


NO	DESCRIPTION OF REVISIONS	MADE BY	DATE
1	RE-ISSUE	L. LOPEZ	2/02
2	DELINEATORS ADDED	L. LOPEZ	5/03
3	CHANGED SIGN IN SIGN LEGEND	L. LOPEZ	11/04
4			

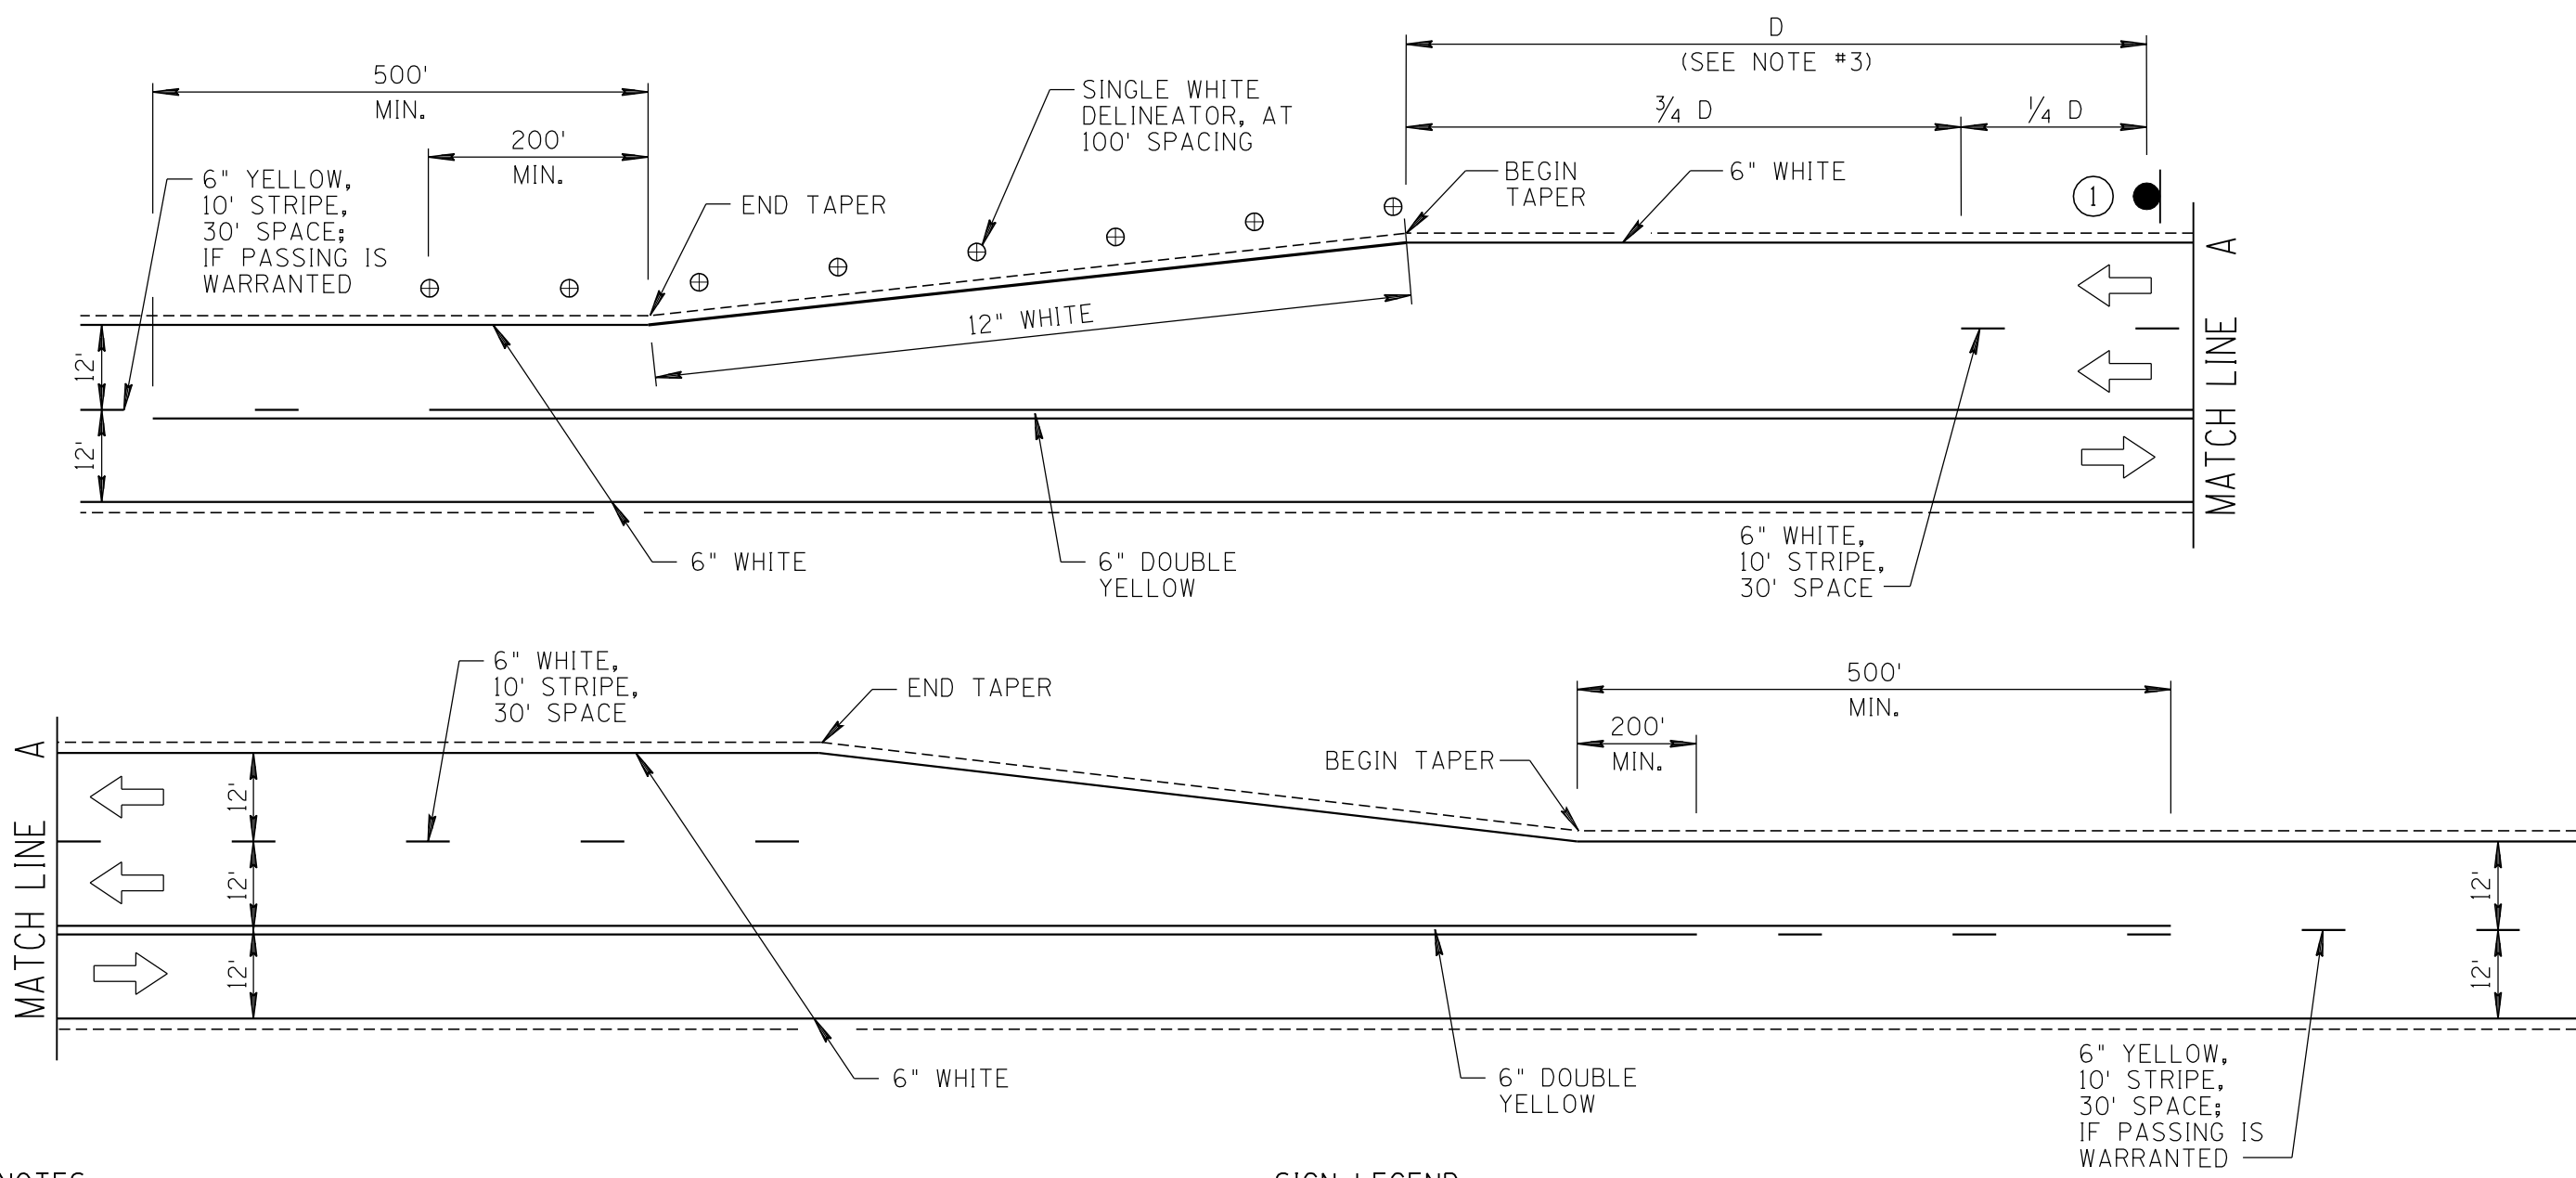

NOTES:

1. TWO FOOT (2 FT. WIDE) SHOULDERS SHOULD BE PROVIDED ON ALL PASSING LANE SECTIONS AS A DESIRED MINIMUM.
2. SEE, ADOT ROADWAY ENGINEERING GROUP OFFICE GUIDELINES, FOR DETAILS ON CREATING PASSING/CLIMBING LANES.
3. D = ADVANCE WARNING DISTANCE, SEE MUTCD FOR SIGN LOCATIONS. SEE TRAFFIC GROUP POLICIES, GUIDES & PROCEDURES MANUAL.
4. CENTERLINE STRIPING CONFIGURATION SHOWN FOR ILLUSTRATION PURPOSES ONLY.

SIGN LEGEND:

① W9-2(L)



NOT TO SCALE

DESIGN APPROVED	ARIZONA DEPARTMENT OF TRANSPORTATION INTERMODAL TRANSPORTATION DIVISION STANDARD DRAWINGS	REV. 11/04
APPROVED FOR DISTRIBUTION		DRAWING NO. M-4