



NO	DESCRIPTION OF REVISIONS	MADE BY	DATE
1	RE-ISSUE	L. LOPEZ	2/02
2	DELINEATORS ADDED	L. LOPEZ	5/03
3	CHANGED SIGN IN SIGN LEGEND	L. LOPEZ	11/04
4	ADDED SIGNS TO SIGN LEGEND; EDIT NOTES	L. LOPEZ	10/10

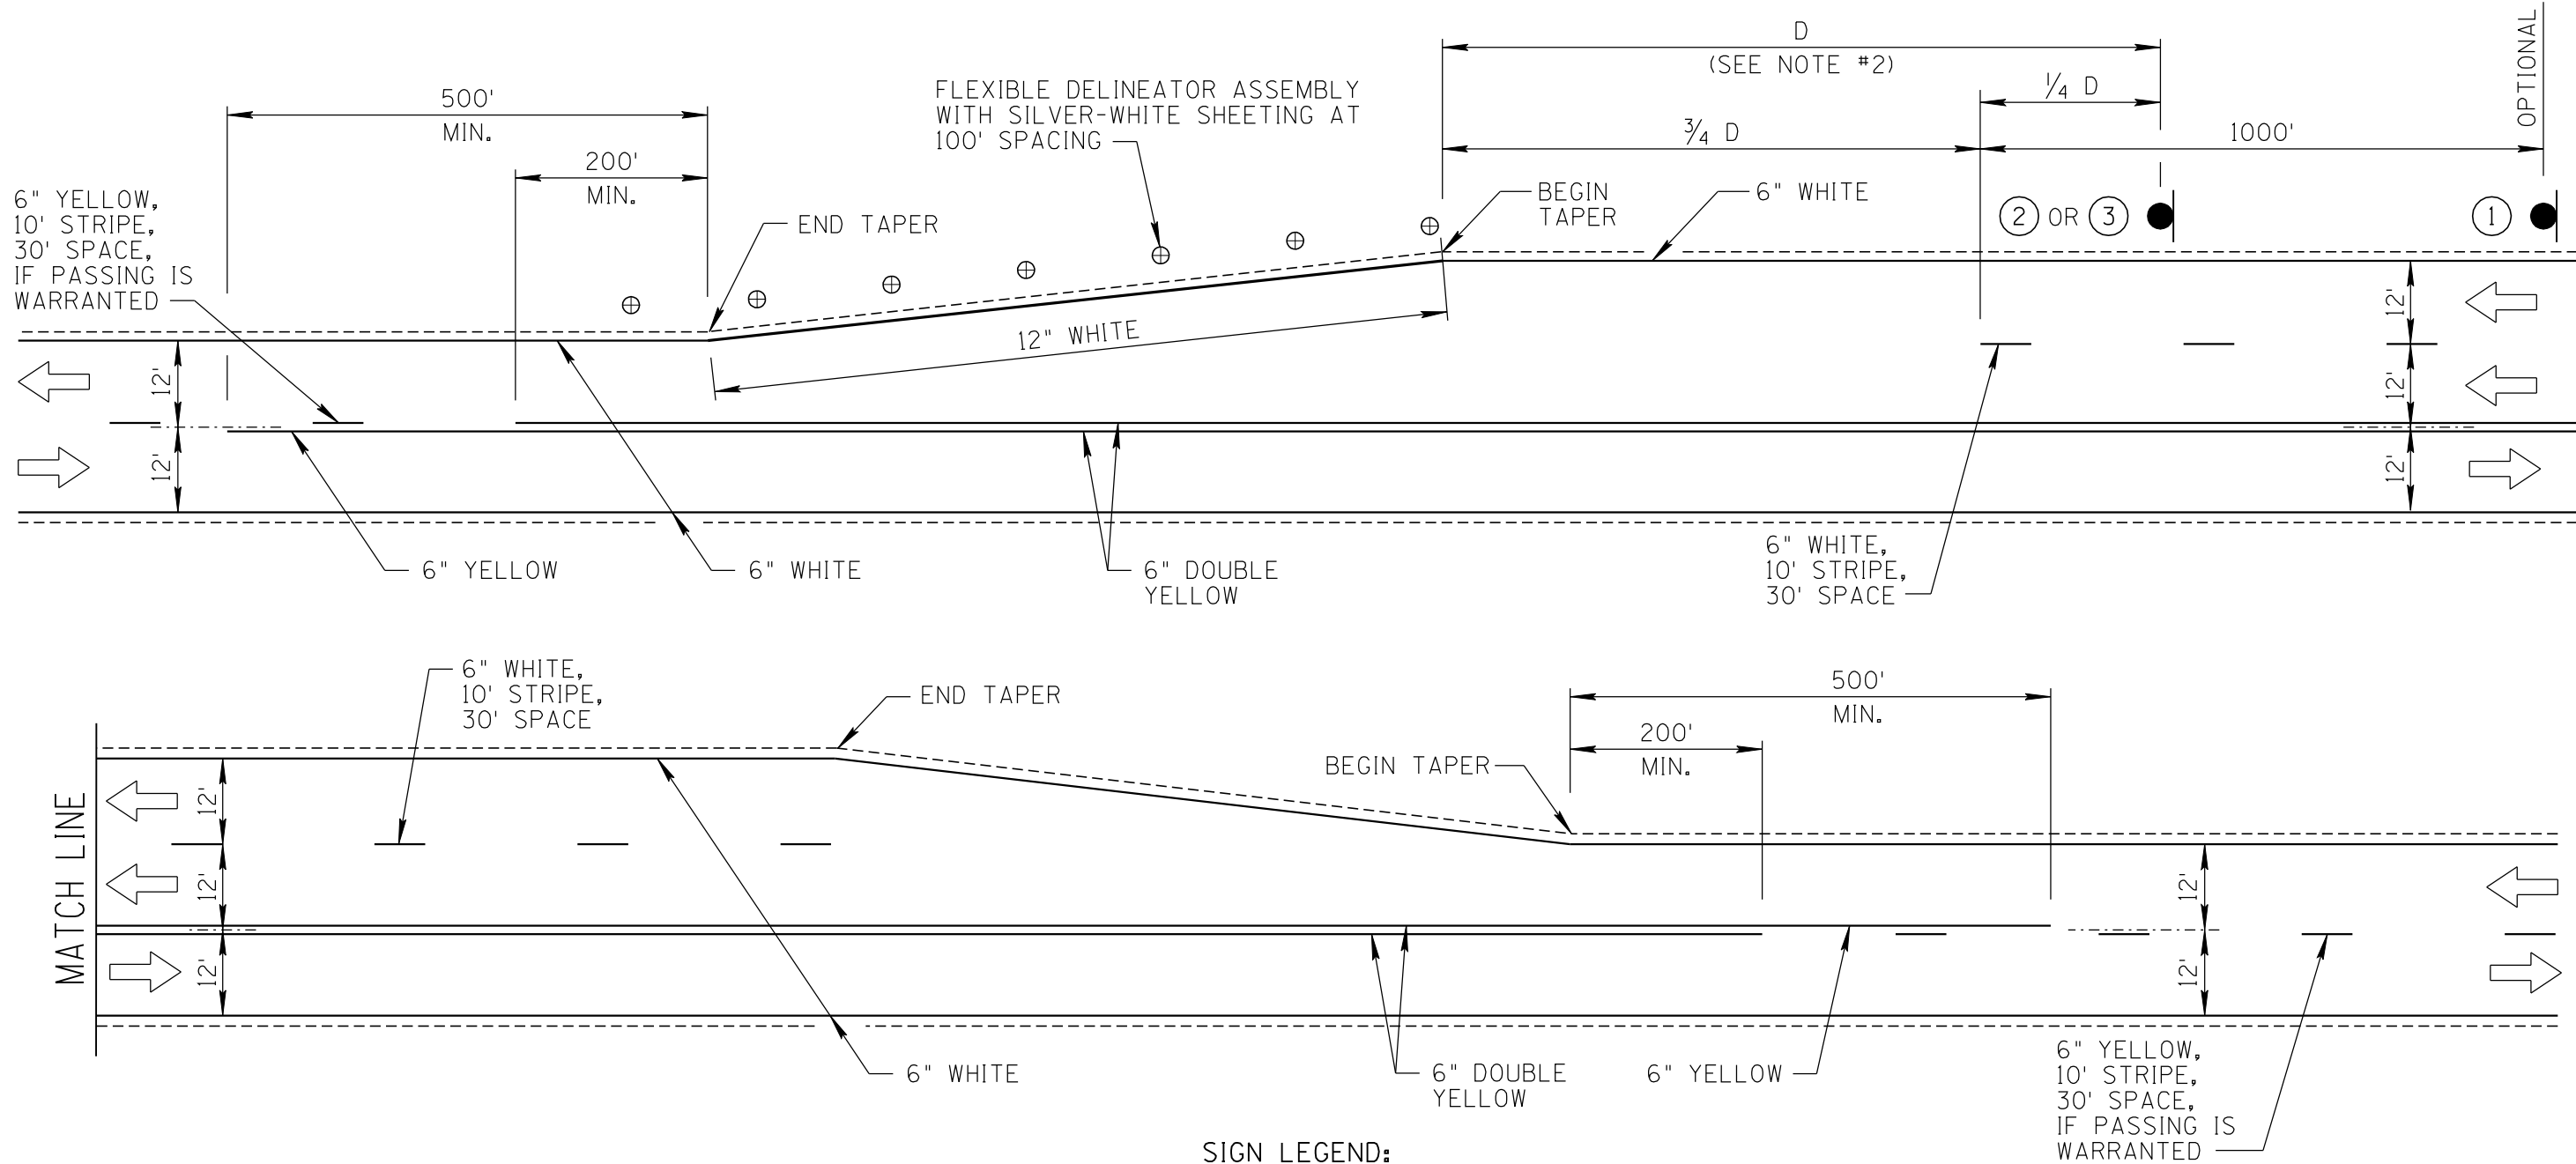

NOTES:

- SEE ADOT ROADWAY DESIGN GUIDELINES FOR DETAILS ON CREATING PASSING/CLIMBING LANES.
- D = ADVANCE PLACEMENT DISTANCE. SEE MUTCD FOR GUIDELINES.
- CENTERLINE STRIPING CONFIGURATION SHOWN FOR ILLUSTRATION PURPOSES ONLY.
- LANE WIDTH DIMENSIONS SHOWN ARE TO THE CENTER OF THE STRIPING OR, IN THE CASE OF THE DOUBLE YELLOW STRIPING, TO THE CENTER OF THE SPACE BETWEEN STRIPING.

SIGN LEGEND:

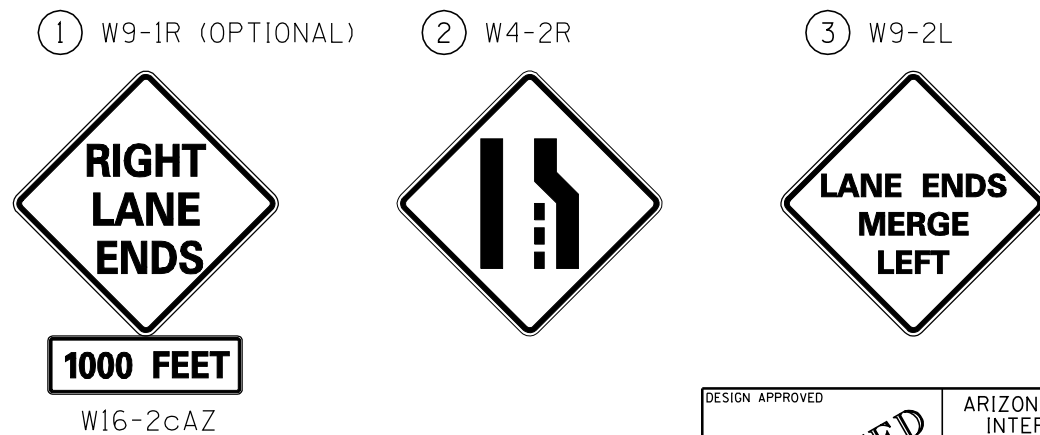

NOT TO SCALE

DESIGN APPROVED	ARIZONA DEPARTMENT OF TRANSPORTATION INTERMODAL TRANSPORTATION DIVISION TRAFFIC SIGNING & MARKING STANDARD DRAWINGS	REVISION	10/10
APPROVED FOR DISTRIBUTION		DRAWING NO.	M-4
PASSING LANE STRIPING DETAILS		SHEET NO.	1 OF 1