



NO	DESCRIPTION OF REVISIONS	MADE BY	DATE
1	RE-ISSUE	L. LOPEZ	2/02
2			
3			
4			

8'-2"

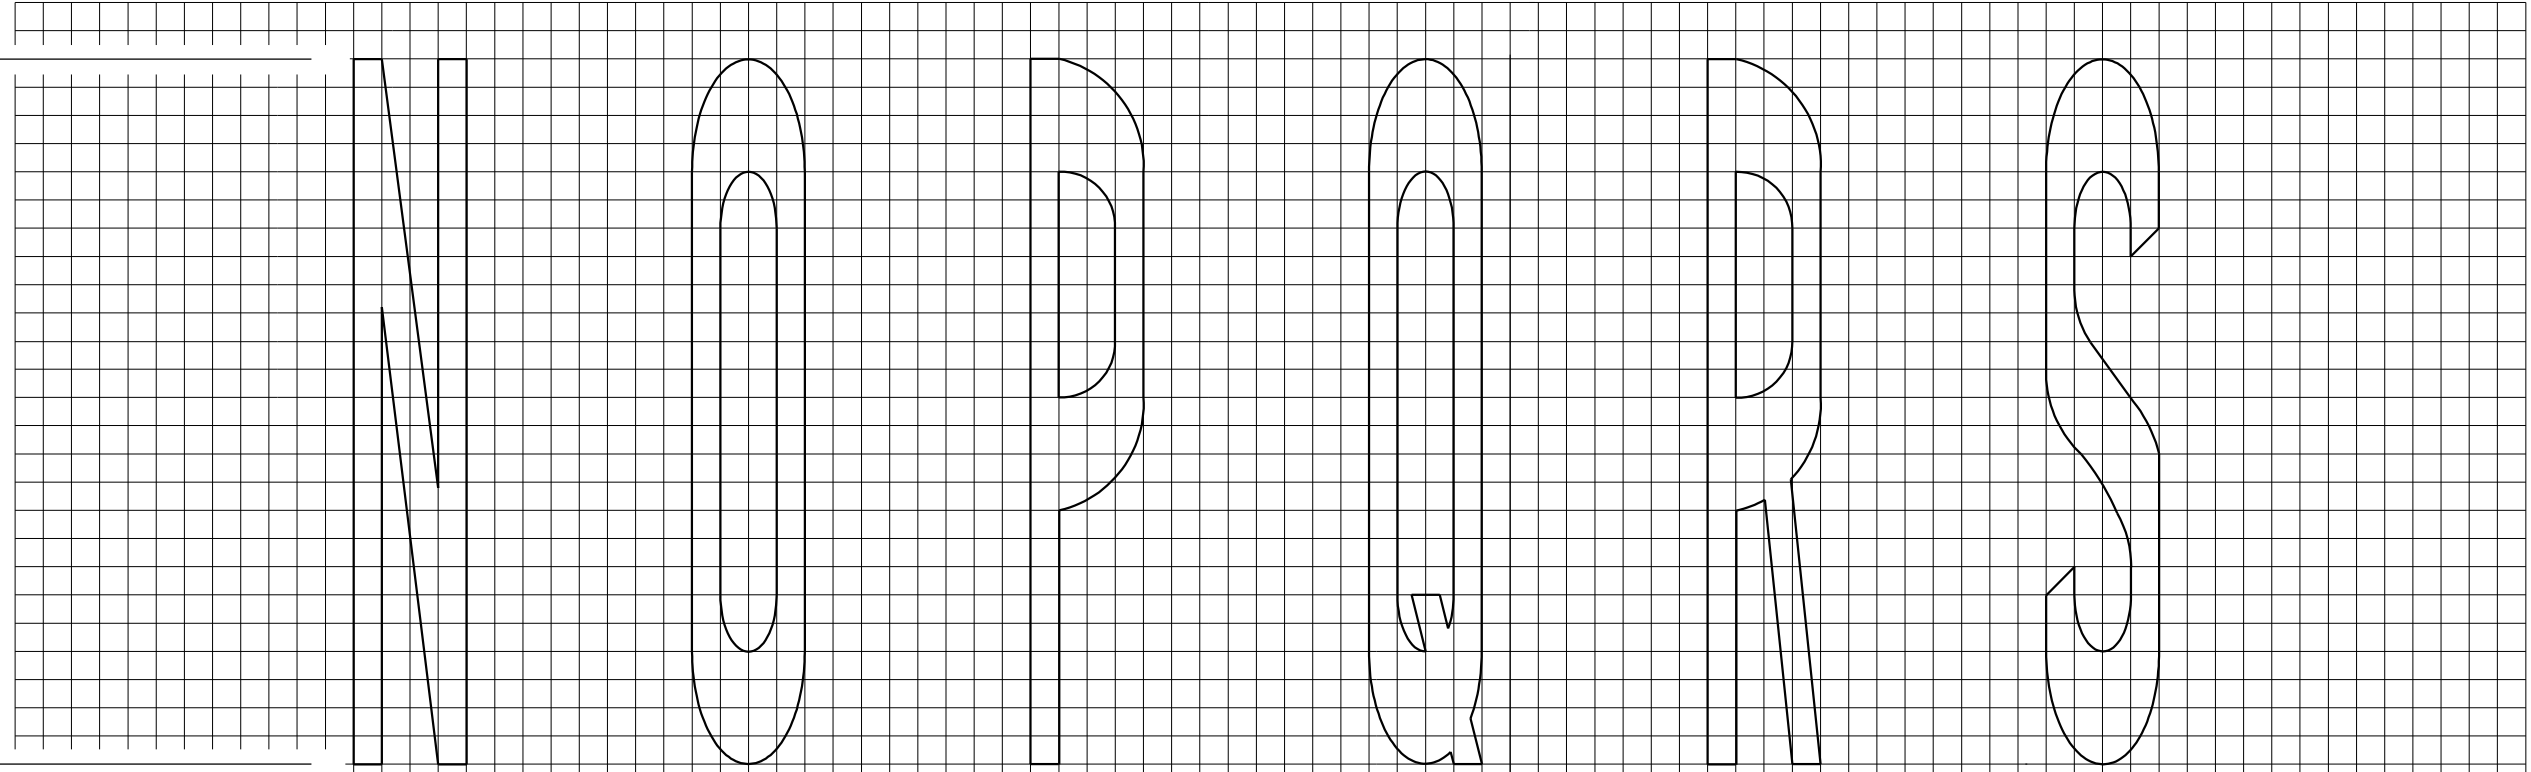


8'-2"

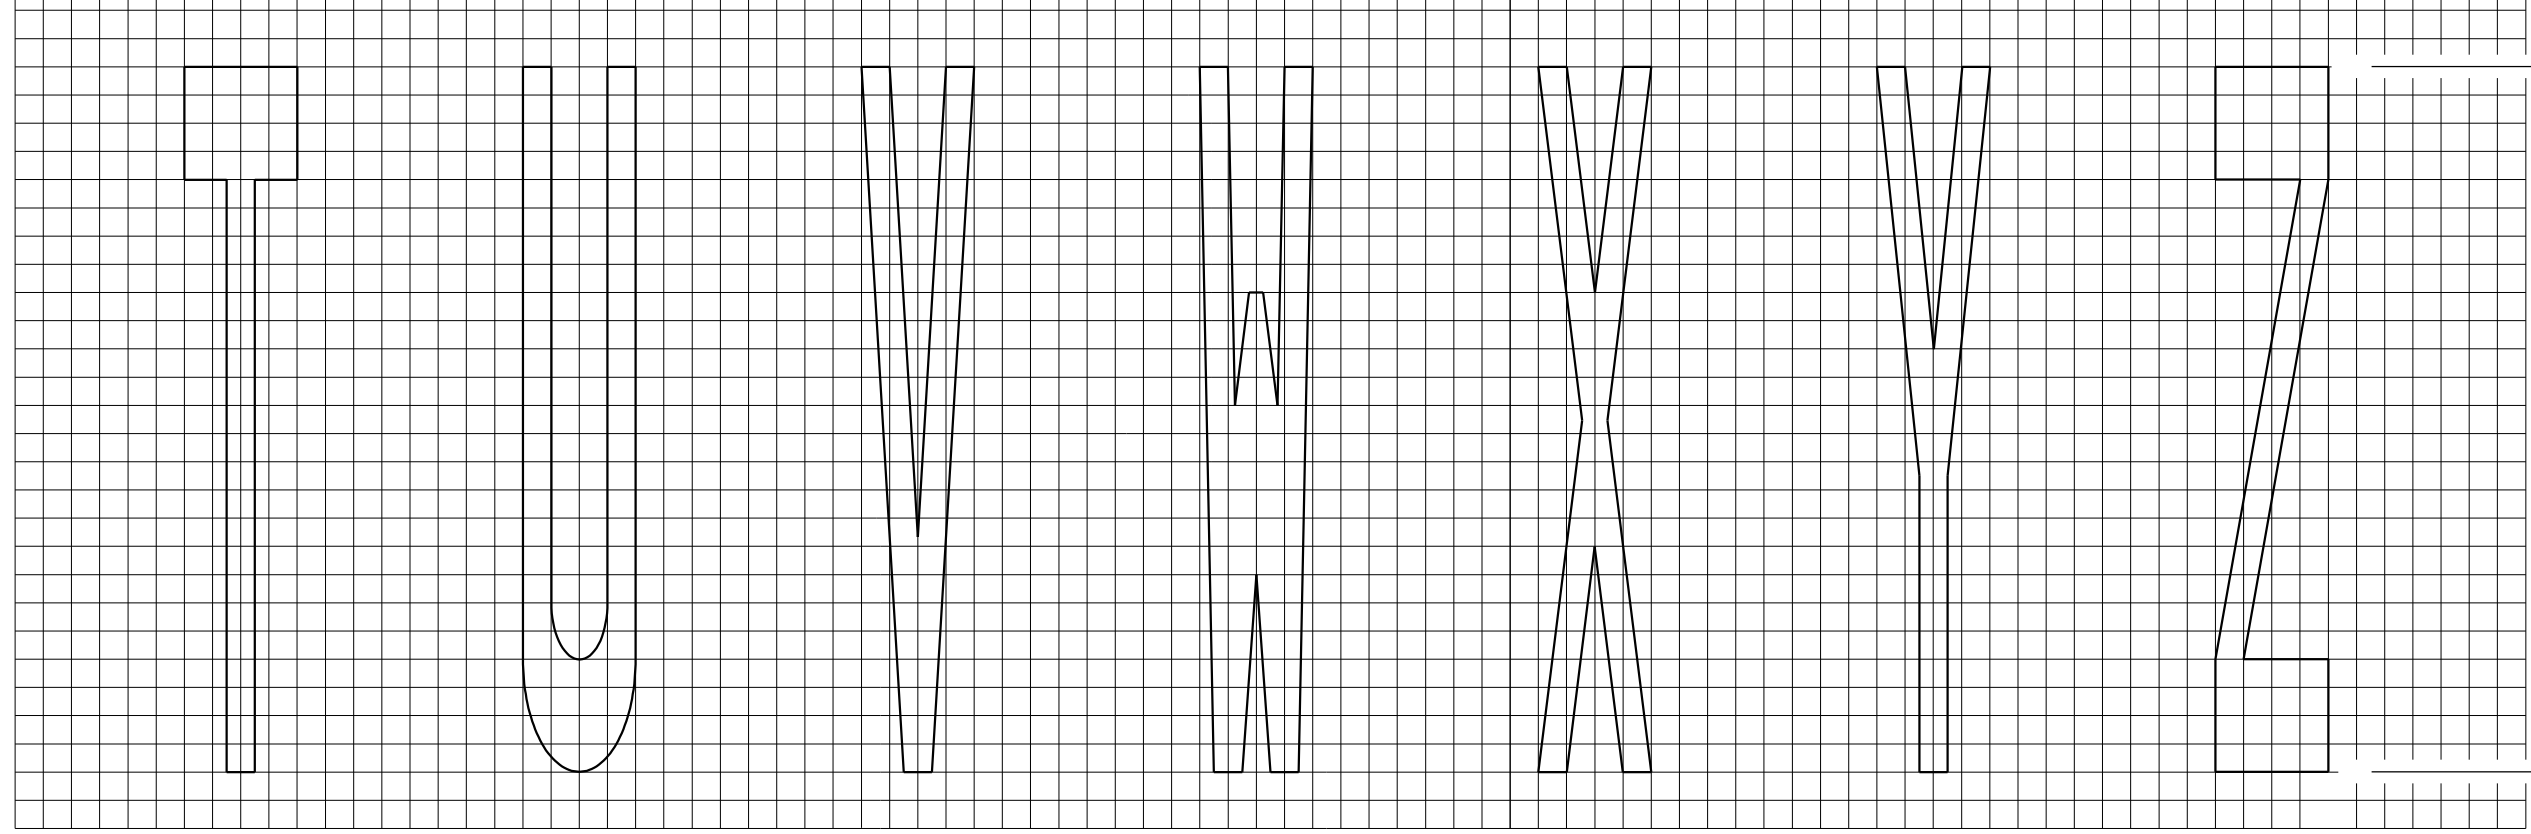

1 UNIT = 4"

NOT TO SCALE

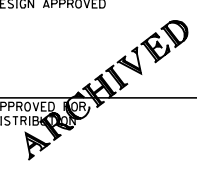DESIGN APPROVED 	ARIZONA DEPARTMENT OF TRANSPORTATION INTERMODAL TRANSPORTATION DIVISION STANDARD DRAWINGS	REV. 2/02
	PAVEMENT LETTERS	DRAWING NO. M-8