


NO	DESCRIPTION OF REVISIONS	MADE BY	DATE
1	RE-ISSUE	L. LOPEZ	2/02
2			
3			
4			

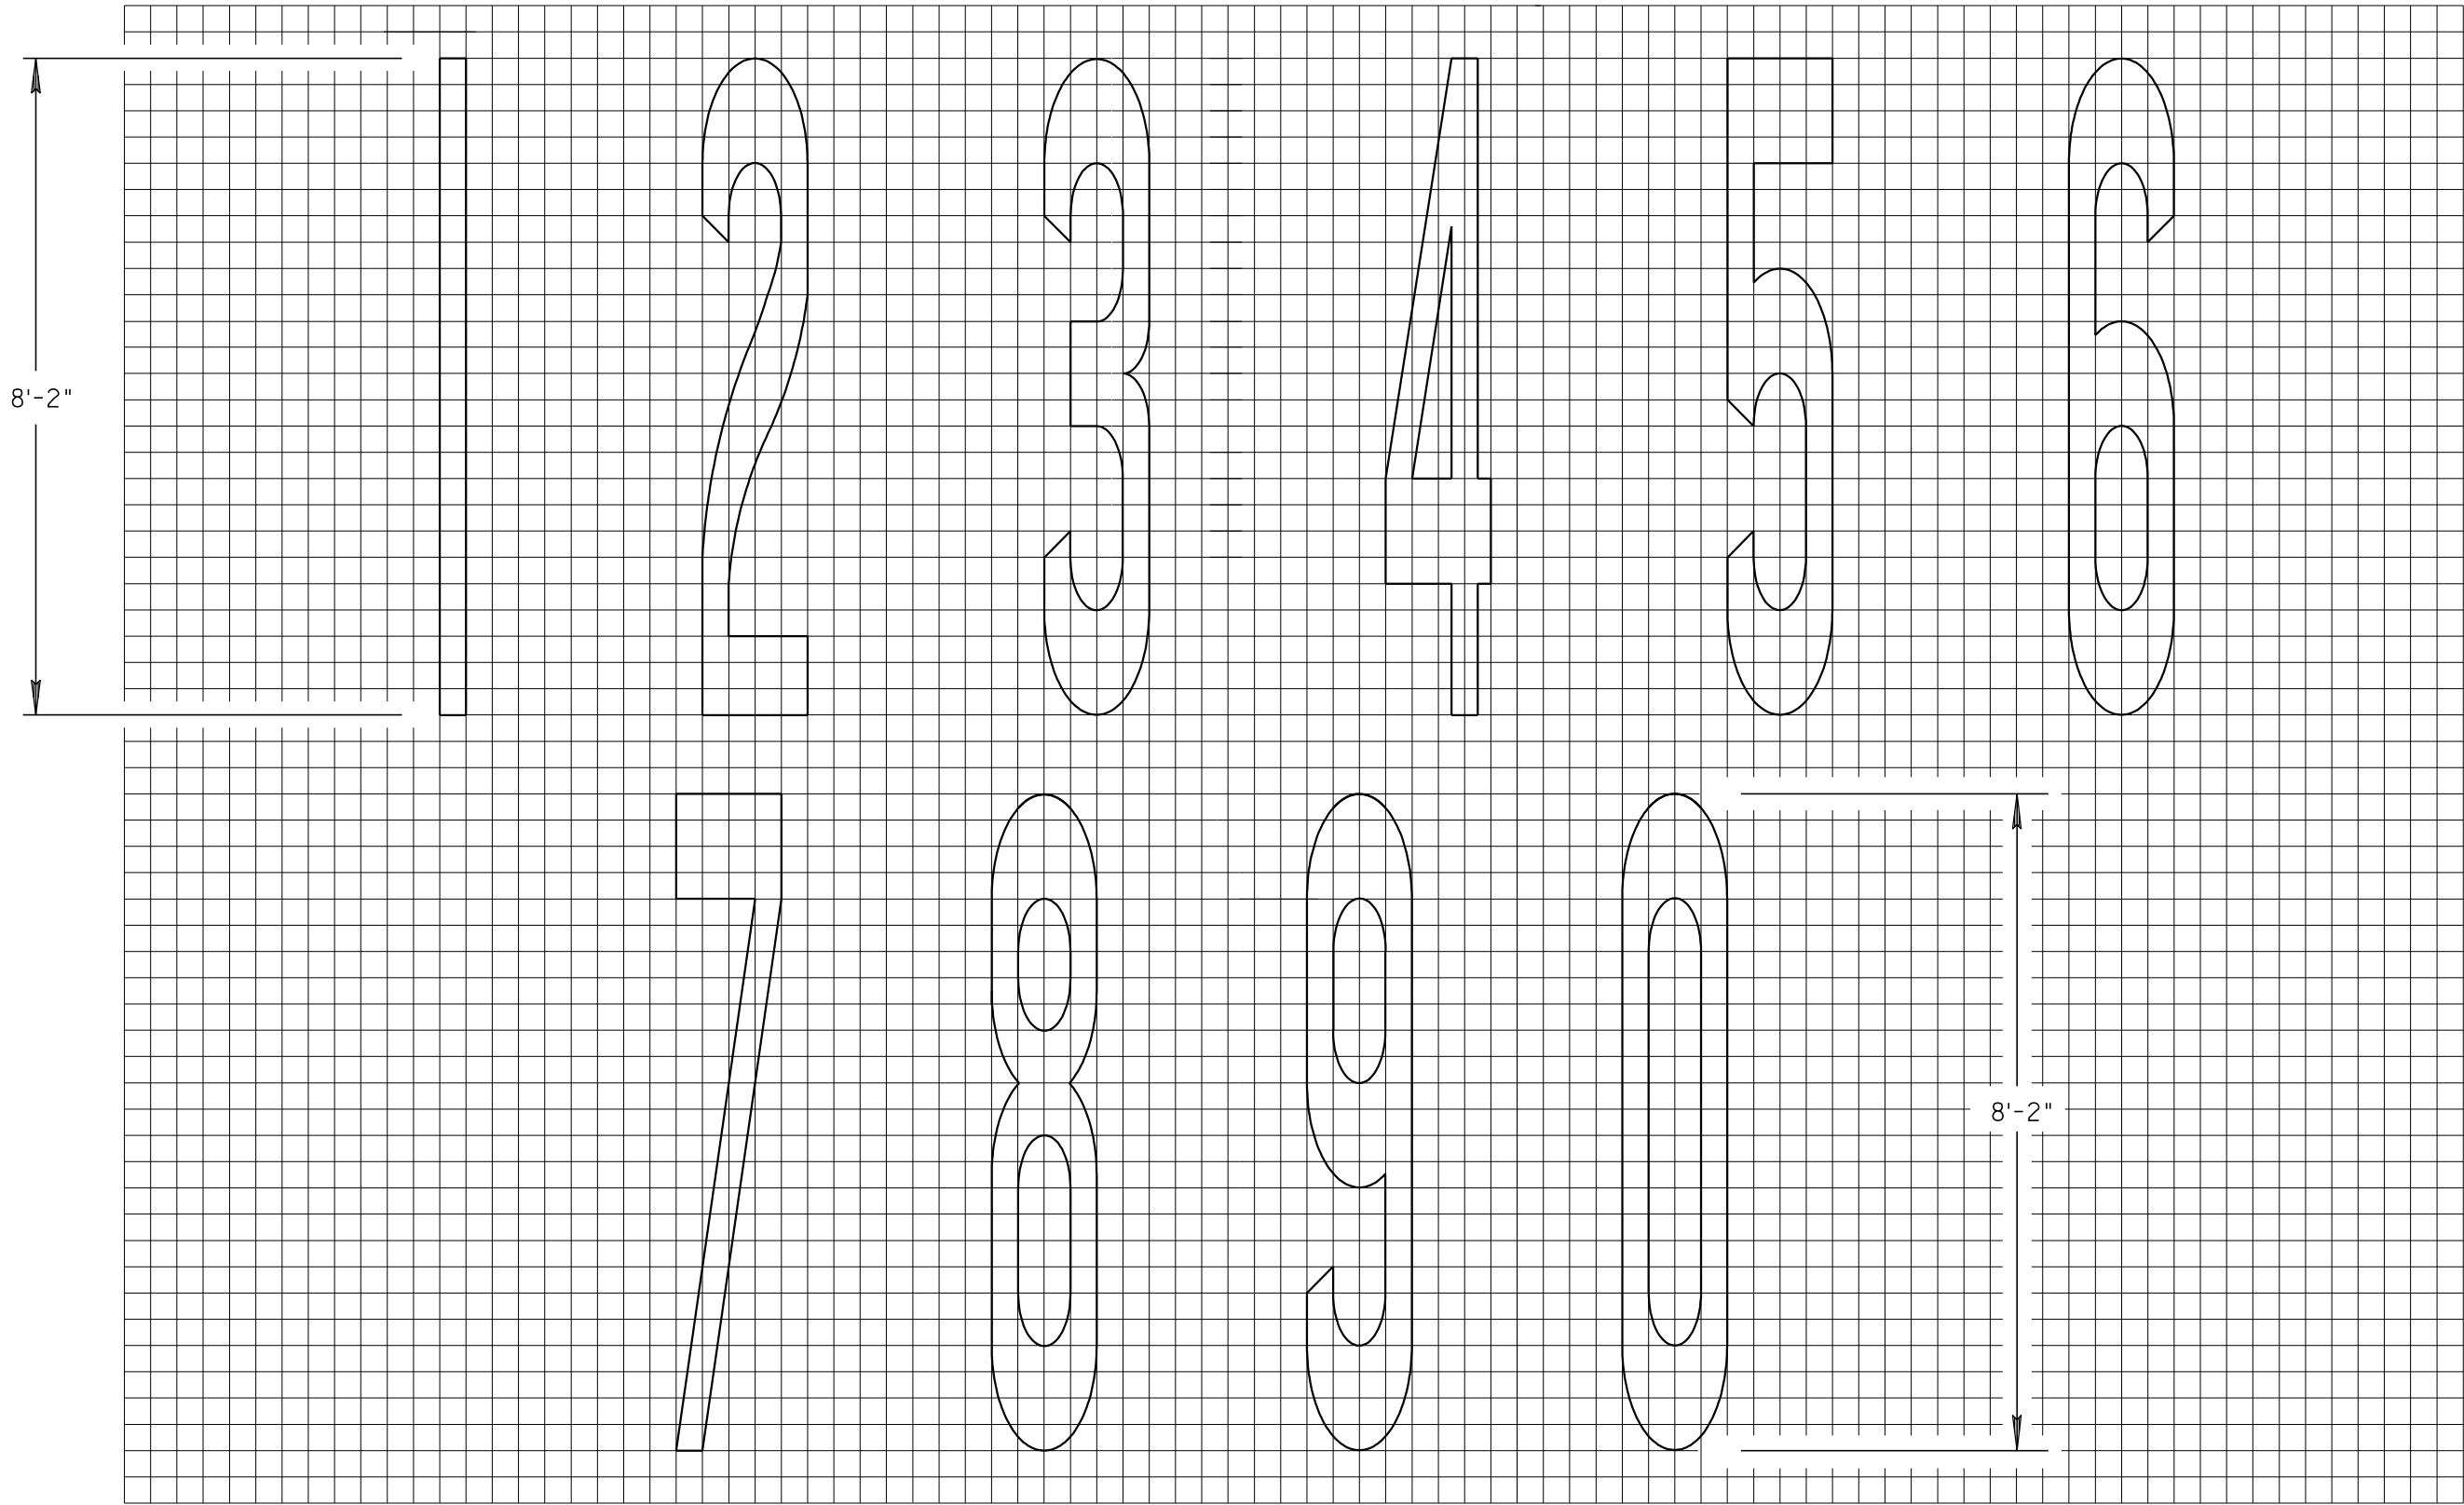

1 UNIT = 4"

NOT TO SCALE

DESIGN APPROVED <b>ARCHIVED</b>	ARIZONA DEPARTMENT OF TRANSPORTATION INTERMODAL TRANSPORTATION DIVISION STANDARD DRAWINGS	REV. 2/02
	PAVEMENT NUMBERS	DRAWING NO. M-9