

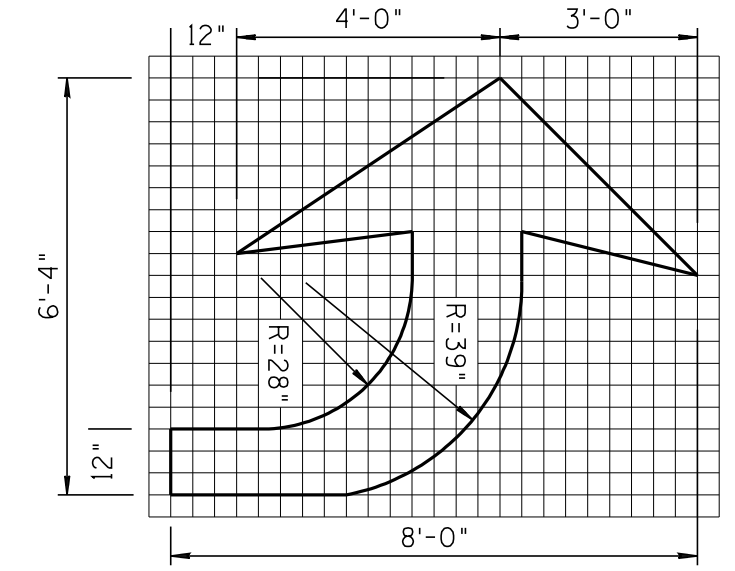
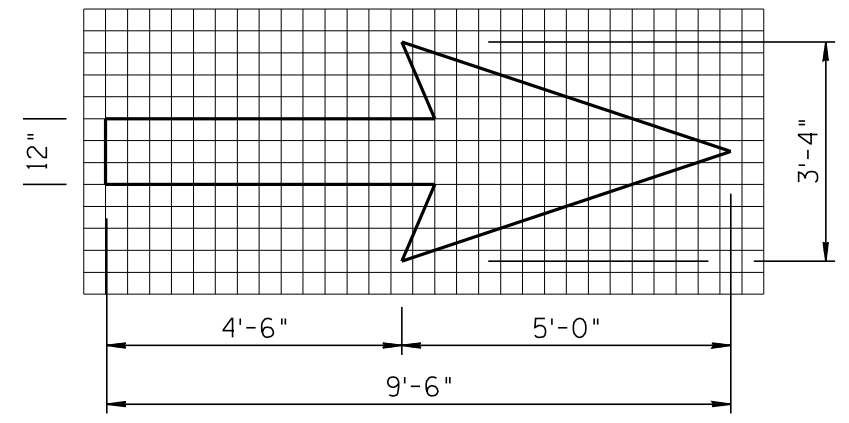
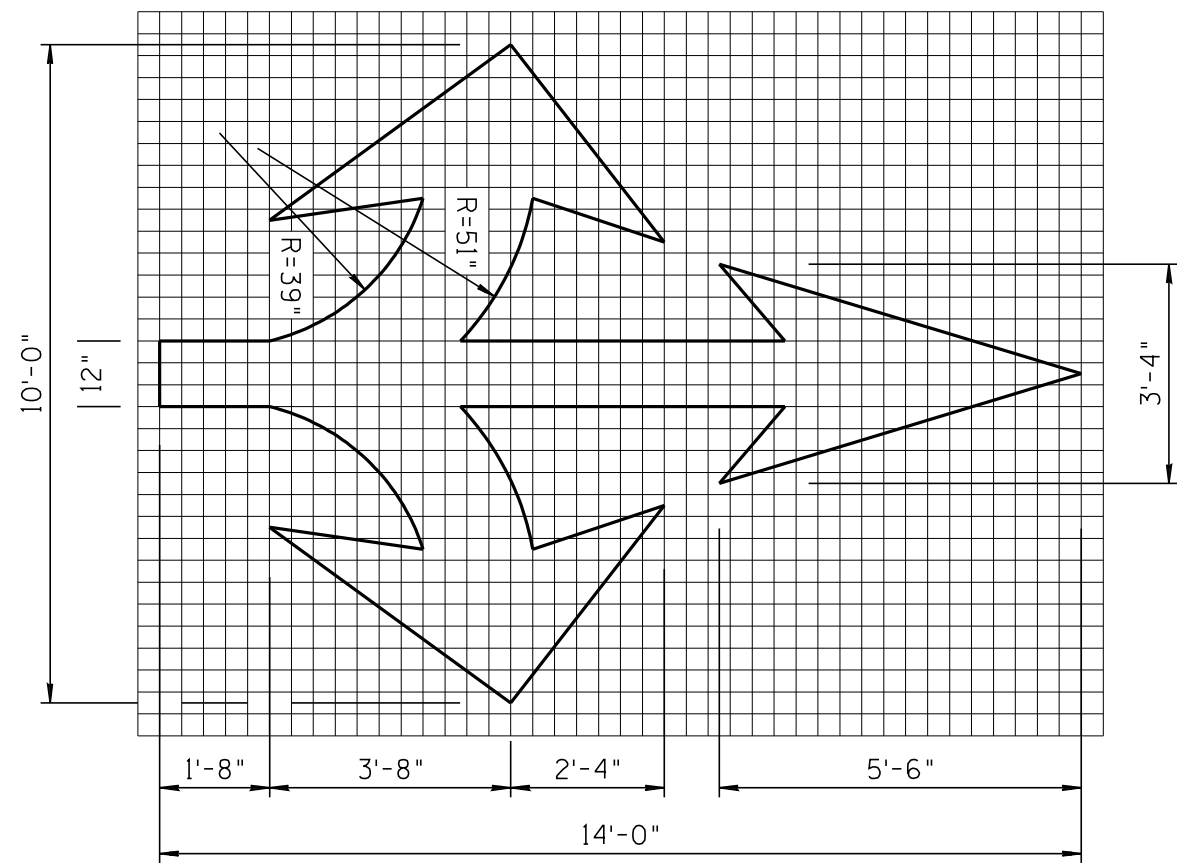
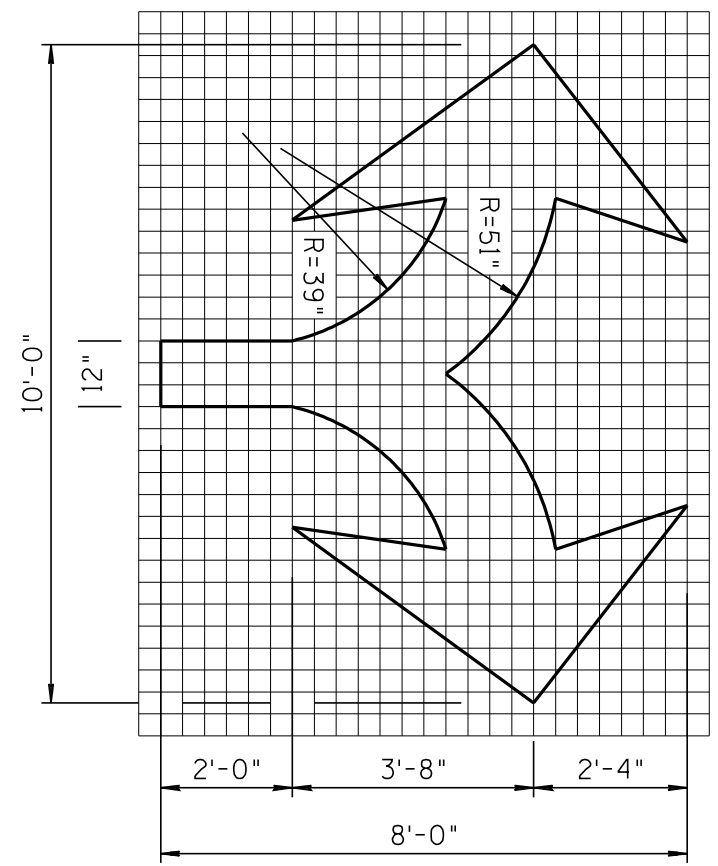


NO	DESCRIPTION OF REVISIONS	MADE BY	DATE
1	RE-ISSUE	L. LOPEZ	2/02
2	ADDED 18 IN. LANE DROP ARROW & CREATED SHT. 2 OF 2.	L. LOPEZ	5/03
3	RE-DESIGNED ARROWS, ADDED TRIPLE ARROW.	L. LOPEZ	1/05
4			

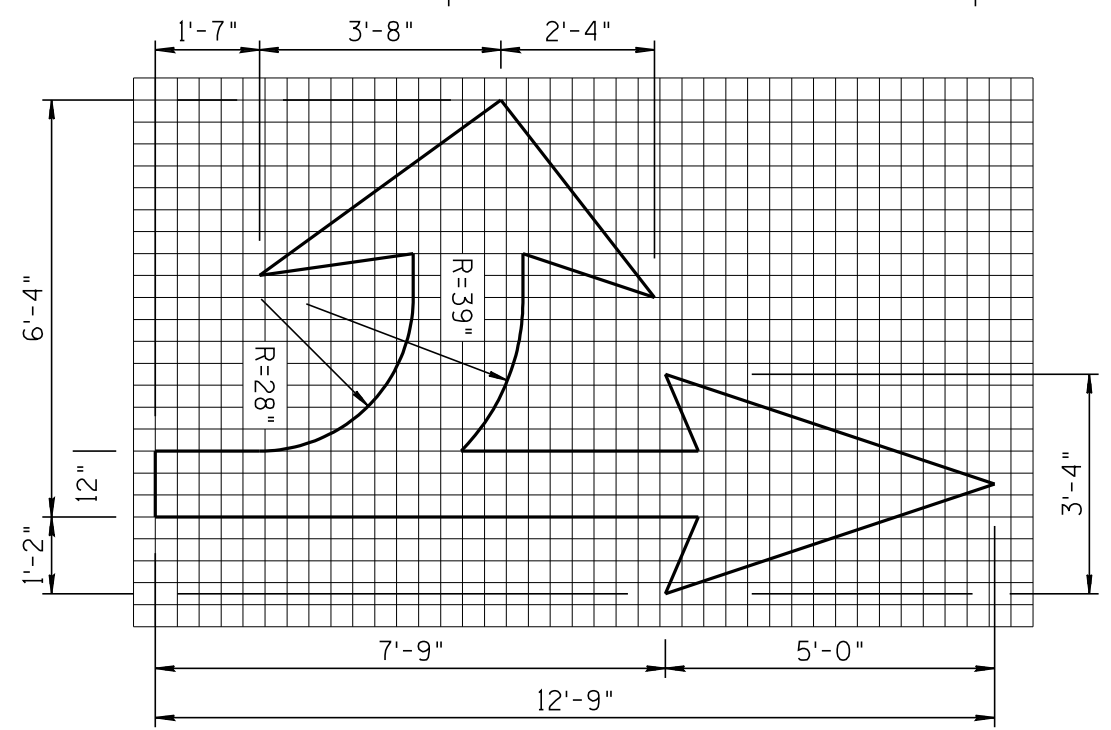


**ARROW DETAILS**

1 UNIT = 4"  
ALL SYMBOLS/LEGEND  
SHALL BE WHITE

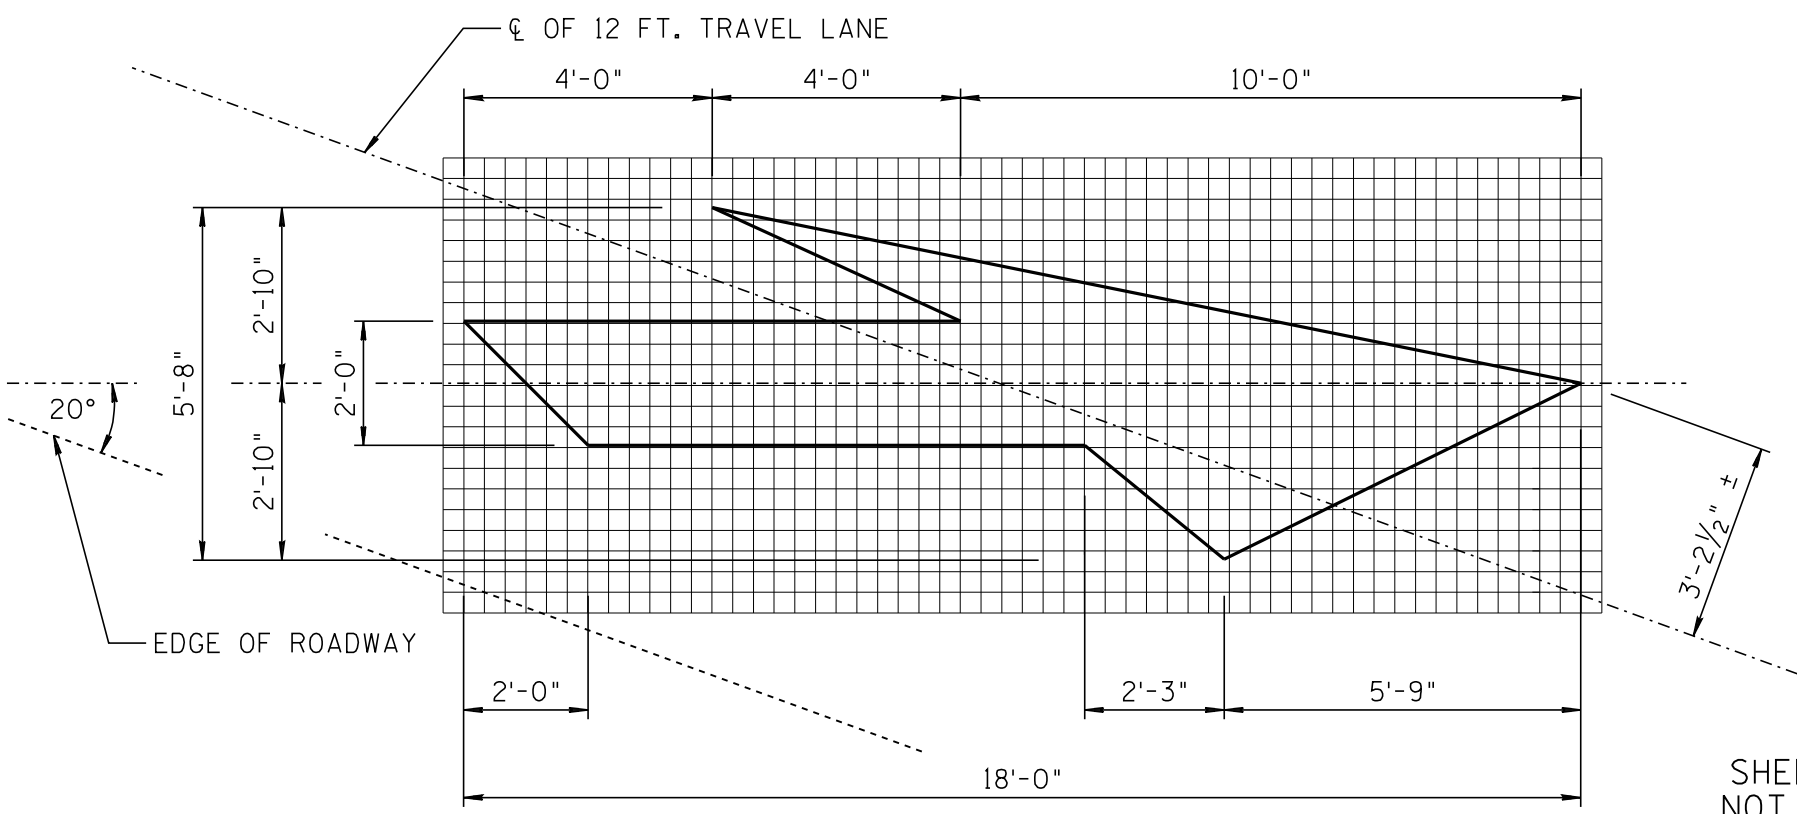

SHEET 1 OF 2  
NOT TO SCALE

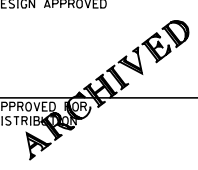DESIGN APPROVED  APPROVED FOR DISTRIBUTION	ARIZONA DEPARTMENT OF TRANSPORTATION INTERMODAL TRANSPORTATION DIVISION STANDARD DRAWINGS	REV. 1/05
	PAVEMENT MARKING SYMBOLS	DRAWING NO. M-10