
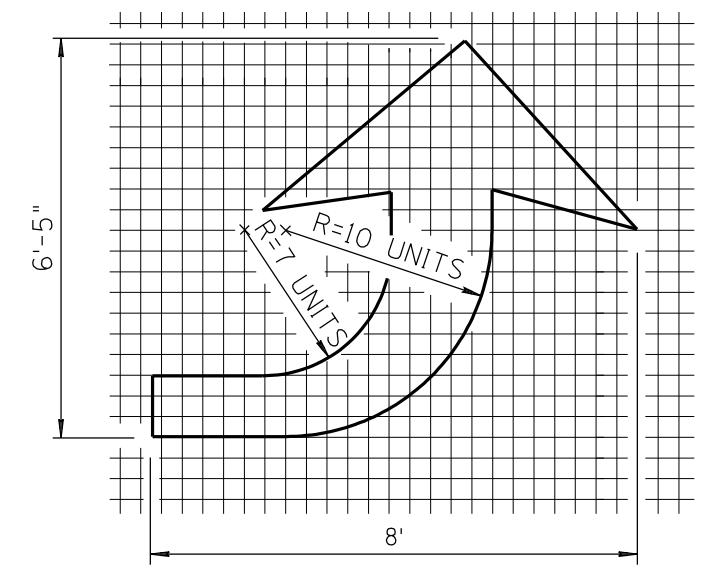
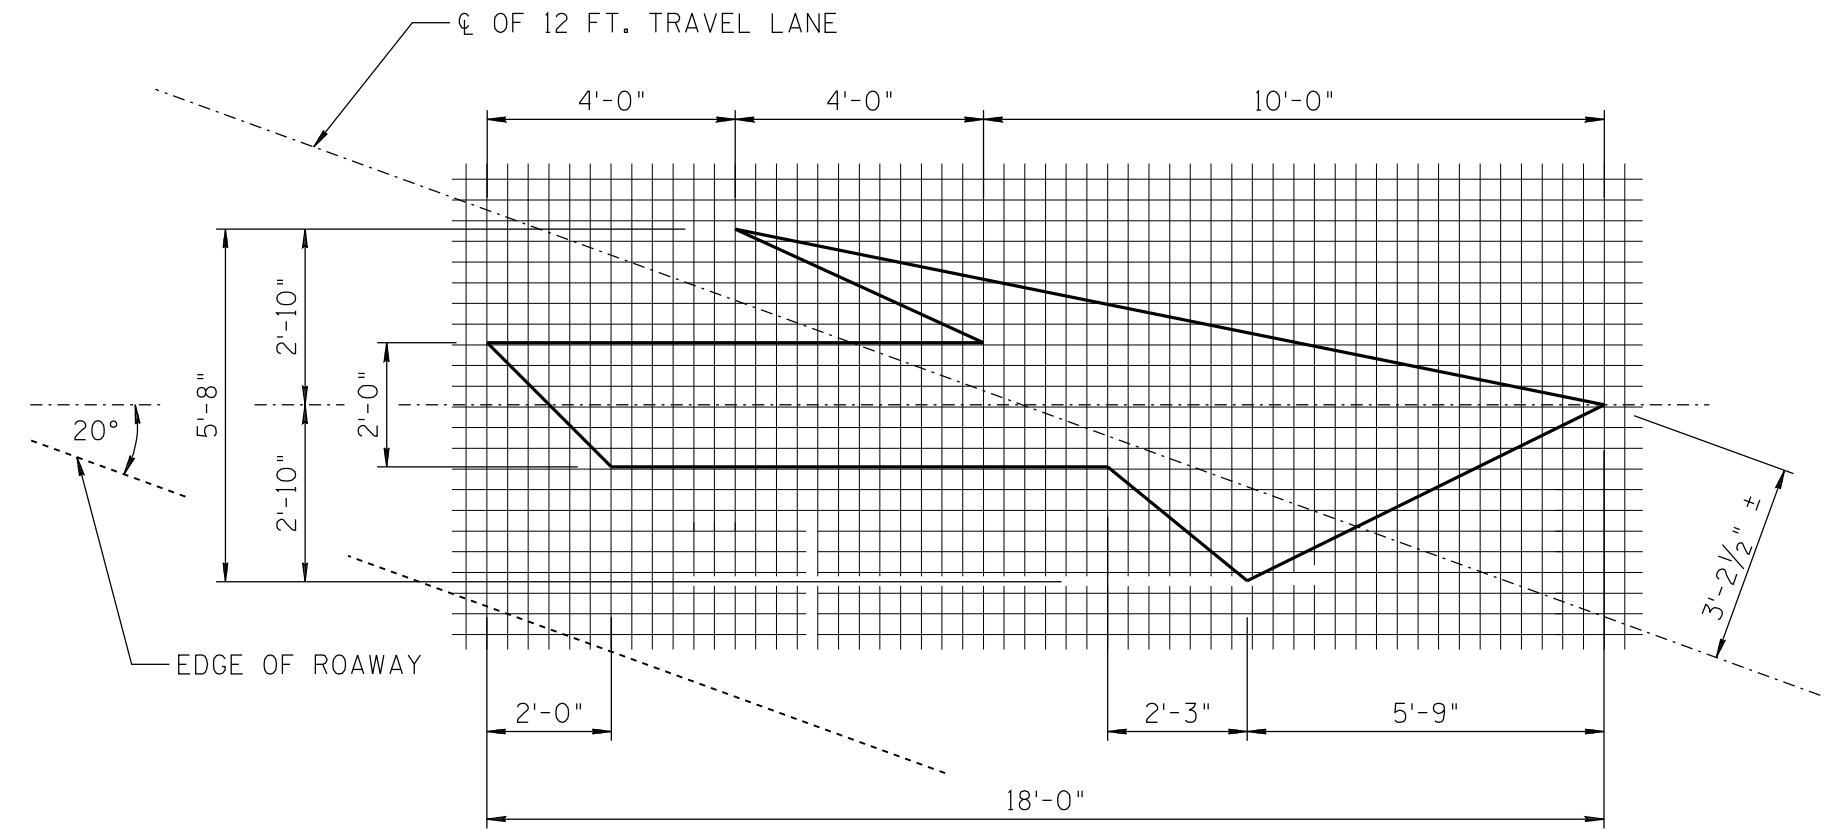
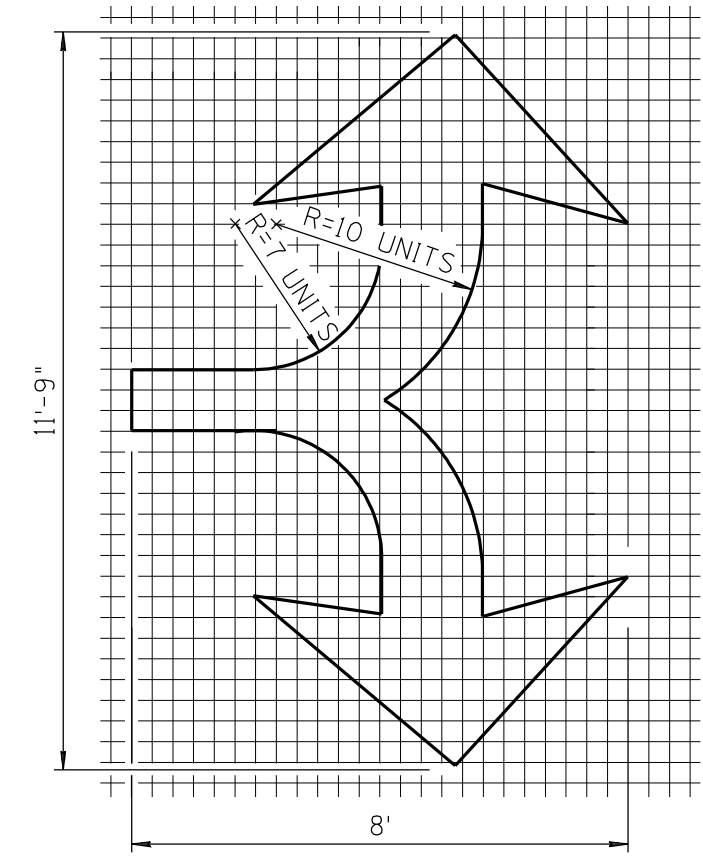
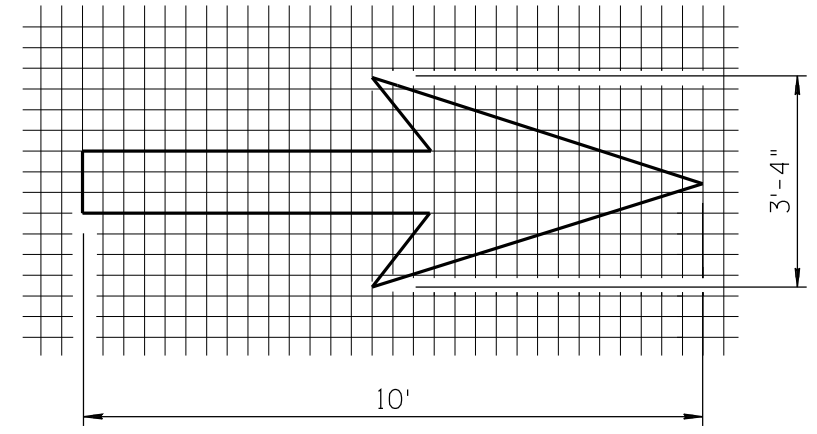


NO	DESCRIPTION OF REVISIONS	MADE BY	DATE
1	RE-ISSUE	L. LOPEZ	2/02
2	ADDED 18 IN. LANE DROP ARROW & CREATED SHT. 2 OF 2.	L. LOPEZ	5/03
3			
4			

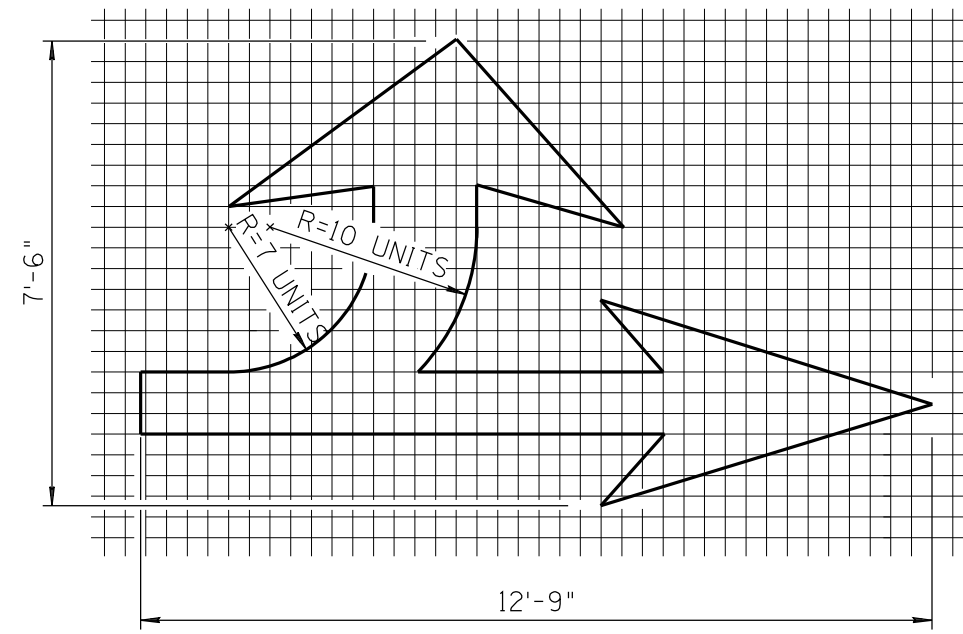

ARROW DETAILS
 1 UNIT = 4"
 ALL SYMBOLS/LEGEND
 SHALL BE WHITE

SHEET 1 OF 2
 NOT TO SCALE

DESIGN APPROVED APPROVED FOR DISTRIBUTION	ARIZONA DEPARTMENT OF TRANSPORTATION INTERMODAL TRANSPORTATION DIVISION STANDARD DRAWINGS	REV. 5/03
	PAVEMENT MARKING SYMBOLS	DRAWING NO. M-10