


NO	DESCRIPTION OF REVISIONS	MADE BY	DATE
1	RE-ISSUE	L. LOPEZ	2/02
2			
3			
4			

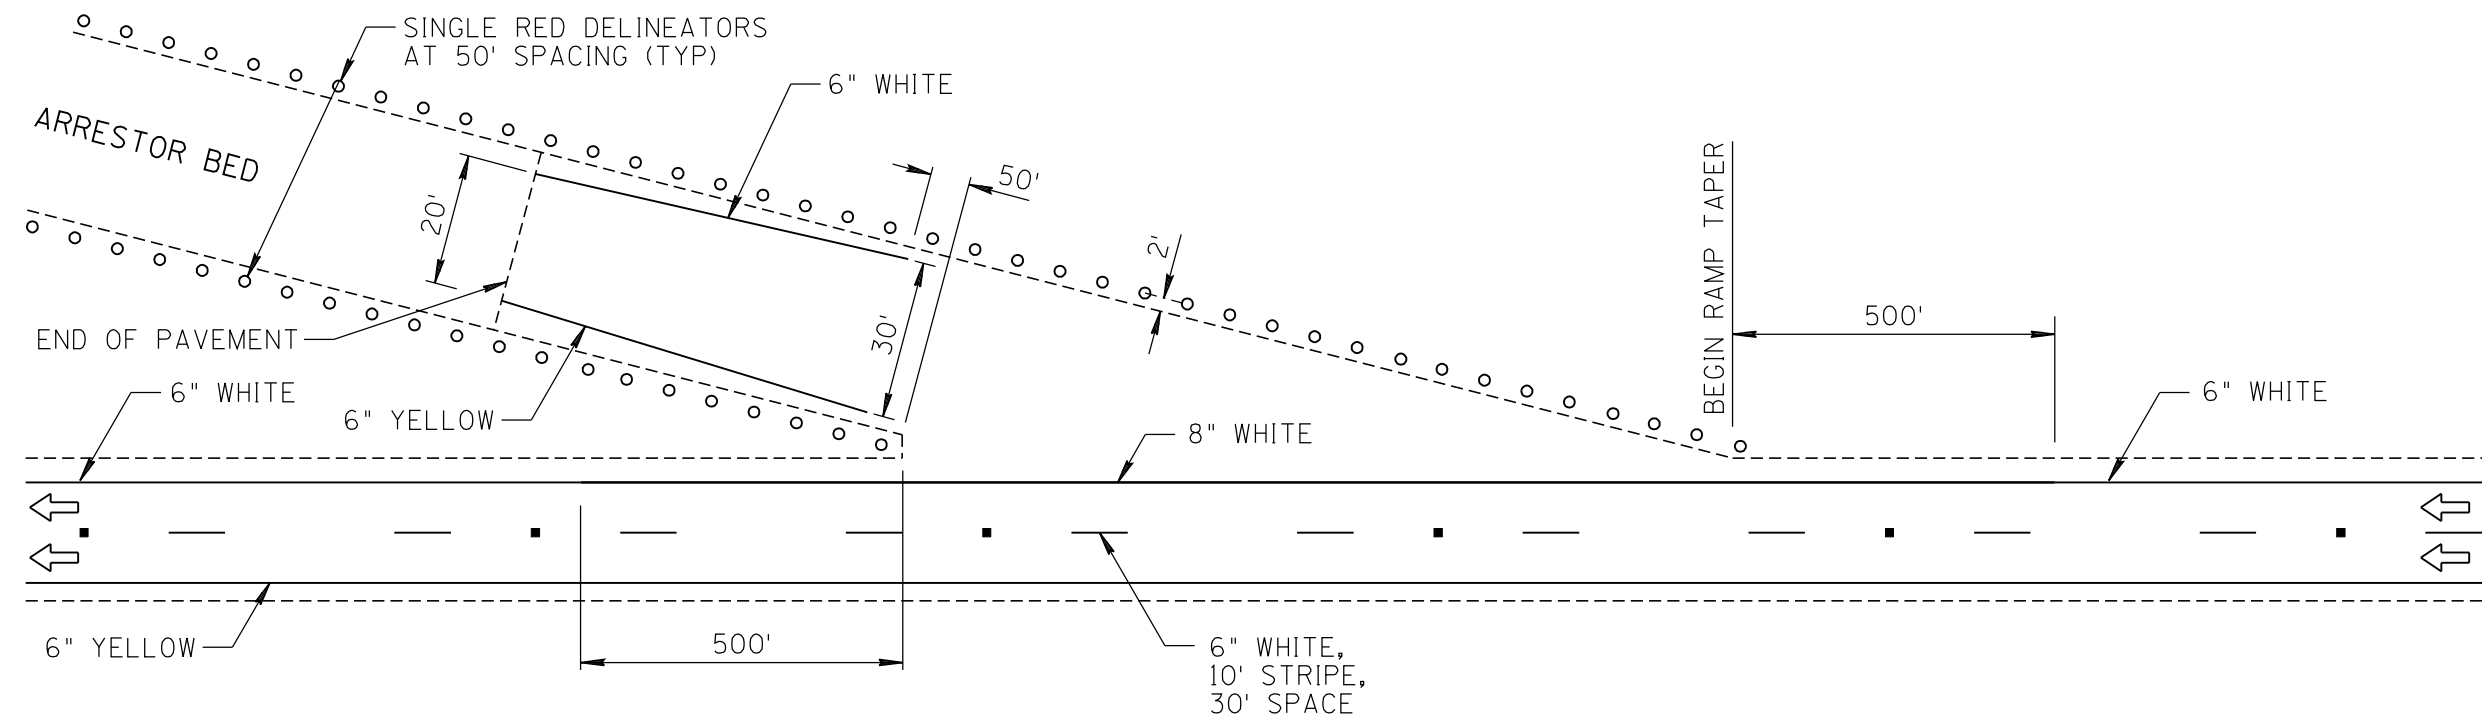


MULTI-LANE DIVIDED

**NOTE:**

STRIPING PLAN MAY BE MODIFIED TO FIT EXISTING CONDITIONS.

**LEGEND:**

- DELINEATOR POSTS
- REFLECTIVE PAVEMENT MARKER
- ← DIRECTION OF TRAVEL

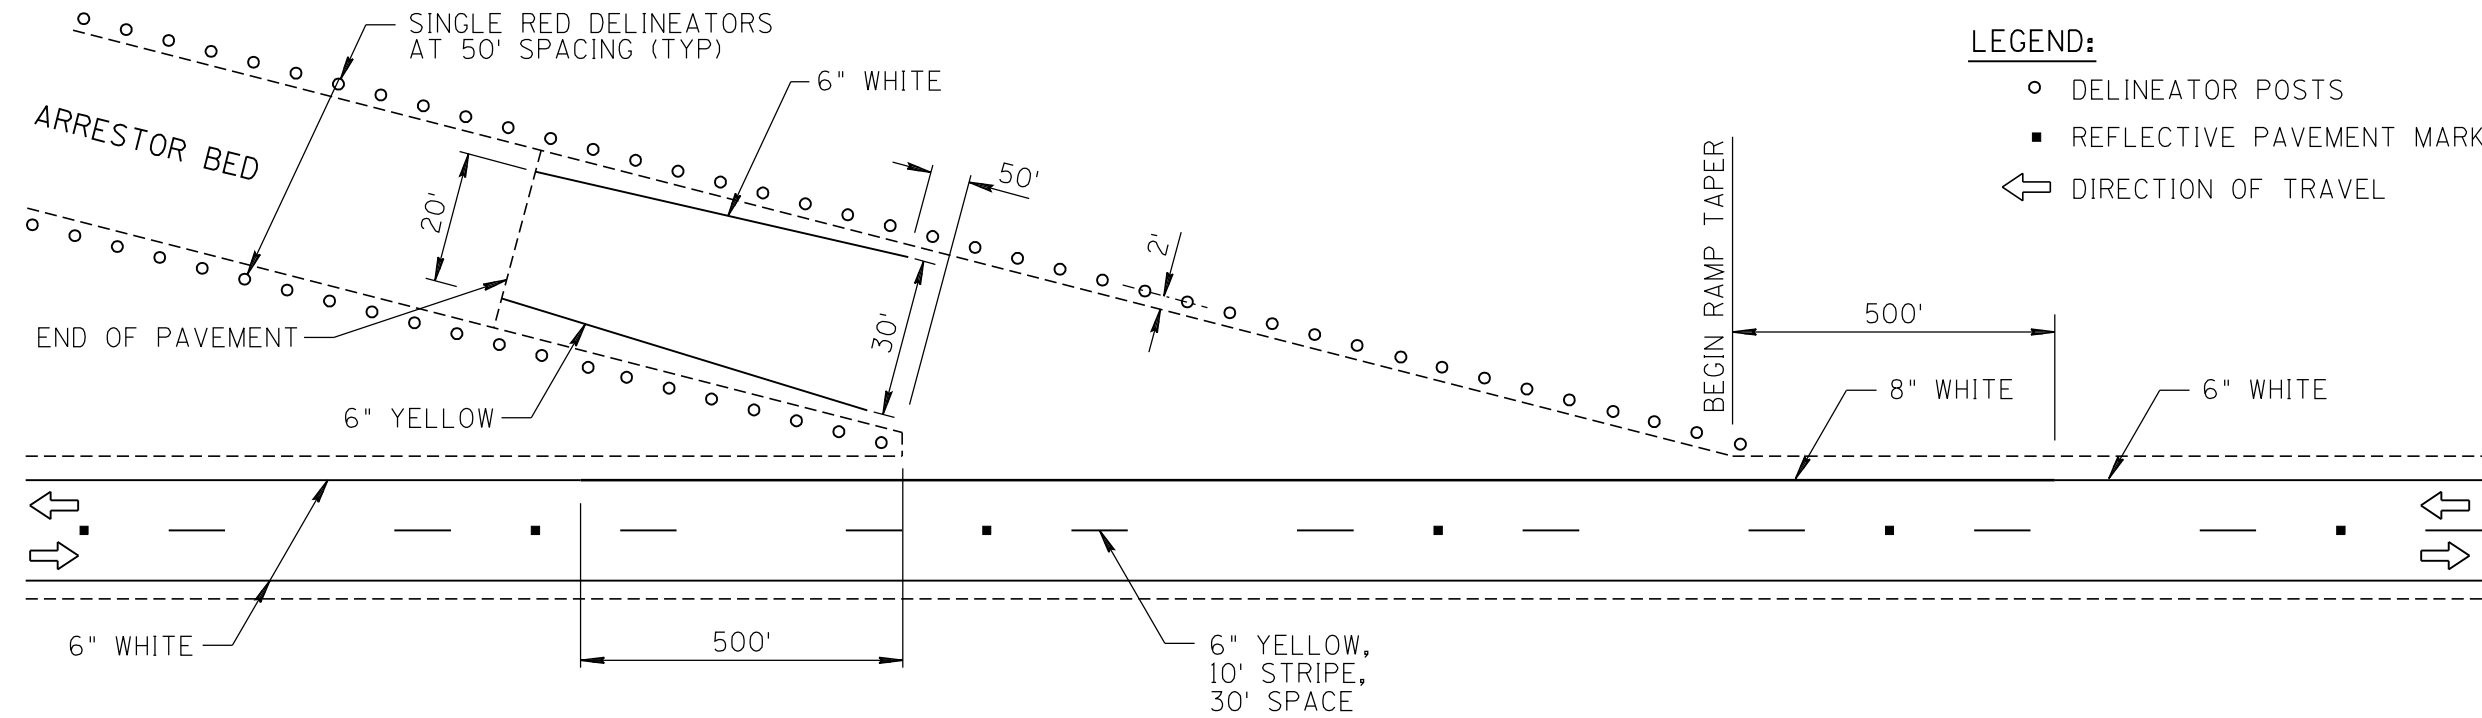

TWO-LANE TWO-WAY

NOT TO SCALE

DESIGN APPROVED 	ARIZONA DEPARTMENT OF TRANSPORTATION INTERMODAL TRANSPORTATION DIVISION STANDARD DRAWINGS	REV. 2/02
	STRIPING AND DELINEATION FOR TRUCK ESCAPE RAMPS	DRAWING NO. M-14