


NO	DESCRIPTION OF REVISIONS	MADE BY	DATE
1	RE-ISSUE	L. LOPEZ	2/02
2	ADDED DURABLE TAPE NOTE.	L. LOPEZ	6/03
3			
4			

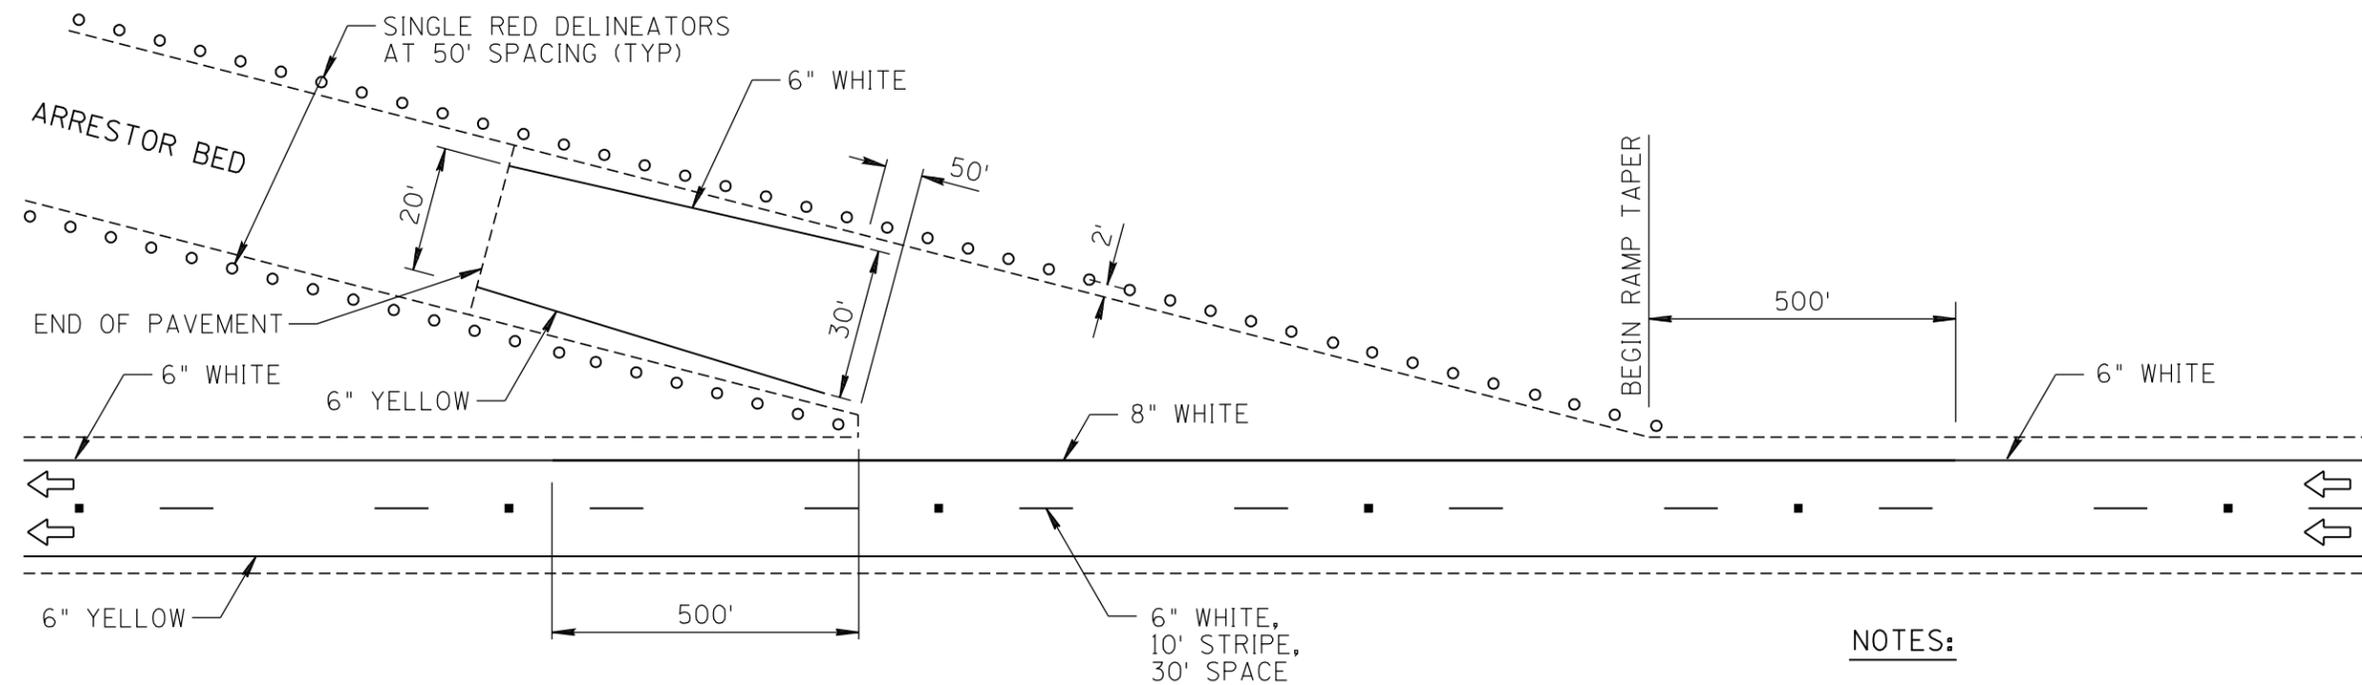


MULTI-LANE DIVIDED

**NOTES:**

- 10 FOOT LANE STRIPES ON PHOENIX AND TUCSON MAINLINE URBAN AREA FREEWAYS; SHOULD BE DURABLE TAPE (MANUFACTURE'S PRODUCTS DEFINED IN SPECIAL PROVISIONS).
- STRIPING PLAN MAY BE MODIFIED TO FIT EXISTING CONDITIONS.

**LEGEND:**

- DELINEATOR POSTS
- REFLECTIVE PAVEMENT MARKER
- ↔ DIRECTION OF TRAVEL

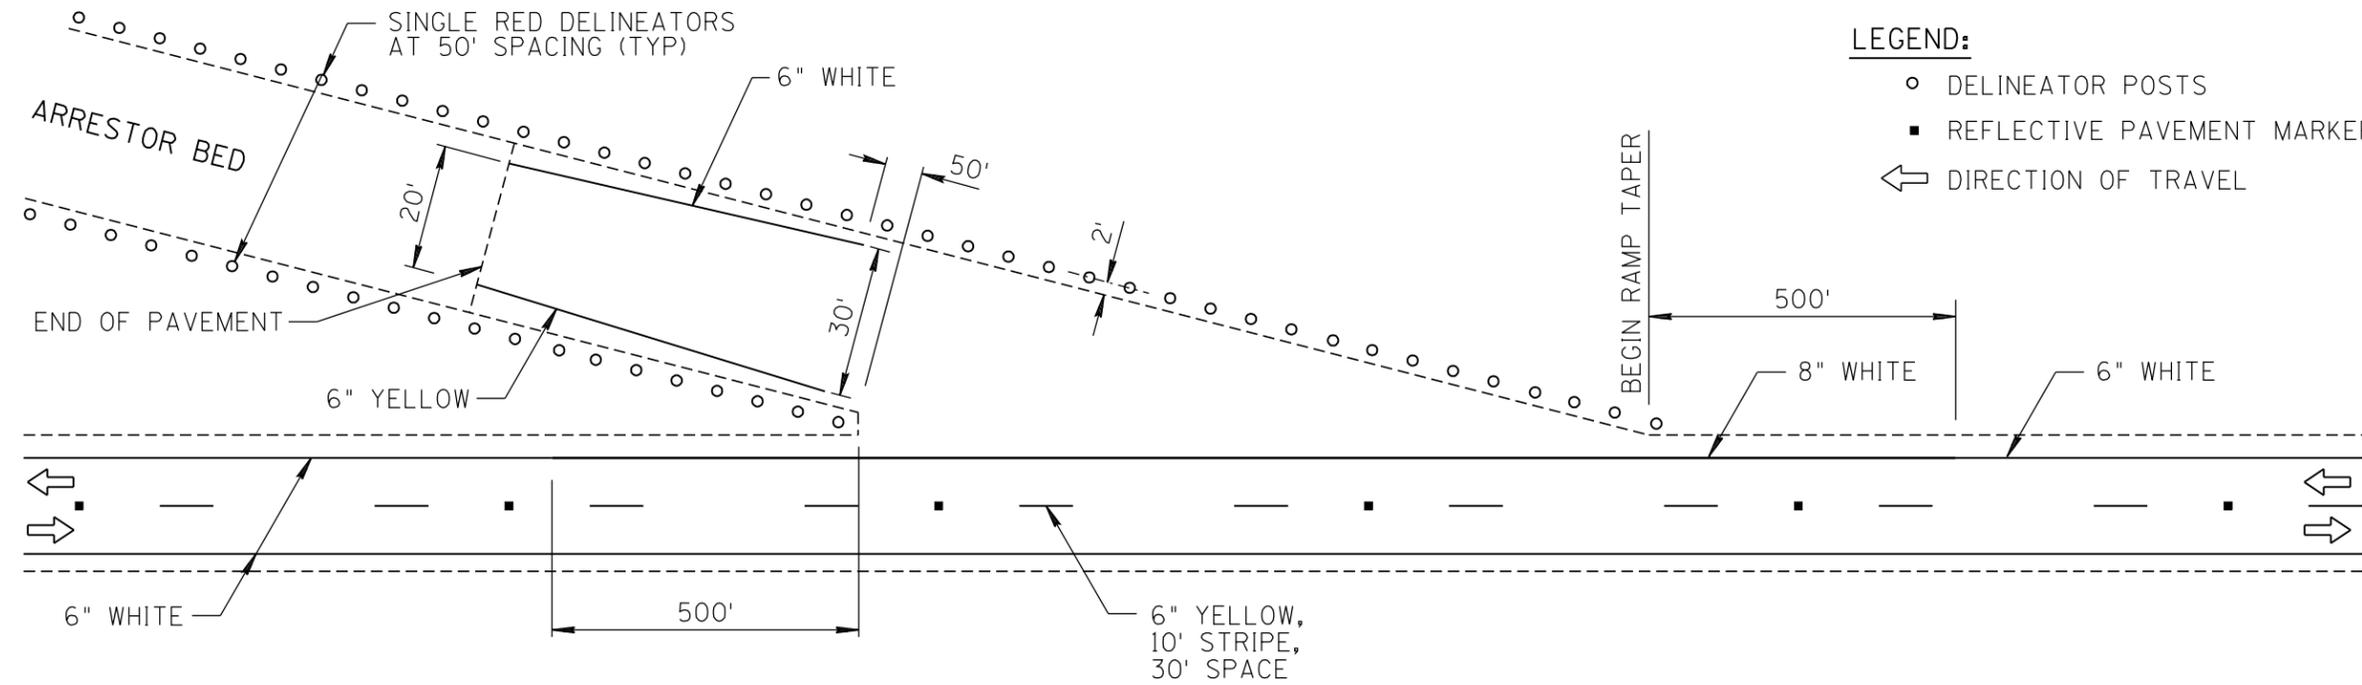

TWO-LANE TWO-WAY

NOT TO SCALE

DESIGN APPROVED 	ARIZONA DEPARTMENT OF TRANSPORTATION INTERMODAL TRANSPORTATION DIVISION STANDARD DRAWINGS	REV. 6/03
	STRIPING AND DELINEATION FOR TRUCK ESCAPE RAMPS	DRAWING NO. M-14