
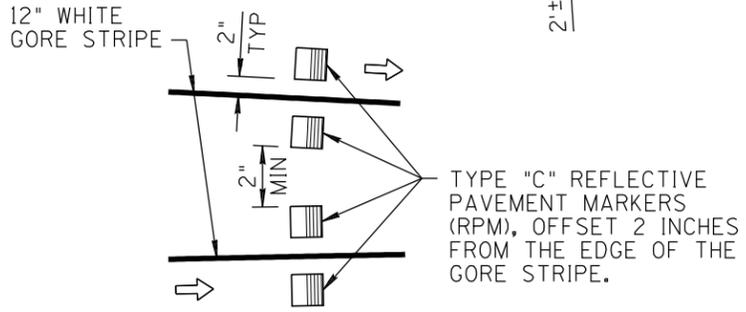
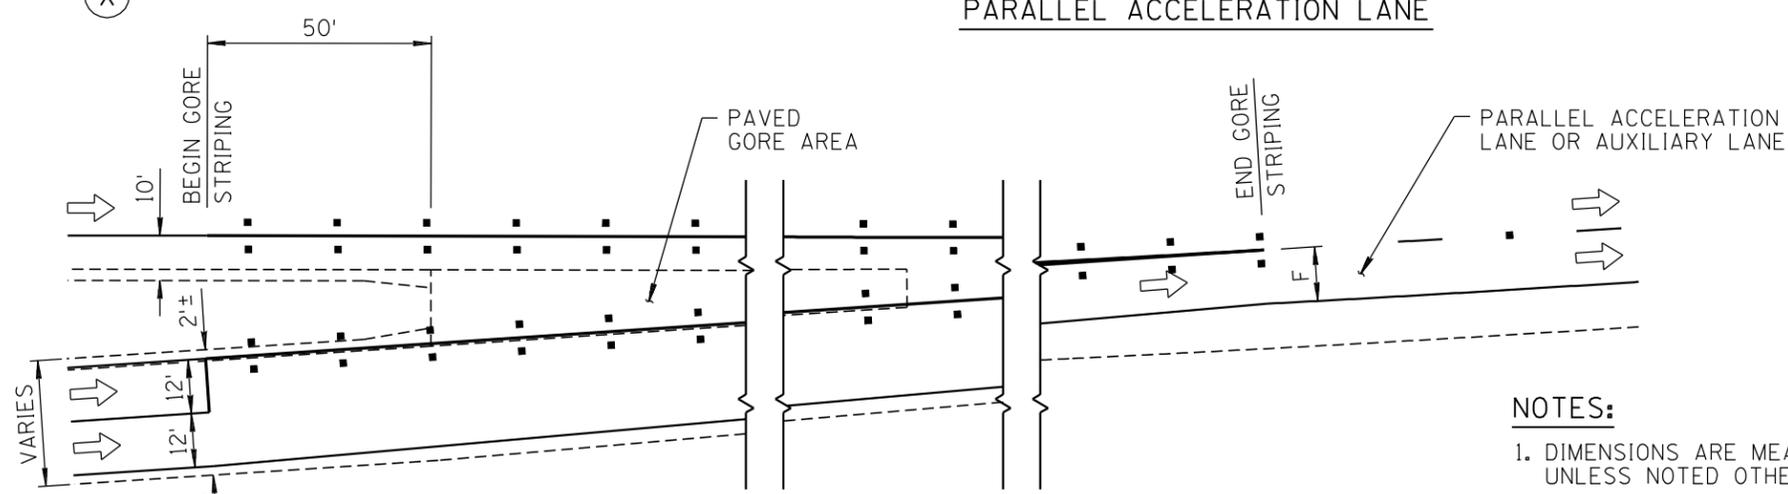
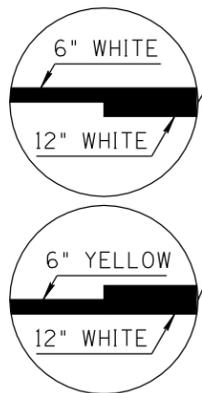


NO	DESCRIPTION OF REVISIONS	MADE BY	DATE
1	RE-ISSUE	L. LOPEZ	2/02
2	TYPE "C" RPM'S @ 20 FT. SPACING ON GORE STRIPES	L. LOPEZ	5/03
3			
4			

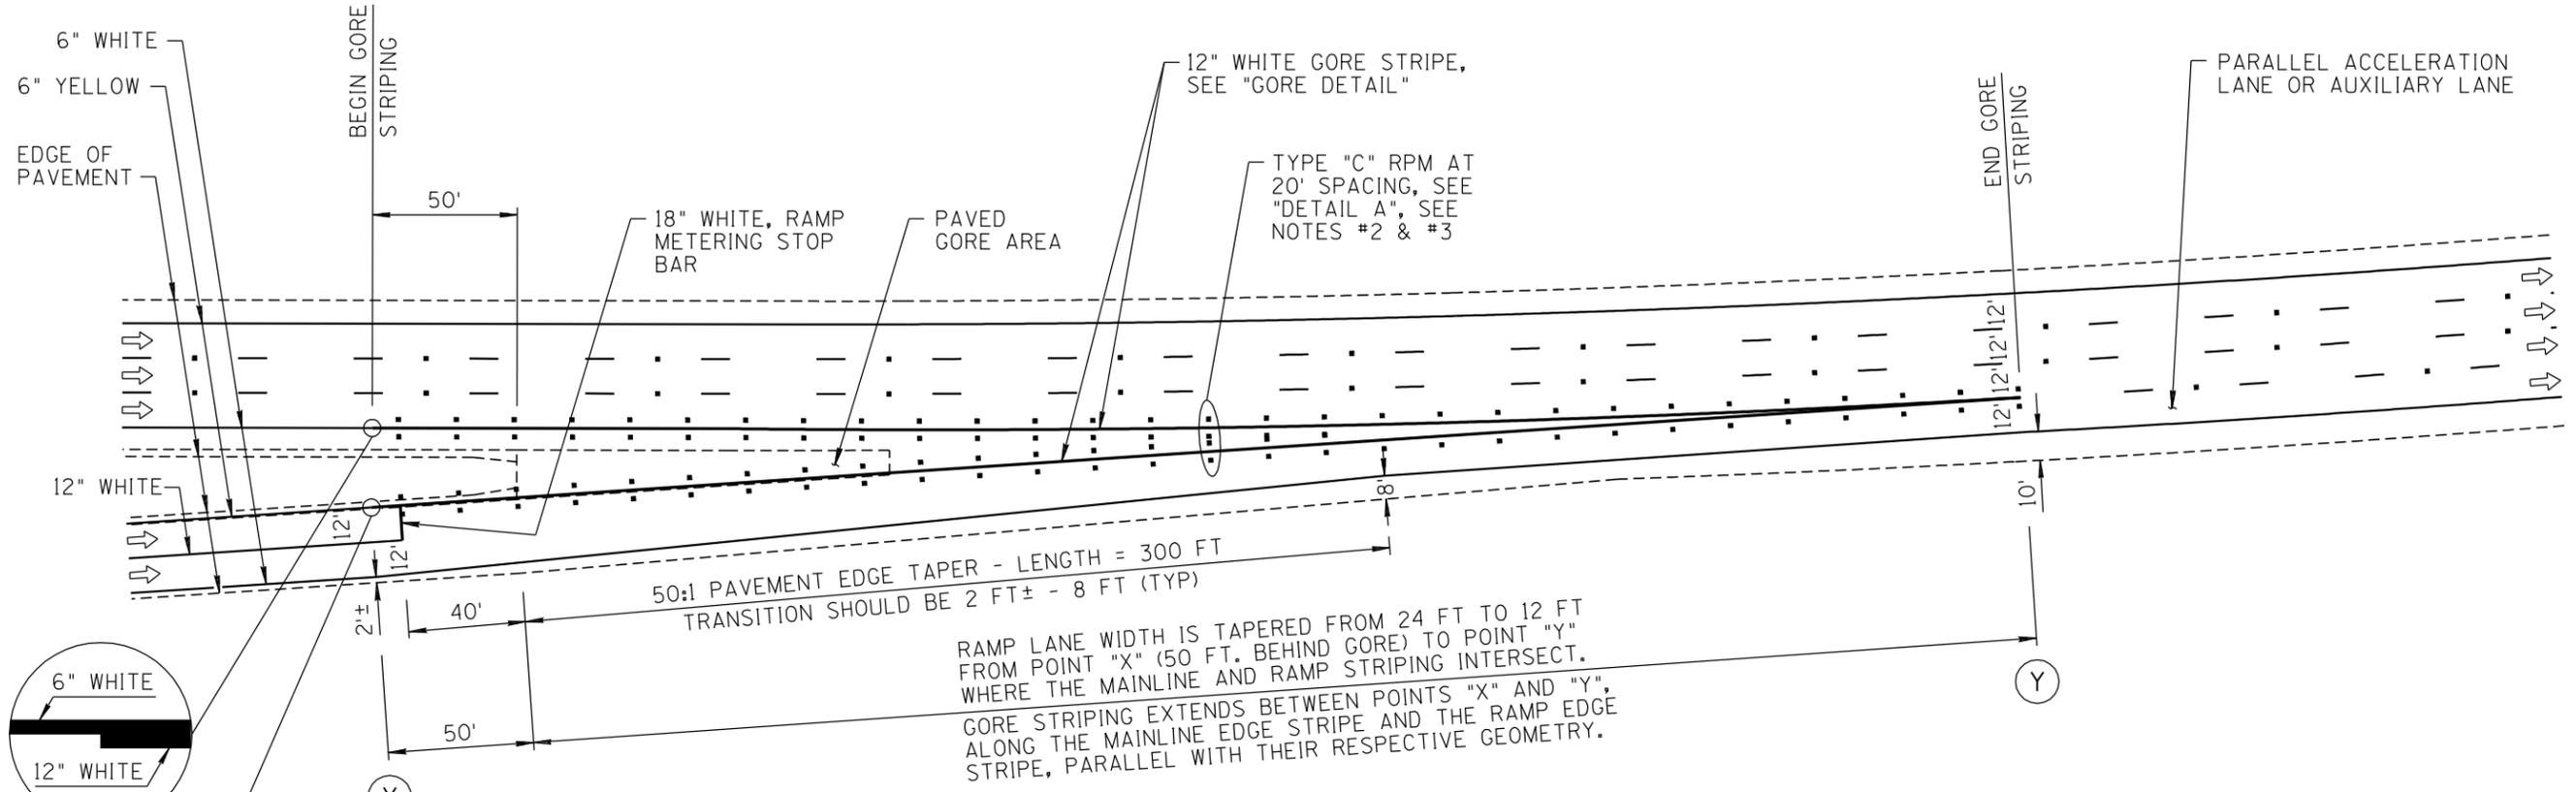

DETAIL A  
SEE NOTES #2 & #3

- NOTES:**
1. DIMENSIONS ARE MEASURED TO THE CENTER OF ALL STRIPING UNLESS NOTED OTHERWISE.
  2. RPM'S SHOULD BE INSTALLED ON ELEVATIONS BELOW 4000 FT.
  3. TYPE "C" REFLECTIVE PAVEMENT MARKERS ARE TO BE PLACED AT 20 FT. SPACING, AND OFFSET 2 INCHES FROM THE EDGE OF THE GORE STRIPES.
  4. ALL, PCCP FREEWAY TO FREEWAY RAMP, PAVEMENT MARKINGS UNDER 4000 FT. ELEVATION SHALL BE PREFORMED PAVEMENT MARKING DURABLE TAPE. LANE WIDTHS ON FREEWAY TO FREEWAY RAMP SHALL BE 12 FT.

SHEET 3 OF 3  
NOT TO SCALE

DESIGN APPROVED	ARIZONA DEPARTMENT OF TRANSPORTATION INTERMODAL TRANSPORTATION DIVISION STANDARD DRAWINGS	REV.
<b>APPROVED FOR DISTRIBUTION</b>		5/03
PAVEMENT MARKING FOR FREEWAY ENTRANCE RAMP, PARALLEL ACCELERATION LANE WITH HOV BYPASS		DRAWING NO. M-15