


NO	DESCRIPTION OF REVISIONS	MADE BY	DATE
1	TYPE "C" RRPM'S @ 20 FT. SPACING ON GORE STRIPES	L. LOPEZ	5/03
2	ADDED SPECIAL PROVISIONS NOTE, CHANGED RAMP STRIPING	L. LOPEZ	6/03
3	REVISED NOTE #4		
4	TEXT EDITS		

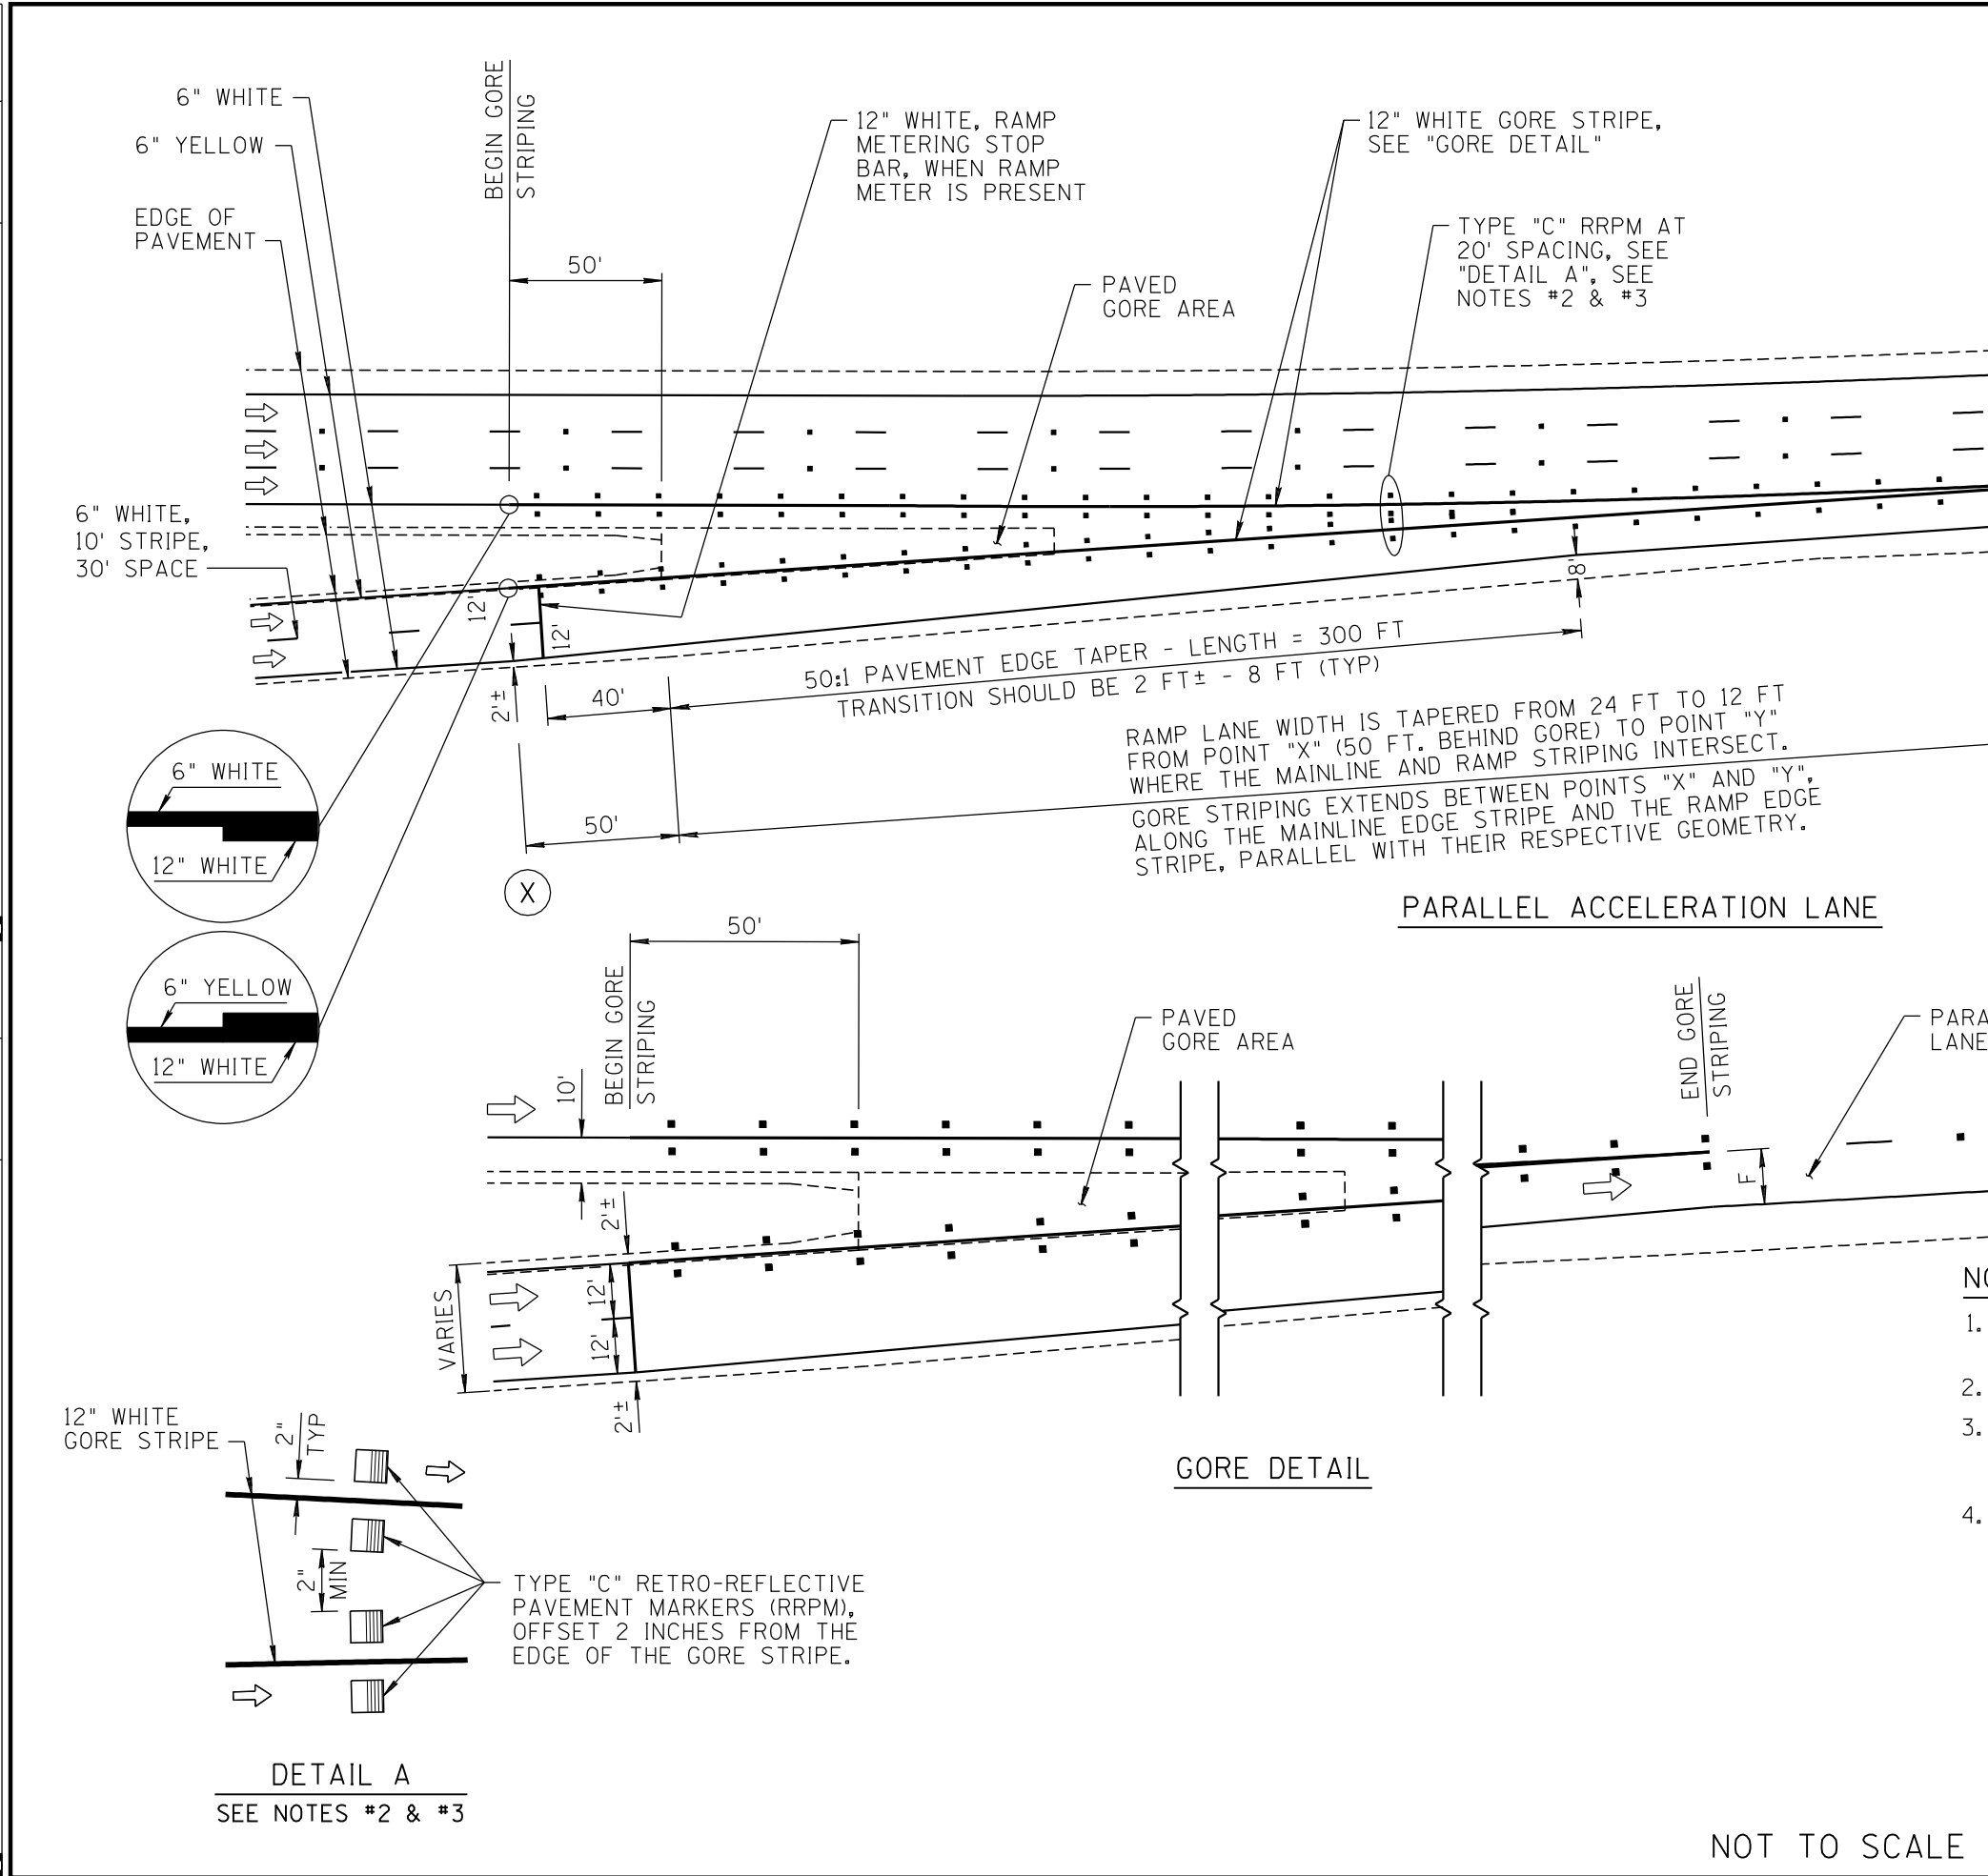

NOTES:

- DIMENSIONS ARE MEASURED TO THE CENTER OF ALL STRIPING UNLESS NOTED OTHERWISE.
- RRPM'S SHOULD BE INSTALLED ON ELEVATIONS BELOW 4000 FT.
- TYPE "C" RETRO-REFLECTIVE PAVEMENT MARKERS ARE TO BE PLACED AT 20 FT. SPACING AND OFFSET 2 INCHES FROM THE EDGE OF THE GORE STRIPES.
- UNLESS OTHERWISE SHOWN ON THE PROJECT PLANS, ALL FREEWAY MARKINGS STATEWIDE SHALL USE DURABLE TAPE FOR LANE LINES, EXIT GORES, HOV LANE SYMBOLS AND FREEWAY TO FREEWAY RAMP. WHEN USED ABOVE ELEVATIONS OF 4,000 FT., DURABLE TAPE SHALL BE INSTALLED IN A GROOVE PER TAPE MANUFACTURER'S RECOMMENDATIONS.

DESIGN APPROVED

ARCHIVED

APPROVED FOR DISTRIBUTION

ARIZONA DEPARTMENT OF TRANSPORTATION
INTERMODAL TRANSPORTATION DIVISION
TRAFFIC SIGNING & MARKING
STANDARD DRAWINGS

PAVEMENT MARKING FOR FREEWAY
ENTRANCE RAMP, PARALLEL
ACCELERATION LANE

REVISION 10/10

DRAWING NO. M-15

SHEET NO. 3 OF 3

NOT TO SCALE