



NO	DESCRIPTION OF REVISIONS	MADE BY	DATE
1	RE-ISSUE	L. LOPEZ	2/02
2			
3			
4			

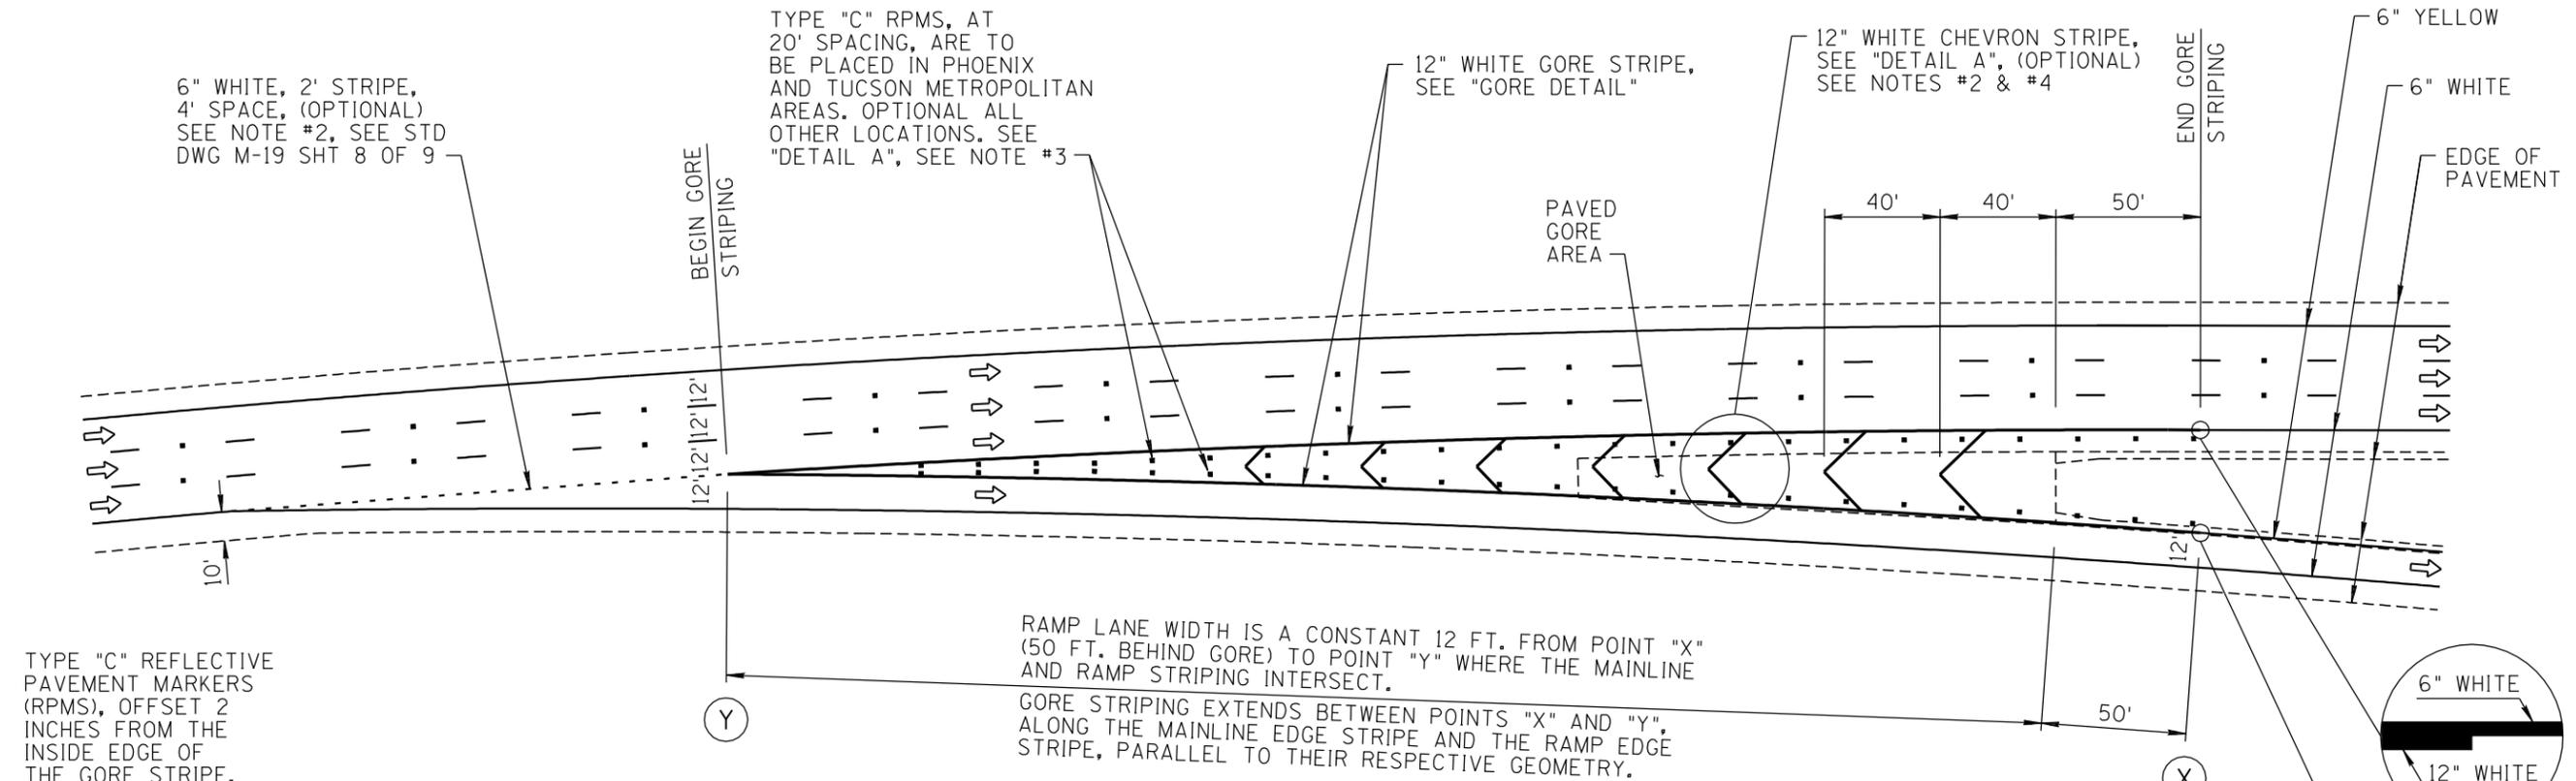


TYPE "C" REFLECTIVE PAVEMENT MARKERS (RPMS), OFFSET 2 INCHES FROM THE INSIDE EDGE OF THE GORE STRIPE, (WHEN SHOWN ON PLANS)

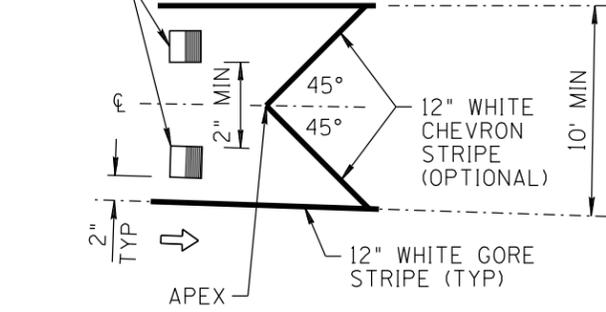

**DETAIL A**  
OPTIONAL APPLICATION  
SEE NOTES #2, #3 & #4

RAMP WIDTH E	LANE WIDTH F	RIGHT SHOULDER G	LEFT SHOULDER H
22 FT	12 FT	8 FT	2 FT
* 28 FT	12 FT	10 FT	6 FT
* 36 FT	(2)/12 FT	8 FT	4 FT
* 40 FT	(2)/12 FT	10 FT	6 FT

\* ON STRUCTURES

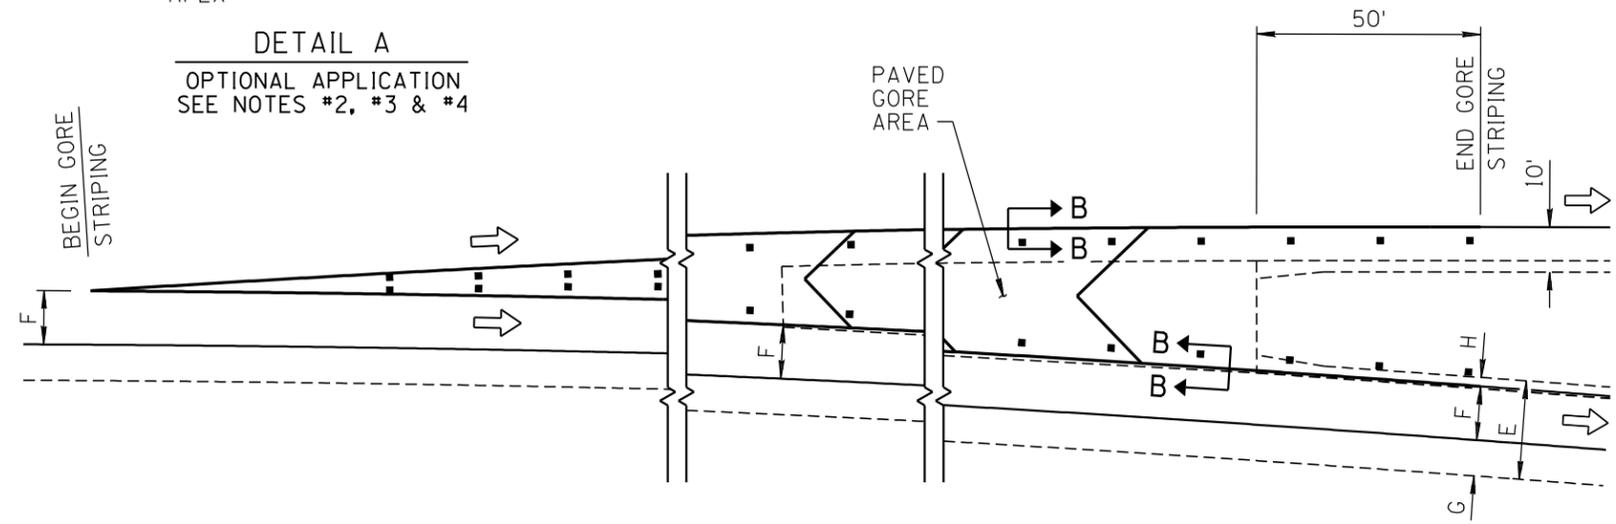

**GORE DETAIL**  
SEE RAMP LANE WIDTH TABLE

**NOTES:**

1. DIMENSIONS ARE MEASURED TO THE CENTER OF ALL STRIPING UNLESS NOTED OTHERWISE.
2. TO BE INSTALLED ONLY WHEN DIRECTED BY THE ENGINEER.
3. TYPE "C" REFLECTIVE PAVEMENT MARKERS ARE TO BE PLACED INSIDE THE GORE STRIPES, OFFSET 2 INCHES AND AT A 20 FT. SPACING.
4. CHEVRON STRIPES ARE TO BE PLACED AT A 40 FT. SPACING FROM THE APEX.
5. CURBED EXIT RAMP NOSES SHALL BE PAINTED ONLY WHEN DIRECTED BY THE ENGINEER.

SHEET 1 OF 2  
NOT TO SCALE

DESIGN APPROVED	ARIZONA DEPARTMENT OF TRANSPORTATION INTERMODAL TRANSPORTATION DIVISION STANDARD DRAWINGS	REV. 2/02
APPROVED FOR DISTRIBUTION <b>ARCHIVED</b>		DRAWING NO. M-16