

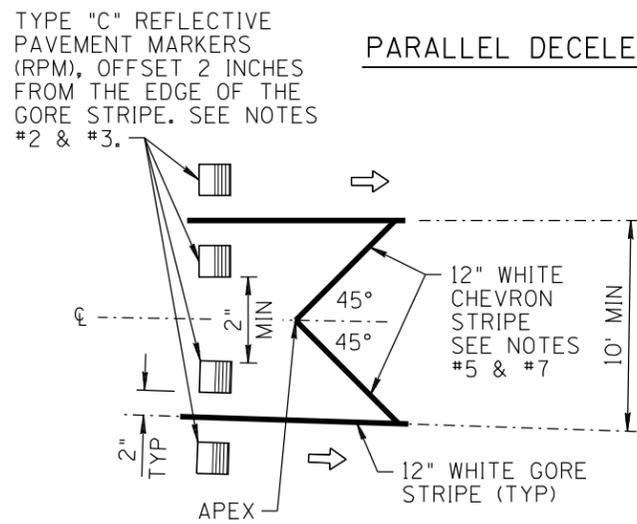
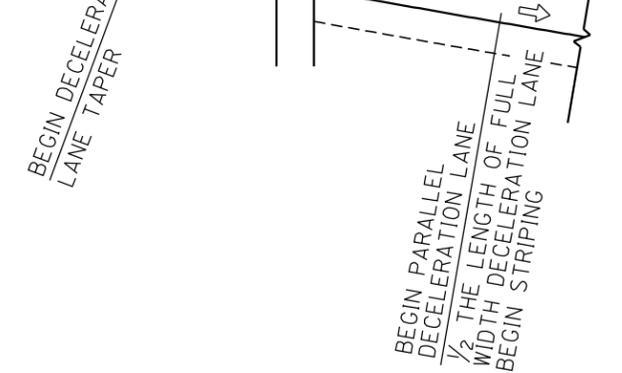


NO	DESCRIPTION OF REVISIONS	MADE BY	DATE
1	RE-ISSUE	L. LOPEZ	2/02
2	TYPE "C" RPM'S @ 20 FT. SPACING ON GORE STRIPES	L. LOPEZ	5/03
3			
4			

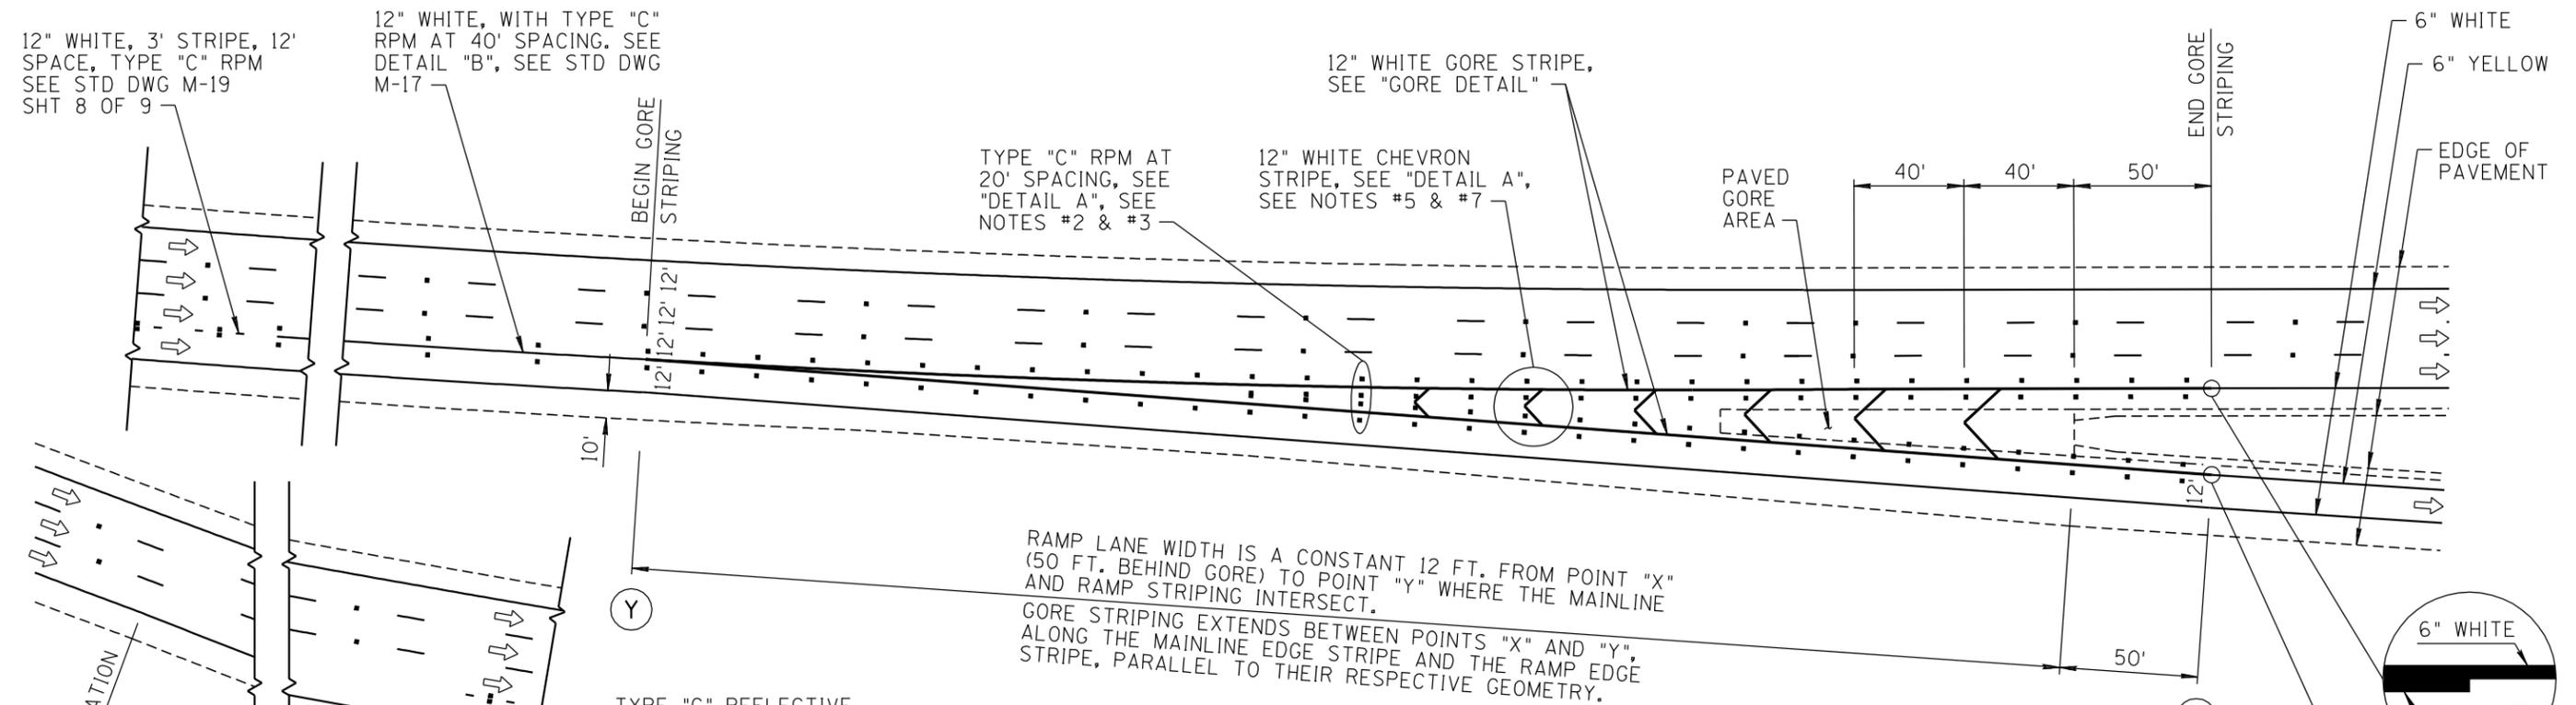


DETAIL A

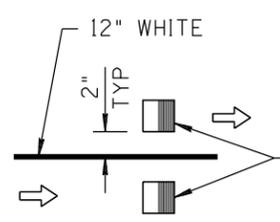

DETAIL B

RAMP WIDTH E	LANE WIDTH F	RIGHT SHOULDER G	LEFT SHOULDER H
22 FT	12 FT	8 FT	2 FT
* 28 FT	12 FT	10 FT	6 FT
* 36 FT	(2)/12 FT	8 FT	4 FT
* 40 FT	(2)/12 FT	10 FT	6 FT

\* ON STRUCTURES

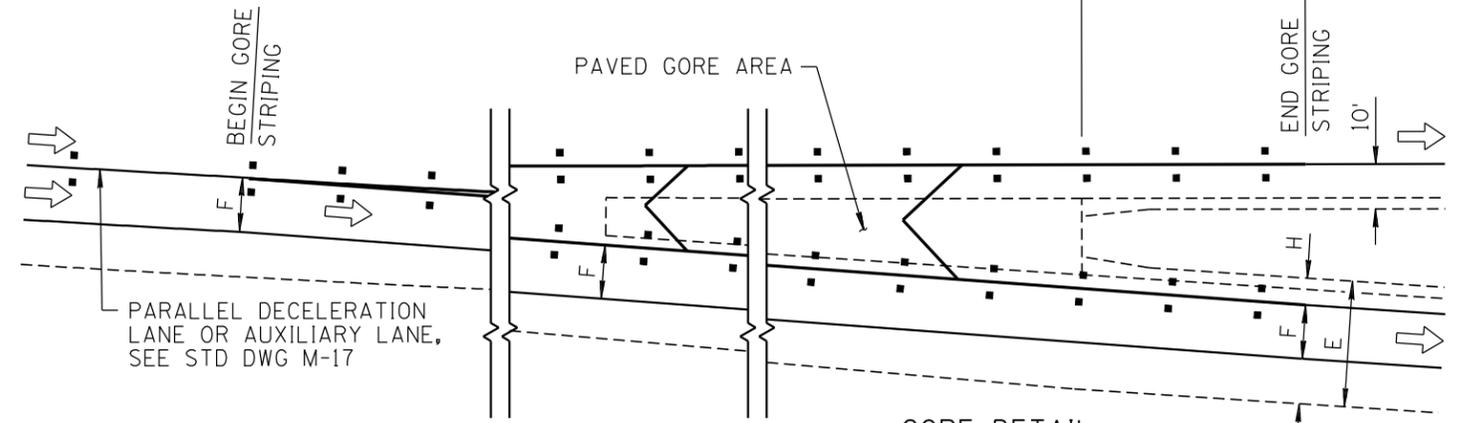

GORE DETAIL  
SEE RAMP LANE WIDTH TABLE

- NOTES:**
- DIMENSIONS ARE MEASURED TO THE CENTER OF ALL STRIPING UNLESS NOTED OTHERWISE.
  - RPM'S SHOULD BE INSTALLED AT ELEVATIONS BELOW 4000 FT.
  - TYPE "C" REFLECTIVE PAVEMENT MARKERS ARE TO BE PLACED AT 20 FT. SPACING, AND OFFSET 2 INCHES FROM THE EDGE OF THE GORE STRIPES.
  - ALL, PCCP FREEWAY TO FREEWAY RAMP, PAVEMENT MARKINGS UNDER 4000 FT. ELEVATION SHALL BE PERFORMED PAVEMENT MARKING DURABLE TAPE. LANE WIDTHS ON FREEWAY TO FREEWAY RAMP SHALL BE 12 FT.
  - CHEVRON STRIPES ARE TO BE PLACED AT A 40 FT. SPACING FROM THE APEX.
  - CURBED EXIT RAMP NOSES SHALL BE PAINTED ONLY WHEN DIRECTED BY THE ENGINEER.
  - TO BE INSTALLED ONLY WHEN DIRECTED BY THE ENGINEER.

SHEET 2 OF 2  
NOT TO SCALE

DESIGN APPROVED  <b>APPROVED FOR DISTRIBUTION</b> <b>APPROVED</b>	ARIZONA DEPARTMENT OF TRANSPORTATION INTERMODAL TRANSPORTATION DIVISION STANDARD DRAWINGS	REV. 5/03
	PAVEMENT MARKING FOR FREEWAY EXIT RAMP PARALLEL DECELERATION LANE	DRAWING NO. M-16