



NO	DESCRIPTION OF REVISIONS	MADE BY	DATE
1	RE-ISSUE	L. LOPEZ	2/02
2	TEXT EDITS, ADDED DURABLE TAPE NOTE	L. LOPEZ	6/03
3	MOVED DRAWINGS TO NEW SHEET NUMBER. EDIT NOTES.	L. LOPEZ	6/08
4			

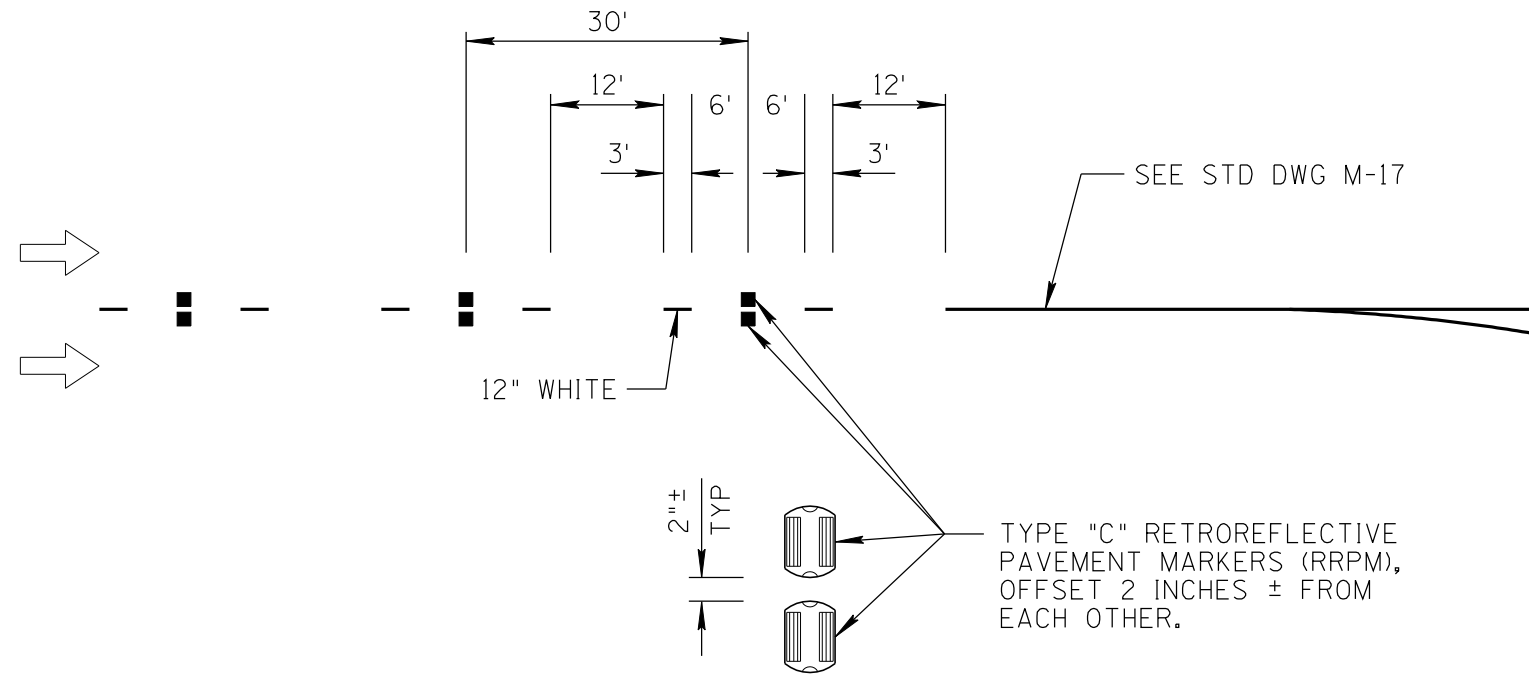

LANE DROP MARKINGS

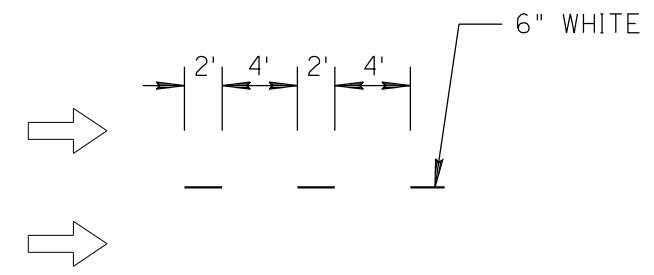

RAMP OR INTERSECTION GUIDE STRIPING
 (LINE MAY BE USED ACROSS FREEWAY OFF RAMP'S AND TO GUIDE VEHICLE IN INTERSECTIONS; USE OF THIS LINE IS THE TRAFFIC ENGINEER'S OPTION)

SHEET 9 OF 10
 NOT TO SCALE

DESIGN APPROVED	ARIZONA DEPARTMENT OF TRANSPORTATION INTERMODAL TRANSPORTATION DIVISION STANDARD DRAWINGS	REV. 6/08
APPROVED FOR DISTRIBUTION		DRAWING NO. M-19