
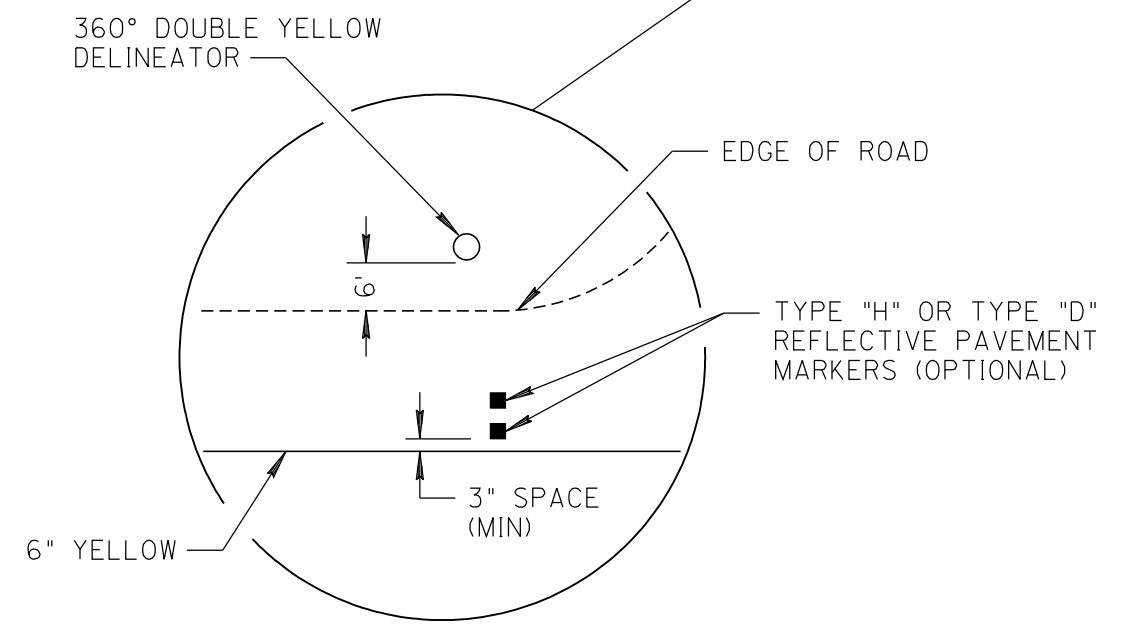


NO	DESCRIPTION OF REVISIONS	MADE BY	DATE
1	RE-ISSUE	L. LOPEZ	2/02
2			
3			
4			

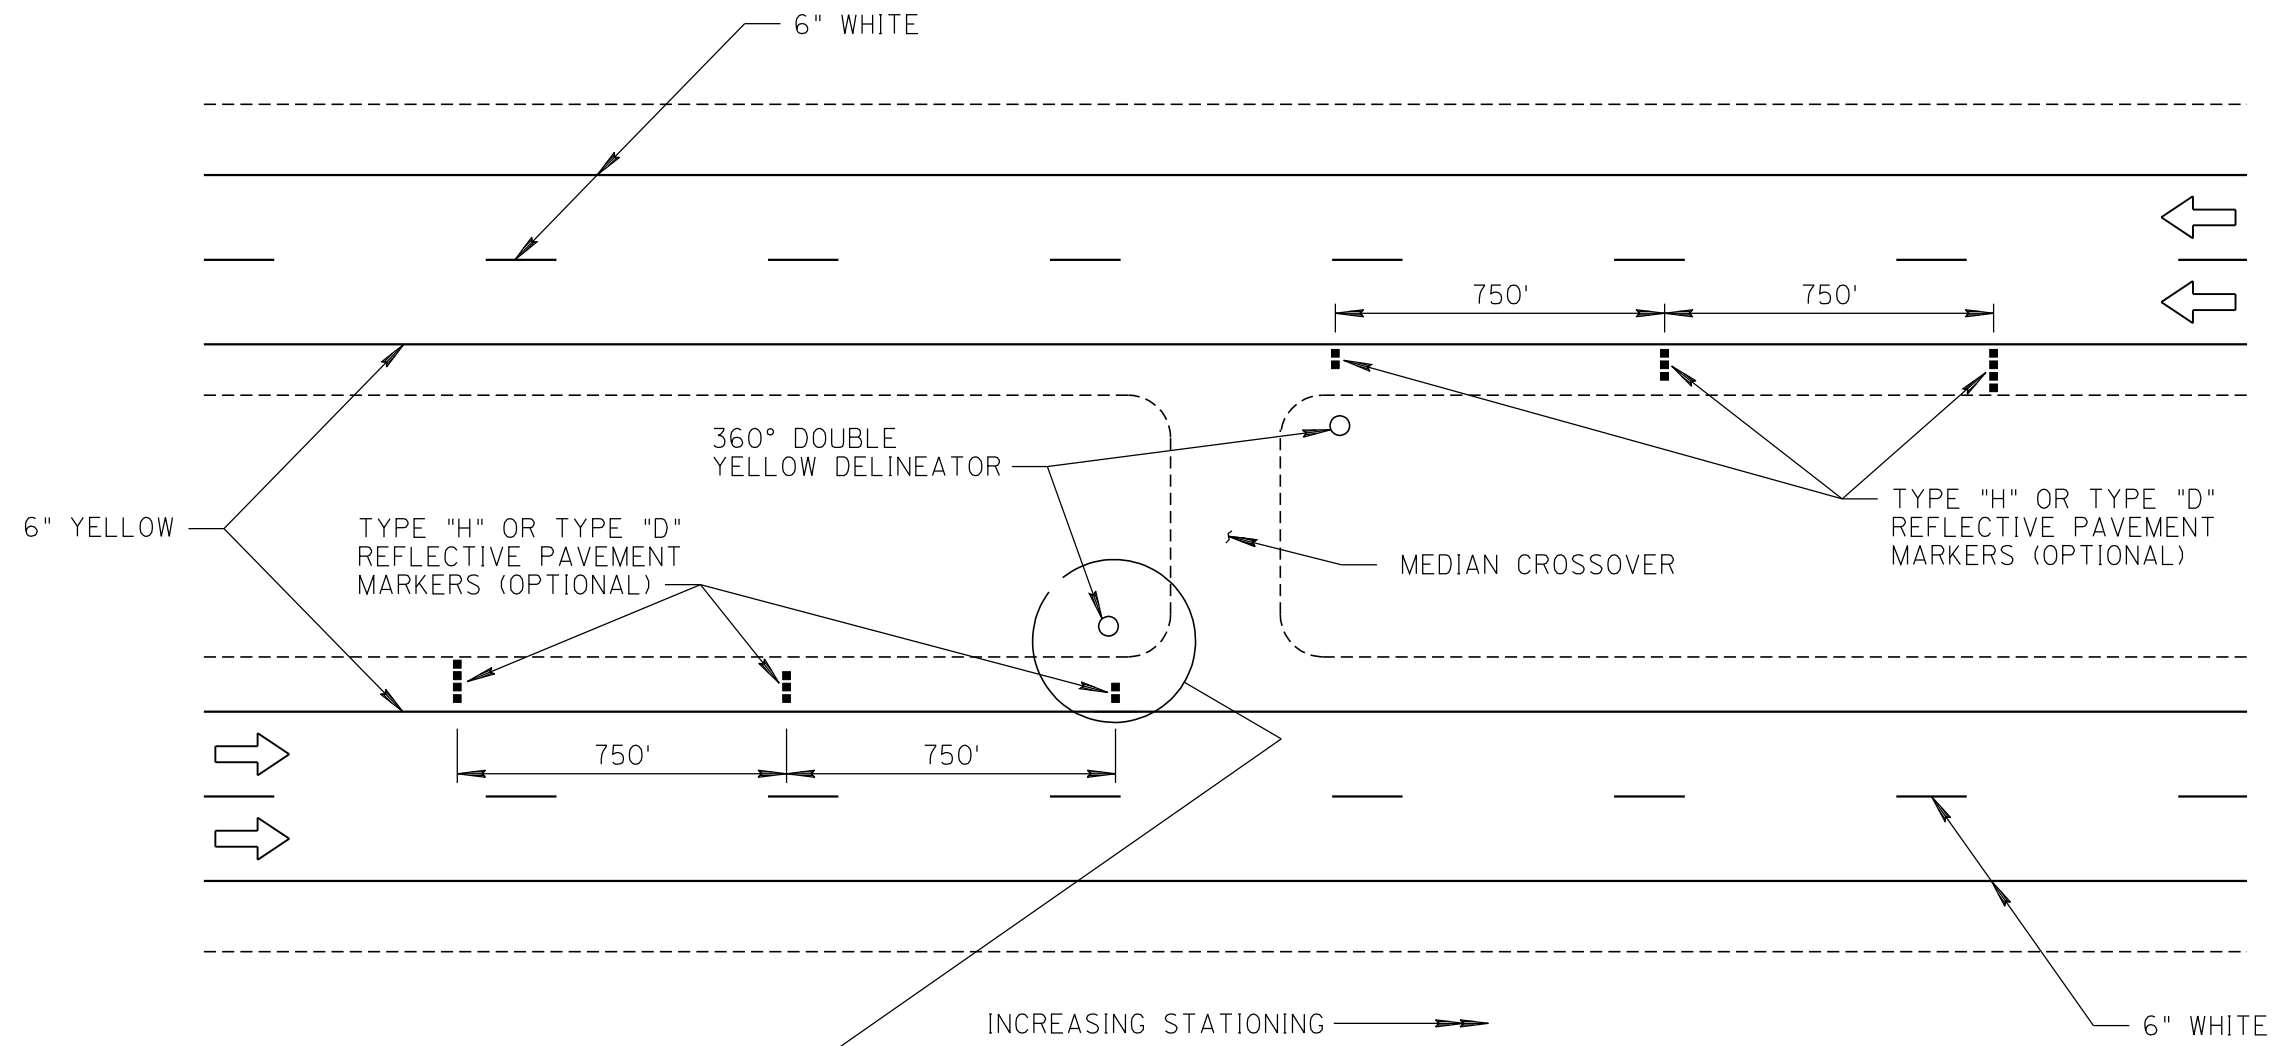

**NOTES:**

1. SEE STANDARD DRAWING M-25 FOR DOUBLE YELLOW DELINEATOR DETAILS.
2. SEE STANDARD DRAWING M-19 FOR REFLECTIVE PAVEMENT MARKER DETAILS.
3. REFLECTIVE PAVEMENT MARKERS SHALL BE INSTALLED ONLY WHEN DIRECTED BY THE TRAFFIC ENGINEER. MARKERS SHOULD BE RECESSED IN SNOW-REMOVAL AREAS.
4. MEDIAN CROSSOVERS SHALL HAVE THE APPROVAL OF THE REGIONAL TRAFFIC ENGINEER BEFORE THEY ARE MARKED.

NOT TO SCALE

DESIGN APPROVED  <b>APPROVED FOR DISTRIBUTION</b>	ARIZONA DEPARTMENT OF TRANSPORTATION INTERMODAL TRANSPORTATION DIVISION STANDARD DRAWINGS	REV. 2/02
	DELINEATION DETAILS FOR MEDIAN CROSSOVERS	DRAWING NO. M-27