
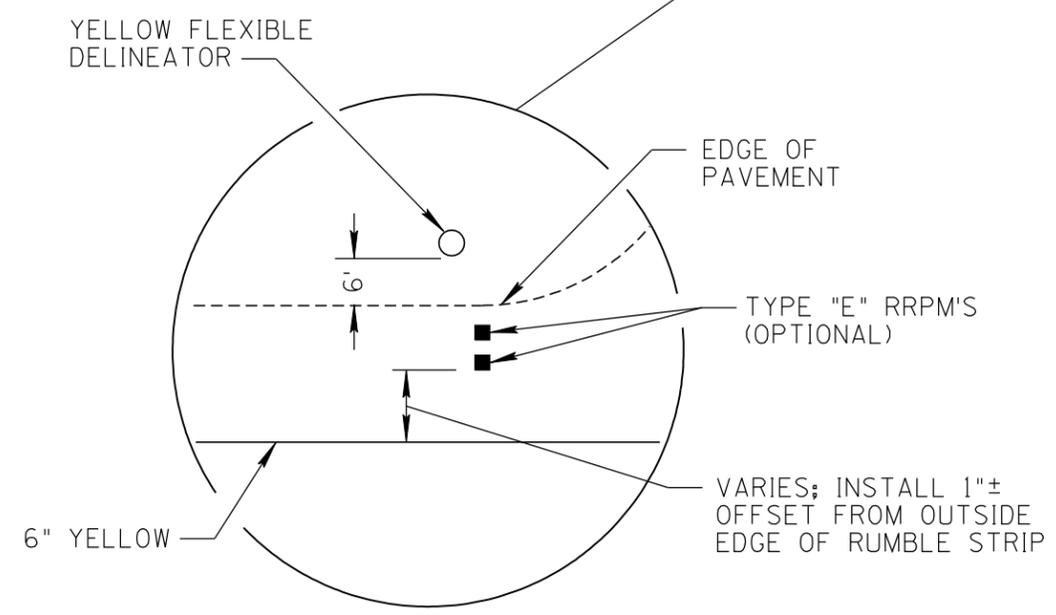


NO	DESCRIPTION OF REVISIONS	DATE	MADE BY
1	RE-ISSUE	2/02	L. LOPEZ
2	CHANGED POSITION OF PAVEMENT MARKERS	4/08	L. LOPEZ
3	CHANGED DELINEATOR TO FLEXIBLE TYPE; CHANGED RRPM TO TYPE "E"; CHANGED BORDER		
4			

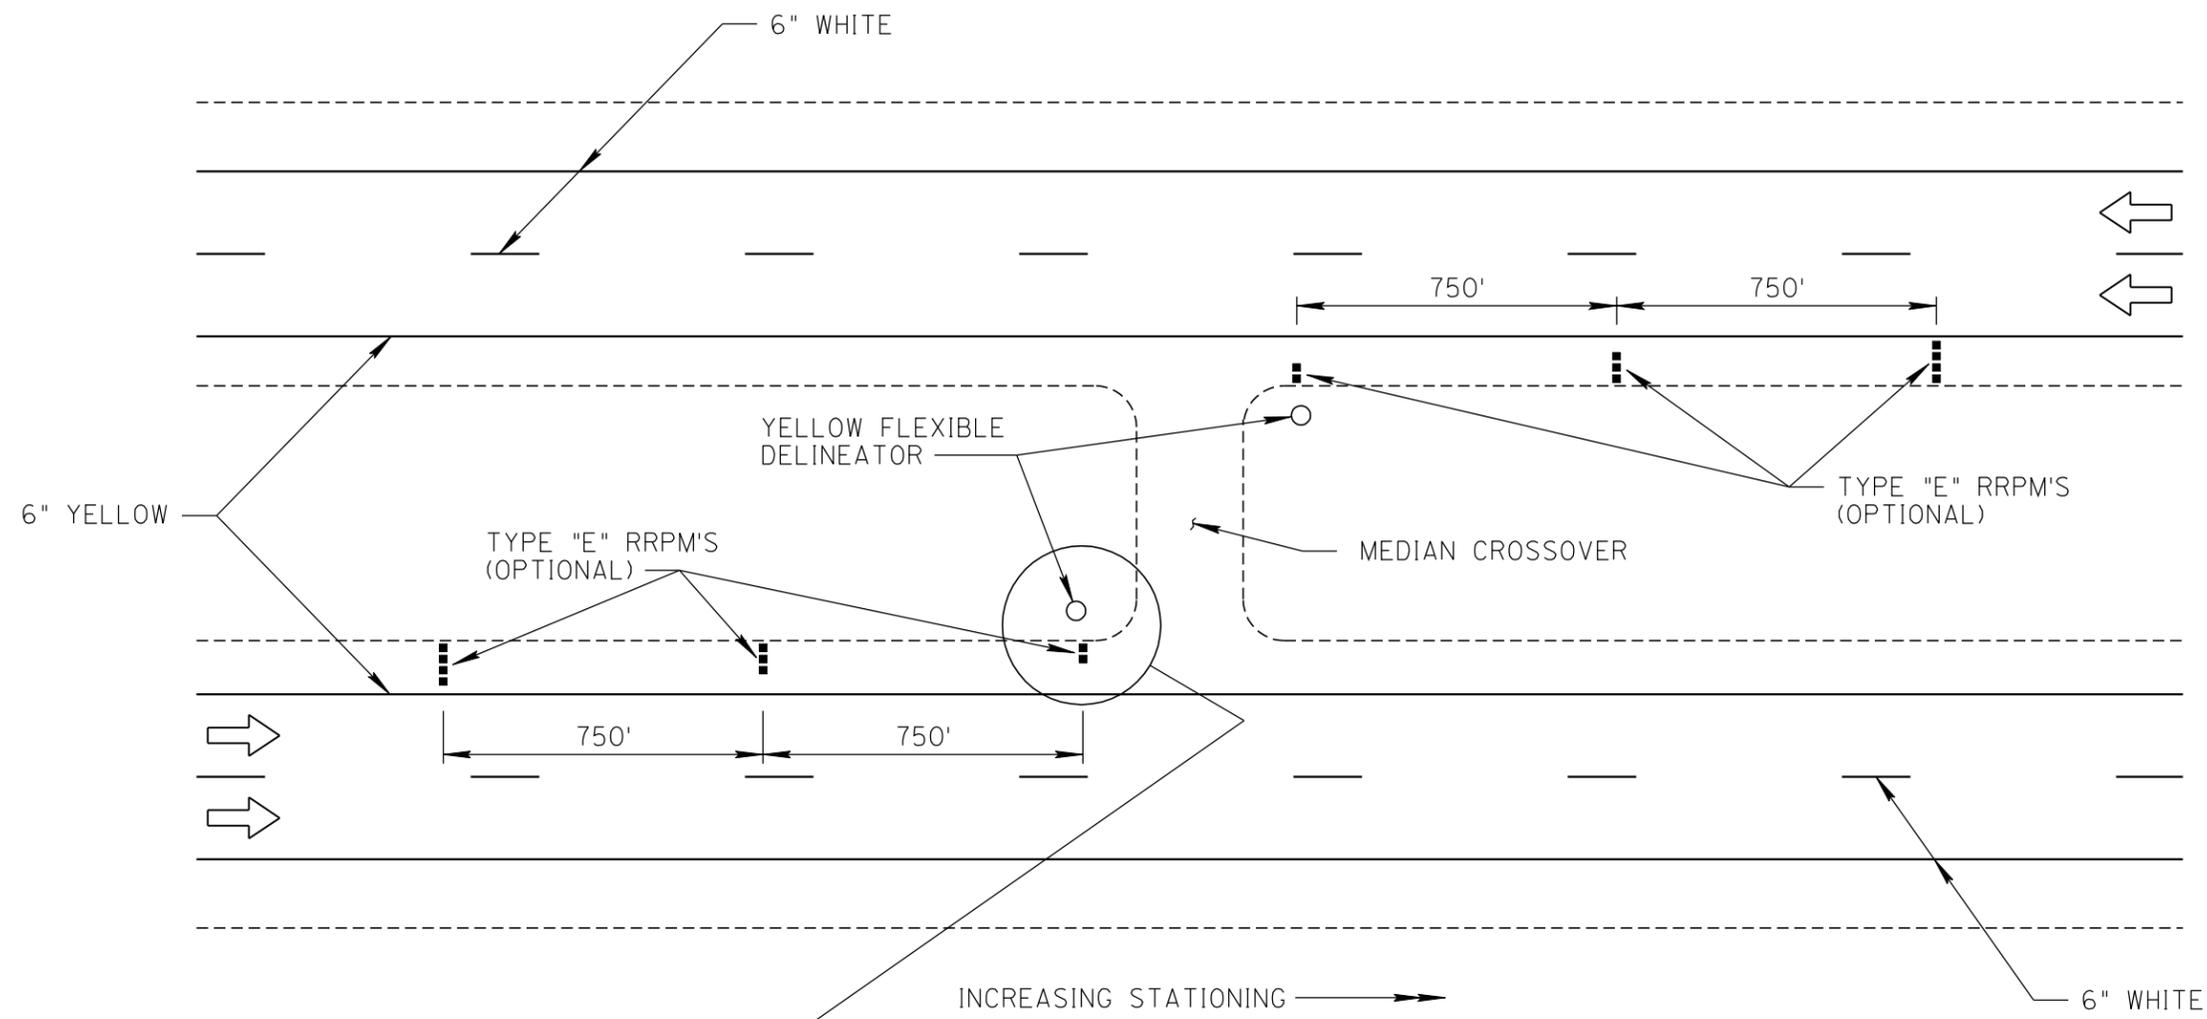

NOTES:

1. SEE STANDARD DRAWING M-26 FOR DELINEATOR DETAILS.
2. SEE STANDARD DRAWING M-19 FOR RETRO-REFLECTIVE PAVEMENT MARKER DETAILS.
3. RETRO-REFLECTIVE PAVEMENT MARKERS SHALL BE INSTALLED ONLY WHEN DIRECTED BY THE ENGINEER. MARKERS SHOULD BE RECESSED IN SNOW-REMOVAL AREAS.
4. MEDIAN CROSSOVERS SHALL HAVE THE APPROVAL OF THE REGIONAL TRAFFIC ENGINEER BEFORE THEY ARE MARKED.

NOT TO SCALE

DESIGN APPROVED	ARIZONA DEPARTMENT OF TRANSPORTATION INTERMODAL TRANSPORTATION DIVISION TRAFFIC SIGNING & MARKING STANDARD DRAWINGS	REVISION 10/10
ARCHIVED		DRAWING NO. M-27
APPROVED FOR DISTRIBUTION	DELINEATION DETAILS FOR MEDIAN CROSSOVERS	SHEET NO. 1 OF 1