


NO	DESCRIPTION OF REVISIONS	MADE BY	DATE
1	RE-ISSUE	L. LOPEZ	2/02
2			
3			
4			

S&W SHAPE POST SELECTION CHART

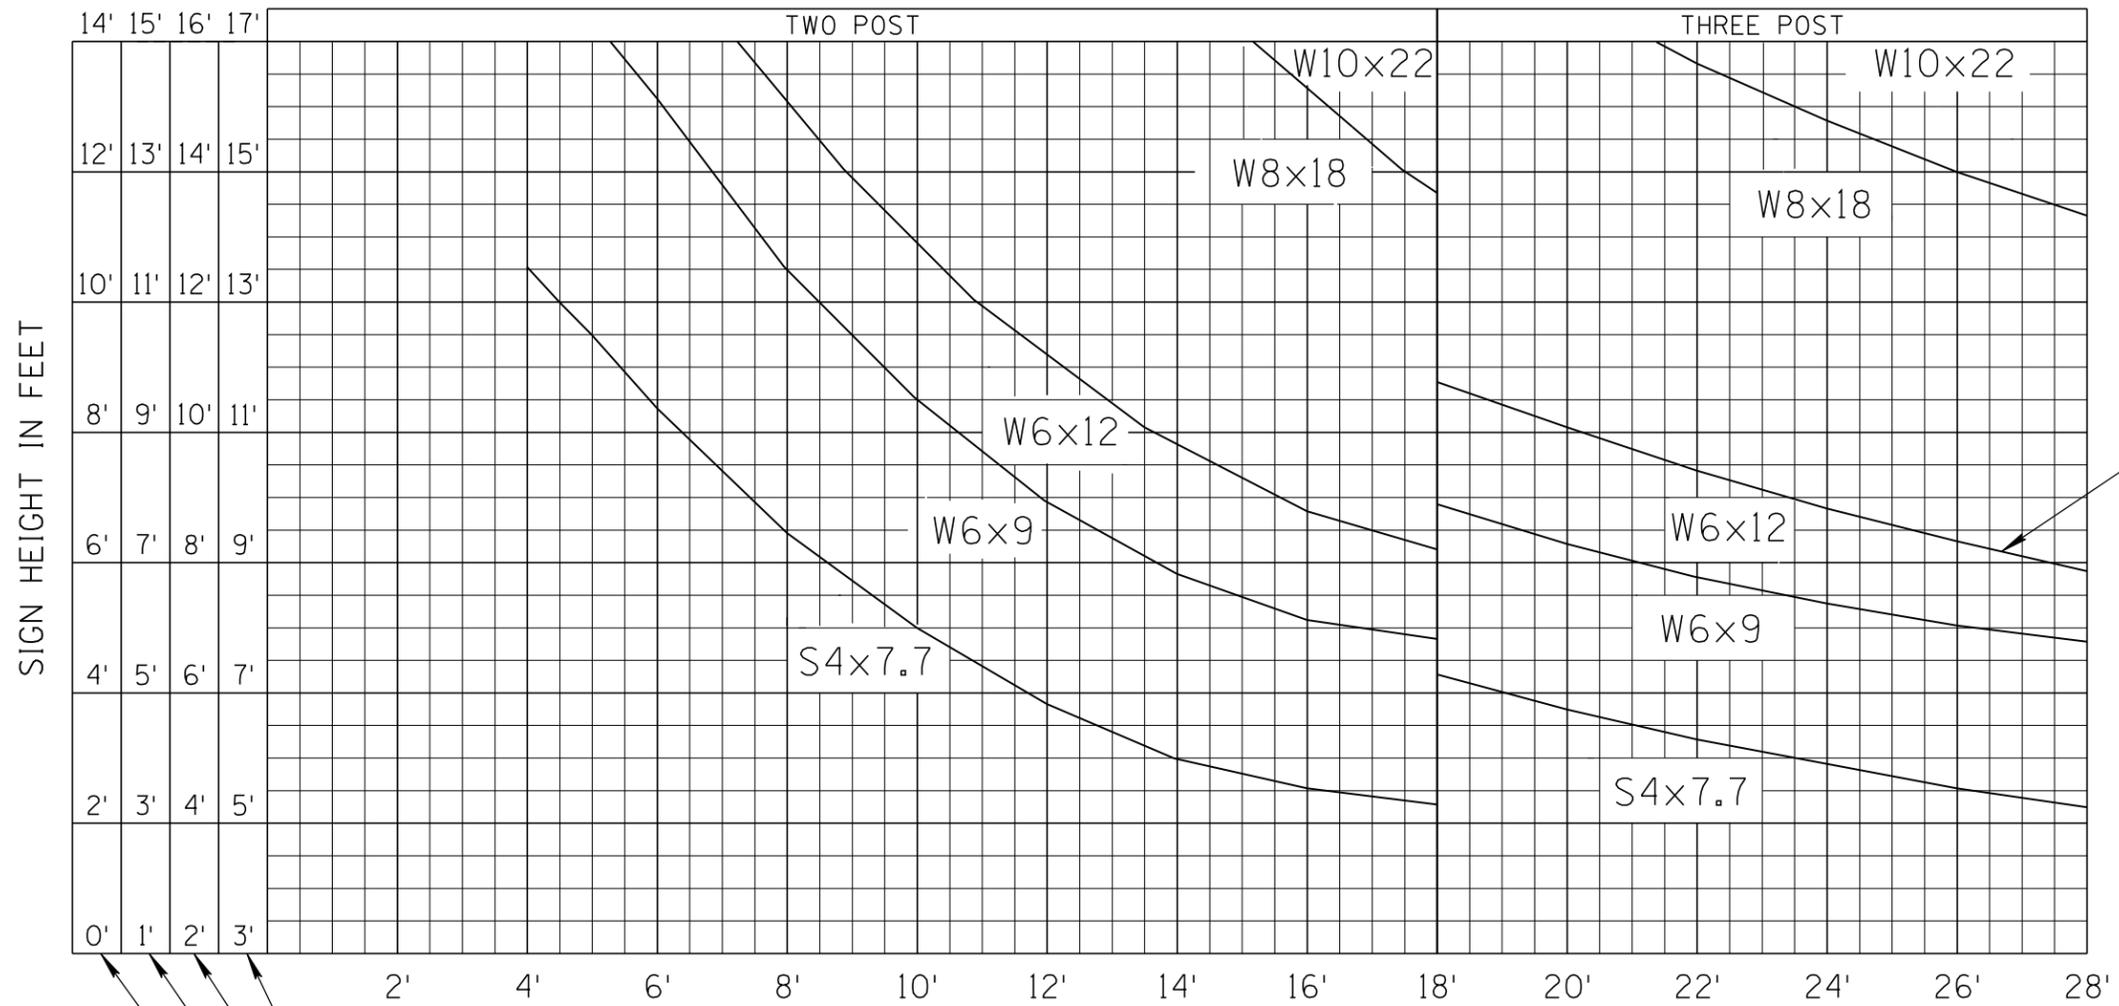

SIGN WIDTH IN FEET
DESIGN WIND SPEED = 70 MPH

- * X = 6'-0" TO 8'-0"
- * X = 8'-0" TO 10'-0"
- * X = 10'-0" TO 12'-0"
- * X = 12'-0" TO 14'-0"

NOTES:

- *1. "X" EQUALS THE AVERAGE HEIGHT FROM THE GROUND LINE TO THE BOTTOM EDGE OF SIGN.
2. S4x7.7 POSTS SHALL BE USED ONLY ON FREEWAYS, FOR EXIT GORE SIGNS AND SMALLER EXTRUDED PANELS.
3. ONLY EXTRUDED PANELS SHOULD BE USED ON NEW S&W POSTS. FLAT SHEET MAYBE MOUNTED TO EXISTING BREAKAWAY POSTS IF CALLED FOR IN THE PLANS.

NOT TO SCALE

DESIGN APPROVED APPROVED FOR DISTRIBUTION	ARIZONA DEPARTMENT OF TRANSPORTATION INTERMODAL TRANSPORTATION DIVISION STANDARD DRAWINGS	REV. 2/02
S&W SHAPE POST SELECTION CHART (BREAKAWAY SIGN POST DESIGN)		DRAWING NO. S-2