


NO	DESCRIPTION OF REVISIONS	MADE BY	DATE
1	NEW ISSUE	DA/LL	4/06
2			
3			
4			

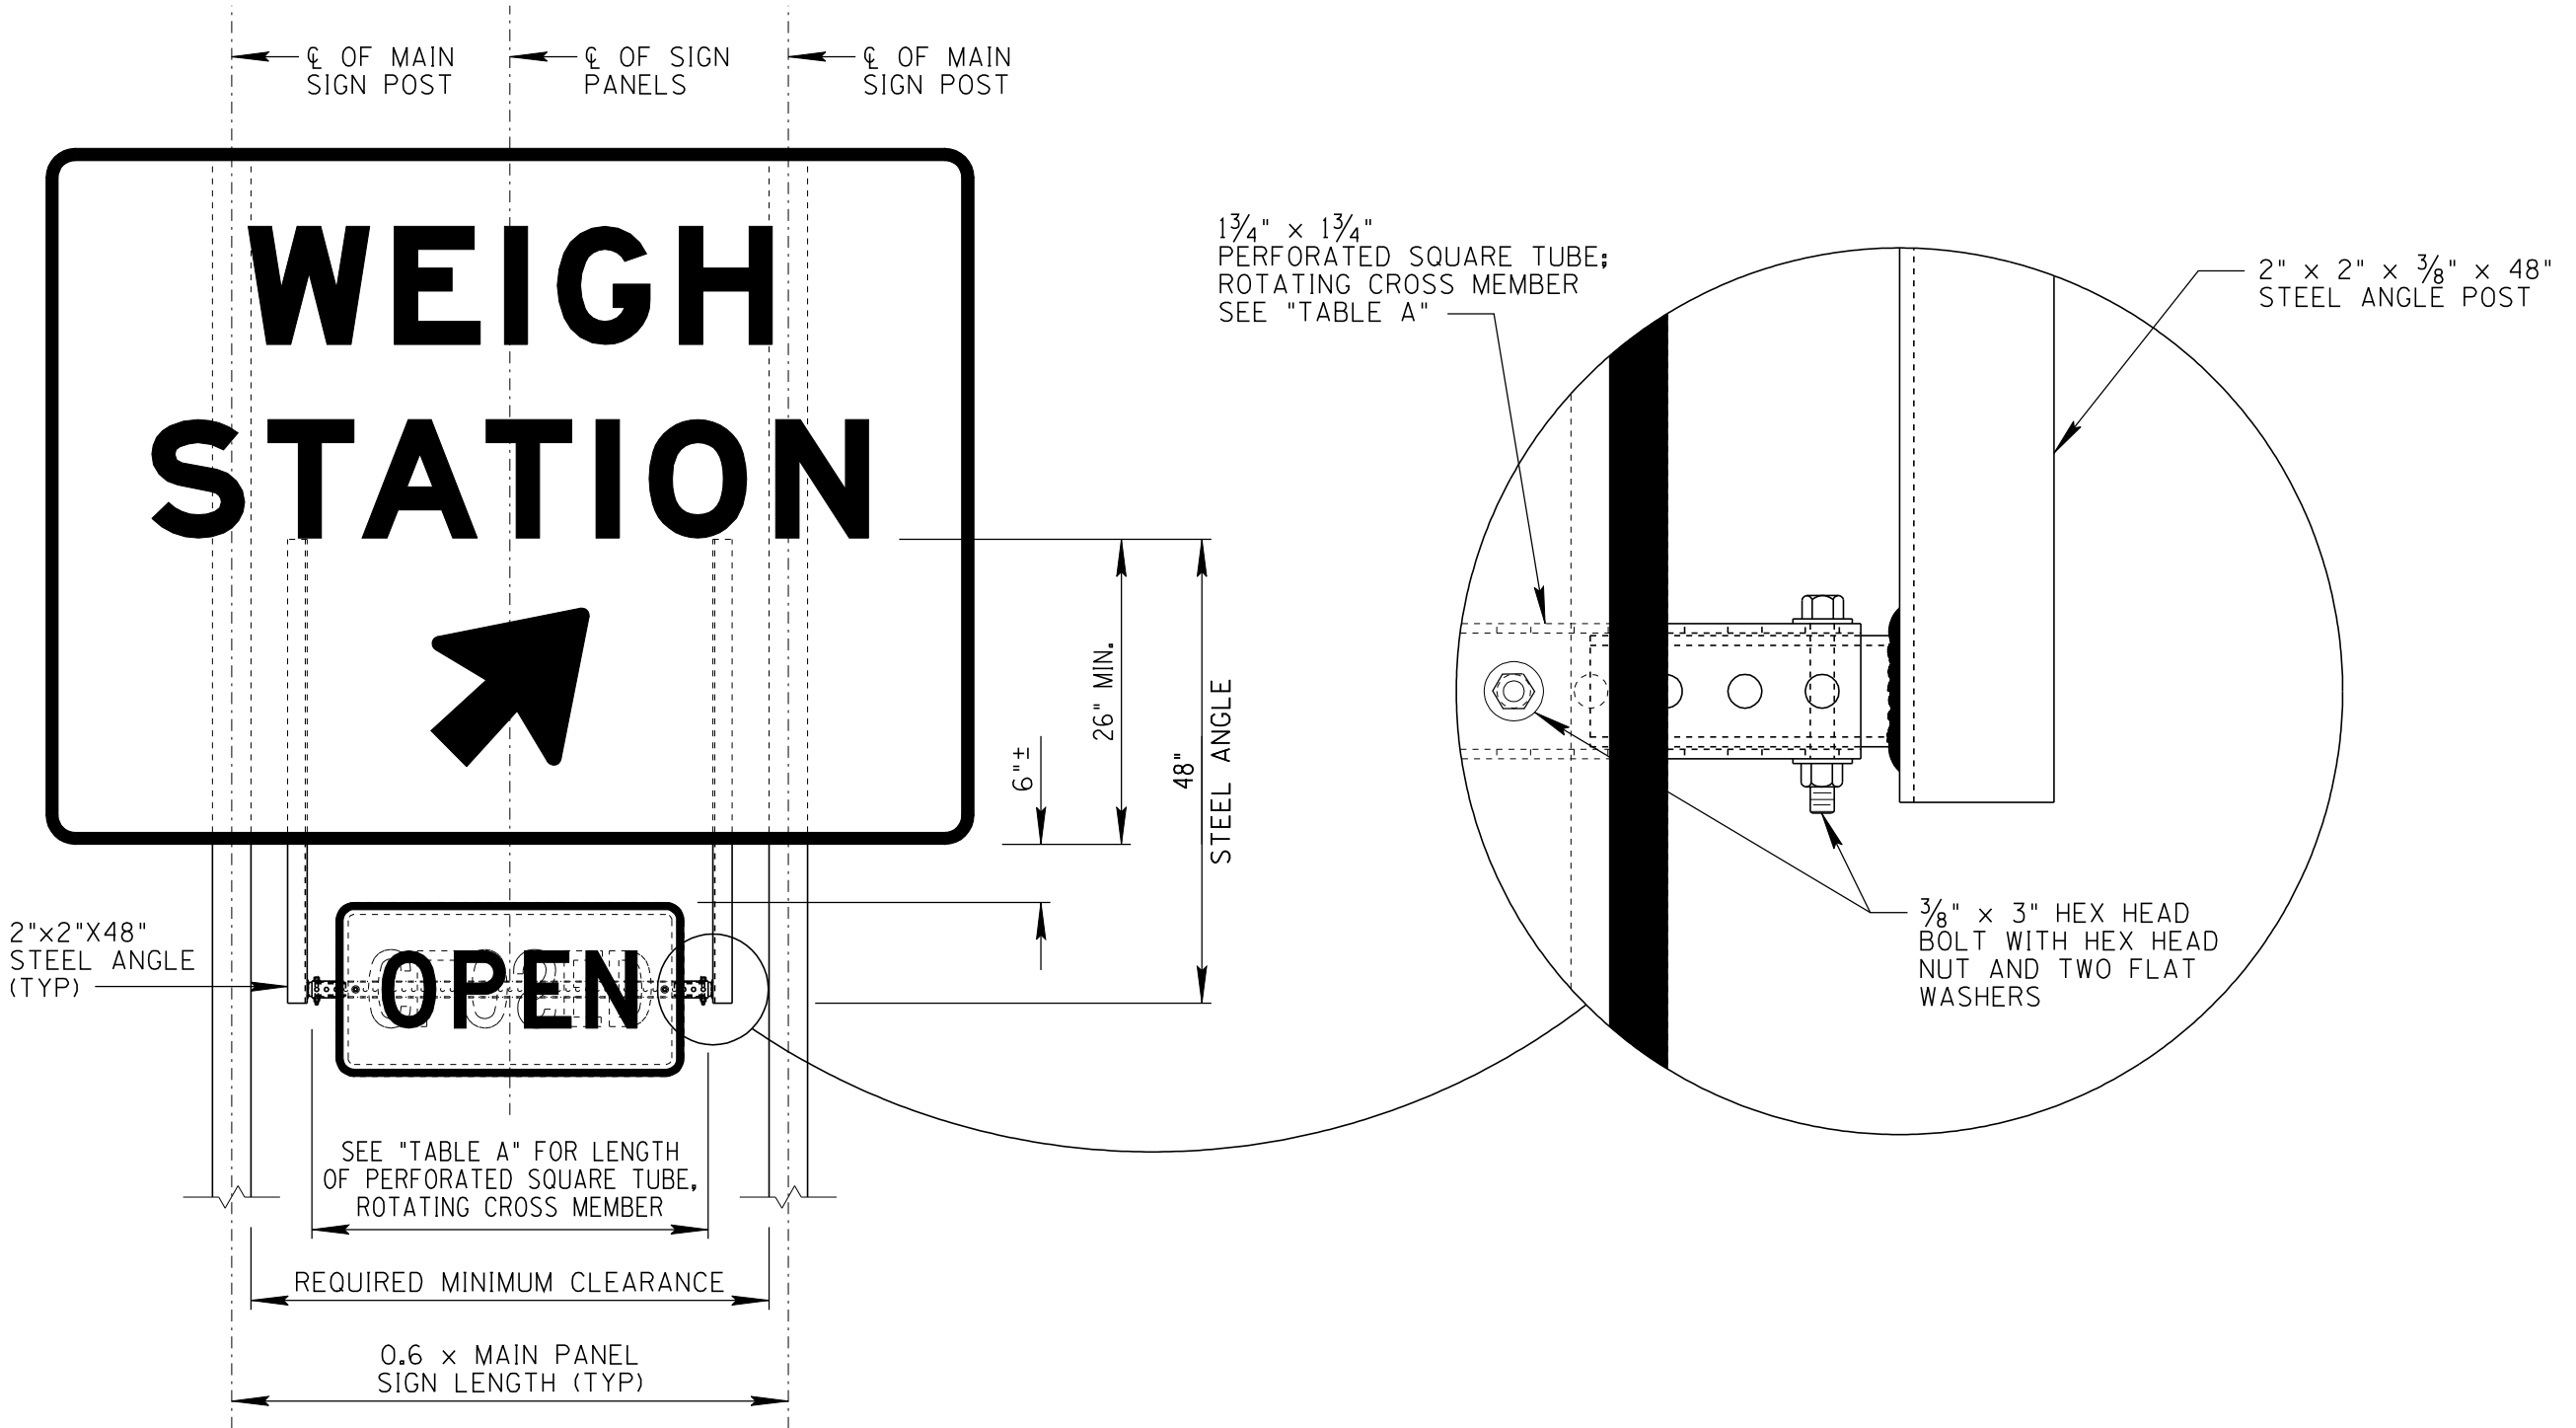

SEE "TABLE A" FOR LENGTH OF PERFORATED SQUARE TUBE, ROTATING CROSS MEMBER

REQUIRED MINIMUM CLEARANCE

0.6 x MAIN PANEL SIGN LENGTH (TYP)

SIGN SIZE (WIDTH)	PERFORATED SQUARE TUBE LENGTH	REQUIRED MINIMUM CLEARANCE SPACING OF MAIN SIGN POSTS	TYPICAL WIDTH OF MAIN SIGN PANEL
3'-0"	3'-5"	4'-6"	8 FT & 9 FT
4'-0"	4'-5"	5'-6"	10 FT & LARGER

SHEET 1 OF 3
NOT TO SCALE

DESIGN APPROVED APPROVED FOR DISTRIBUTION	ARIZONA DEPARTMENT OF TRANSPORTATION INTERMODAL TRANSPORTATION DIVISION STANDARD DRAWINGS	REV. 4/06
	INSTALLATION OF ROTATING OPEN/CLOSED SIGN	DRAWING NO. S-14