
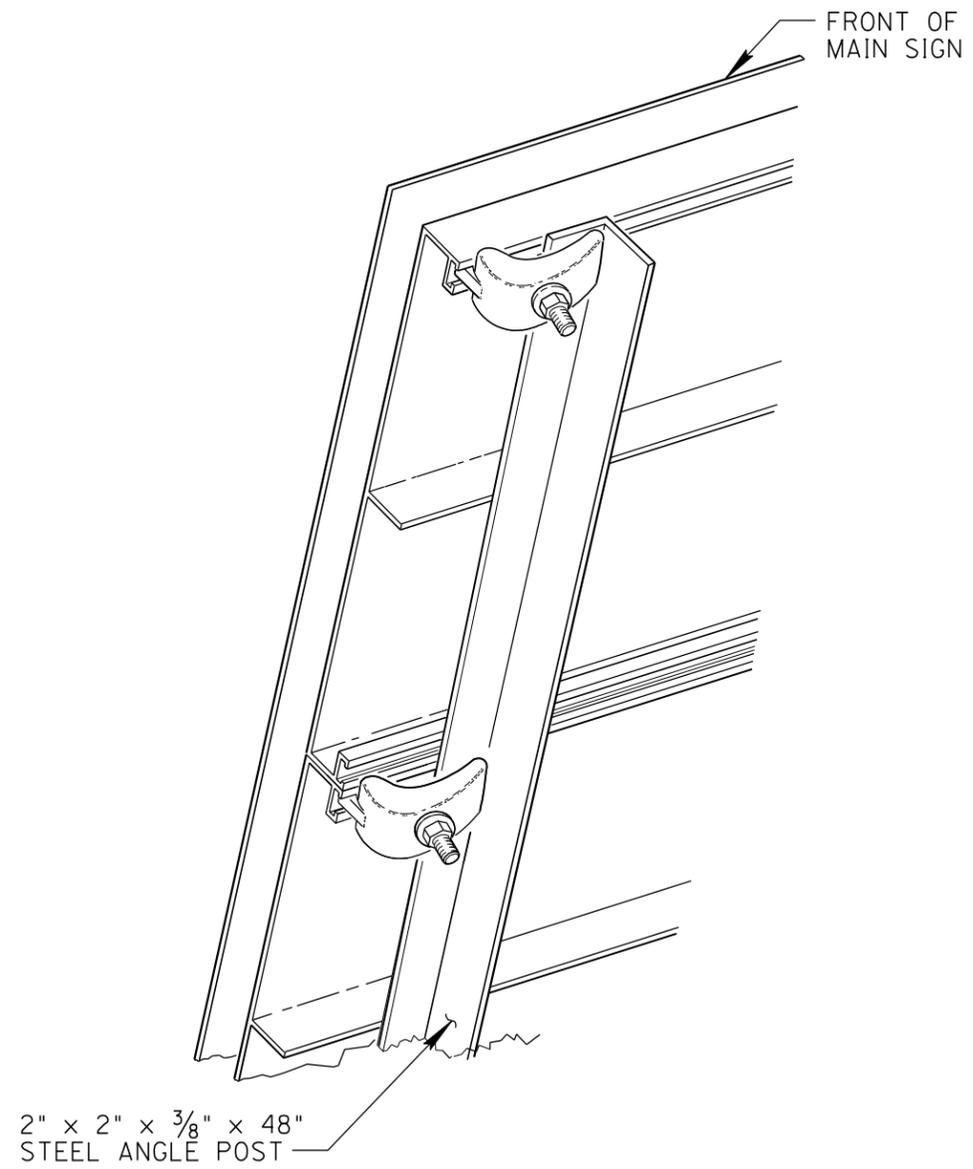


NO	DESCRIPTION OF REVISIONS	MADE BY	DATE
1	NEW ISSUE	DP/LL	4/06
2			
3			
4			

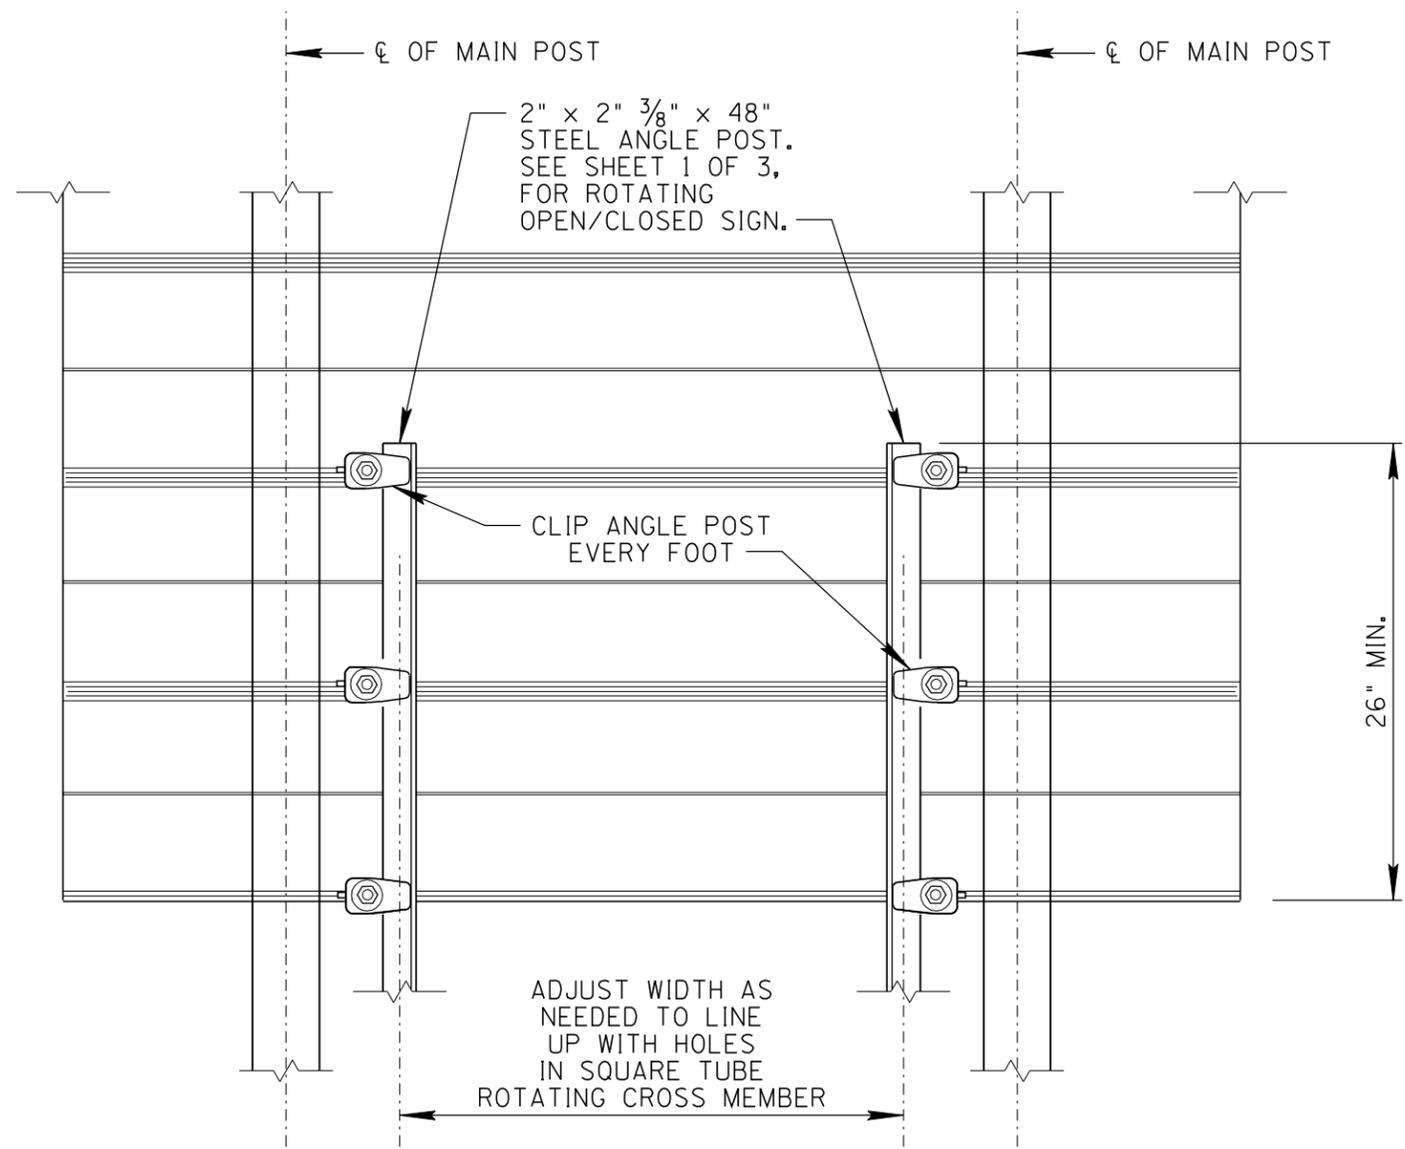

SHEET 3 OF 3
NOT TO SCALE

DESIGN APPROVED ARCHIVED	ARIZONA DEPARTMENT OF TRANSPORTATION INTERMODAL TRANSPORTATION DIVISION STANDARD DRAWINGS	REV. 4/06
	APPROVED FOR DISTRIBUTION INSTALLATION OF ROTATING OPEN/CLOSED SIGN	DRAWING NO. S-14