


NO	DESCRIPTION OF REVISIONS	MADE BY	DATE
1	ORIGINAL ISSUE	D. PERRY	4/07
2			
3			
4			

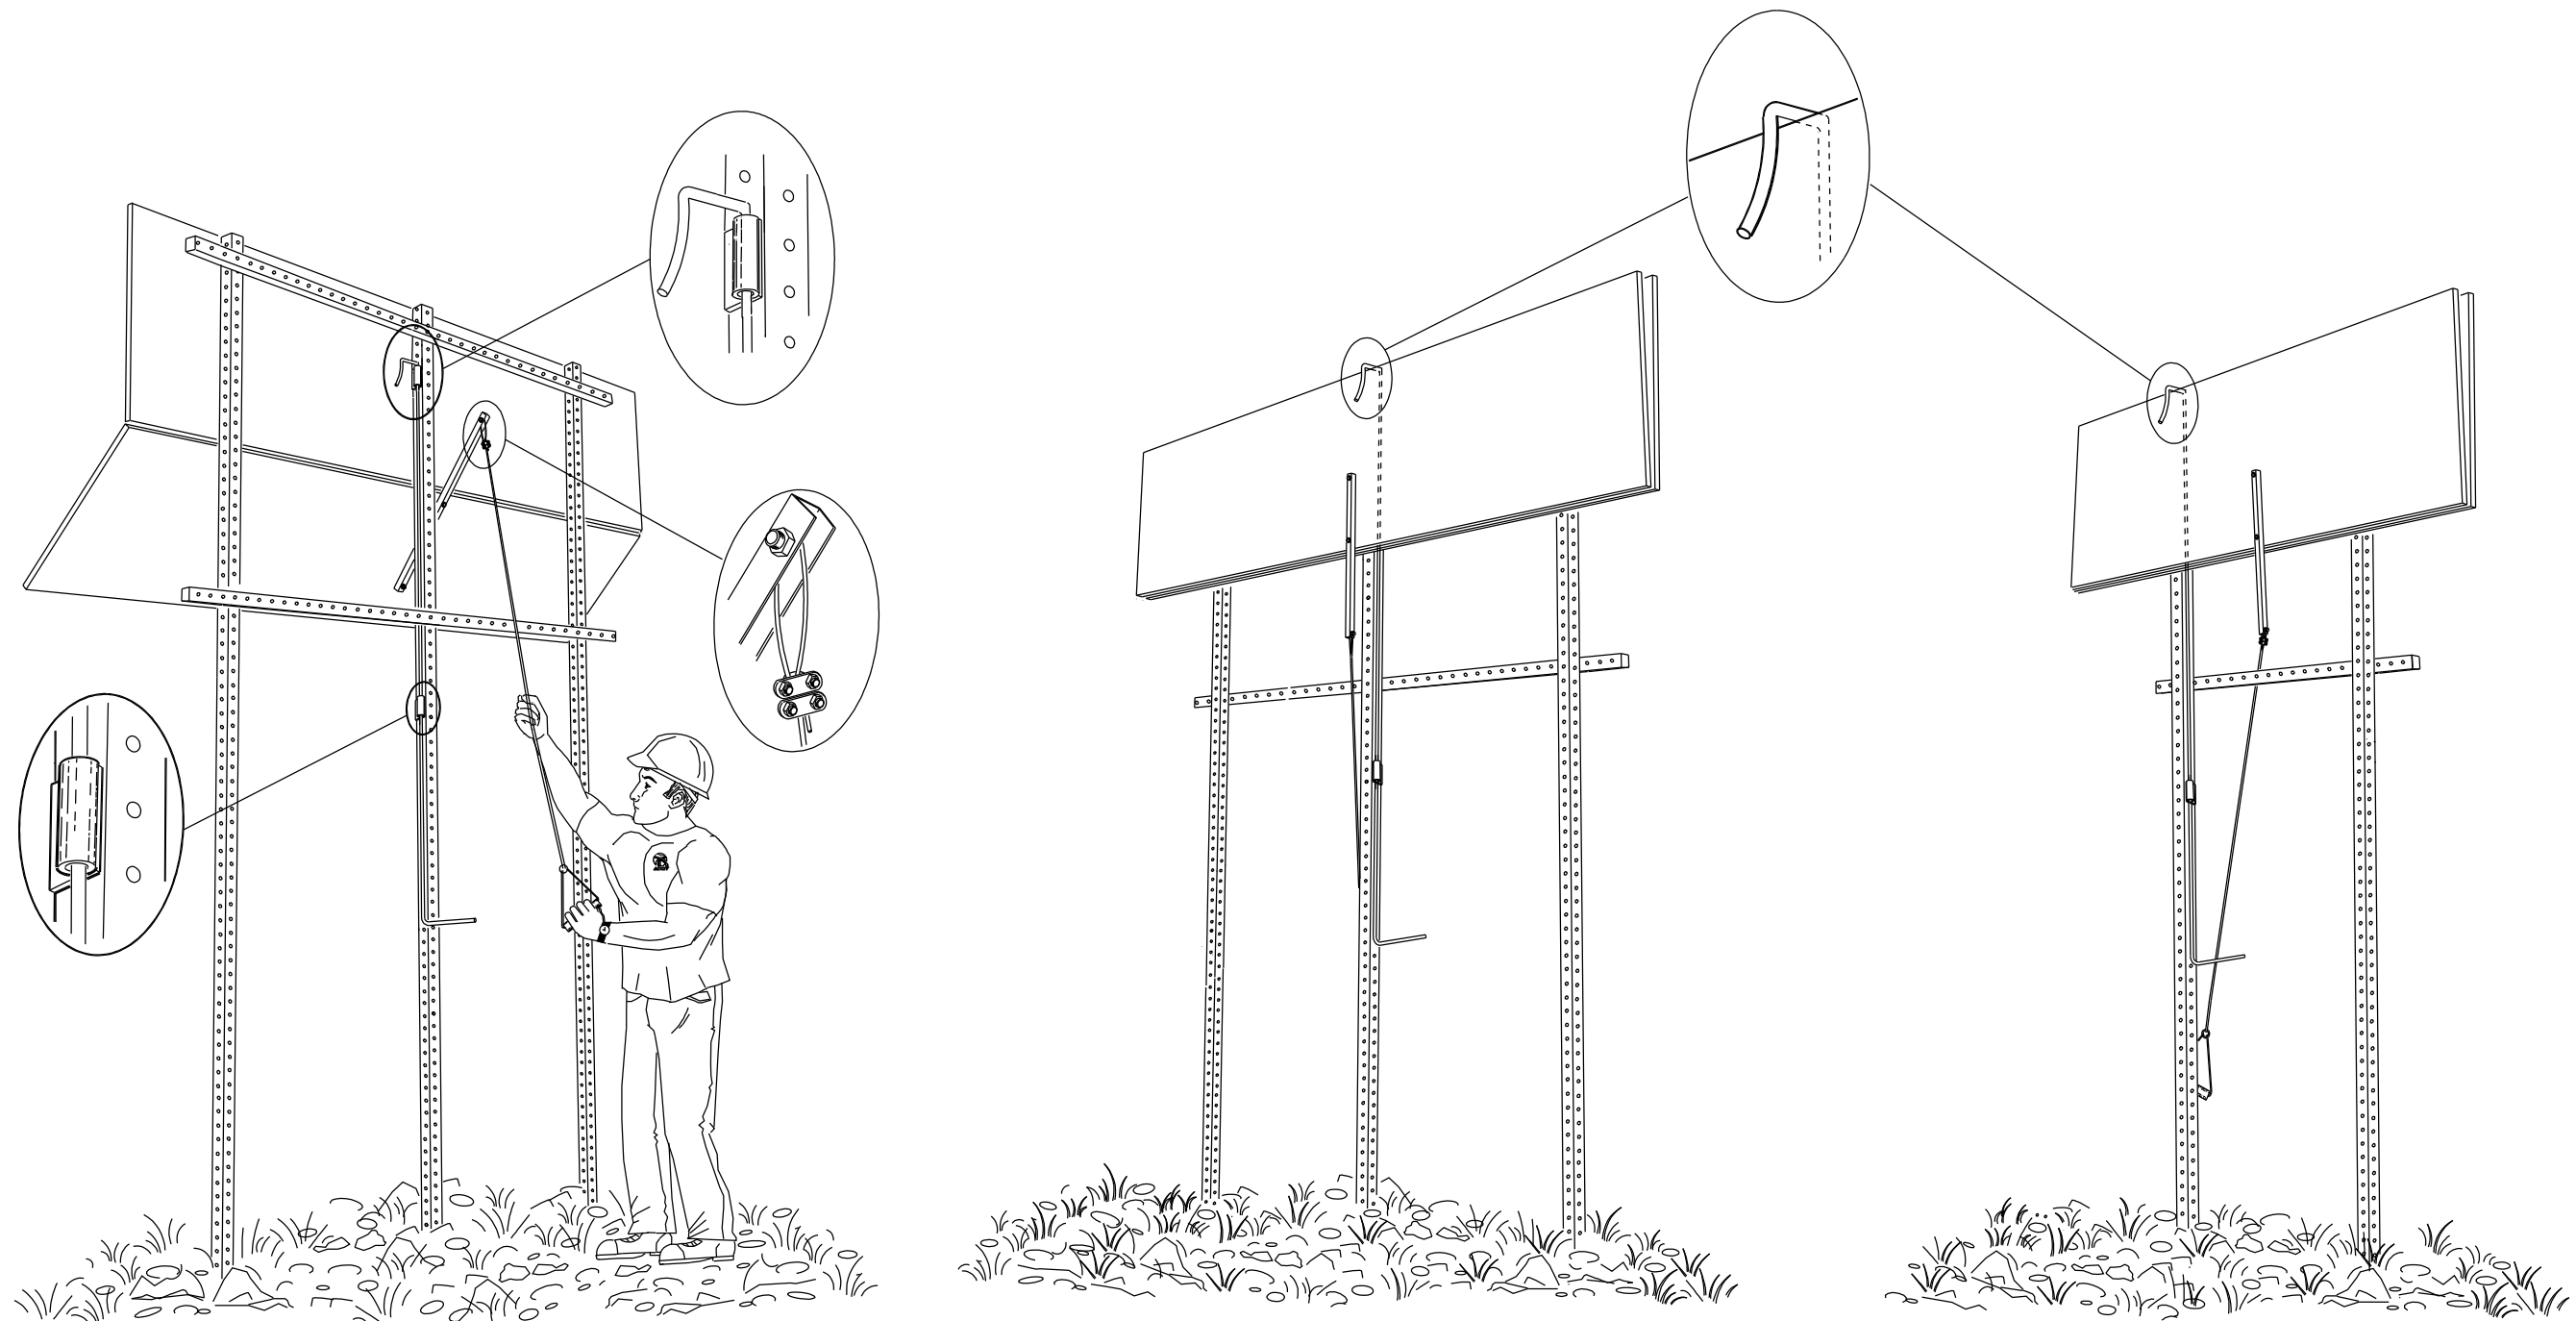

PERSPECTIVE VIEW  
3 POST

PERSPECTIVE VIEW  
2 POST

NOTES:

1. FOR SIGN INSTALLATION DETAIL; SEE ADOT SIGNING AND MARKING STANDARD DRAWINGS S-1 AND S-3.
2. SPACING OF SIGN POSTS IS 2.5 FT., TYPICAL.

SHEET 2 OF 2  
NOT TO SCALE

DESIGN APPROVED	ARIZONA DEPARTMENT OF TRANSPORTATION INTERMODAL TRANSPORTATION DIVISION STANDARD DRAWINGS	REV.
<b>ARCHIVED</b>		4/07
APPROVED FOR DISTRIBUTION	DUDLEY FOLDING SIGN	DRAWING NO. S-15