



Note to Designer: The information presented in this Standard Drawing has been prepared in accordance with recognized engineering principles and is for general use. It should not be used for specific application without competent professional examination and verification of its suitability and applicability by a licensed professional engineer. Contents within the inner border line shall not be altered.

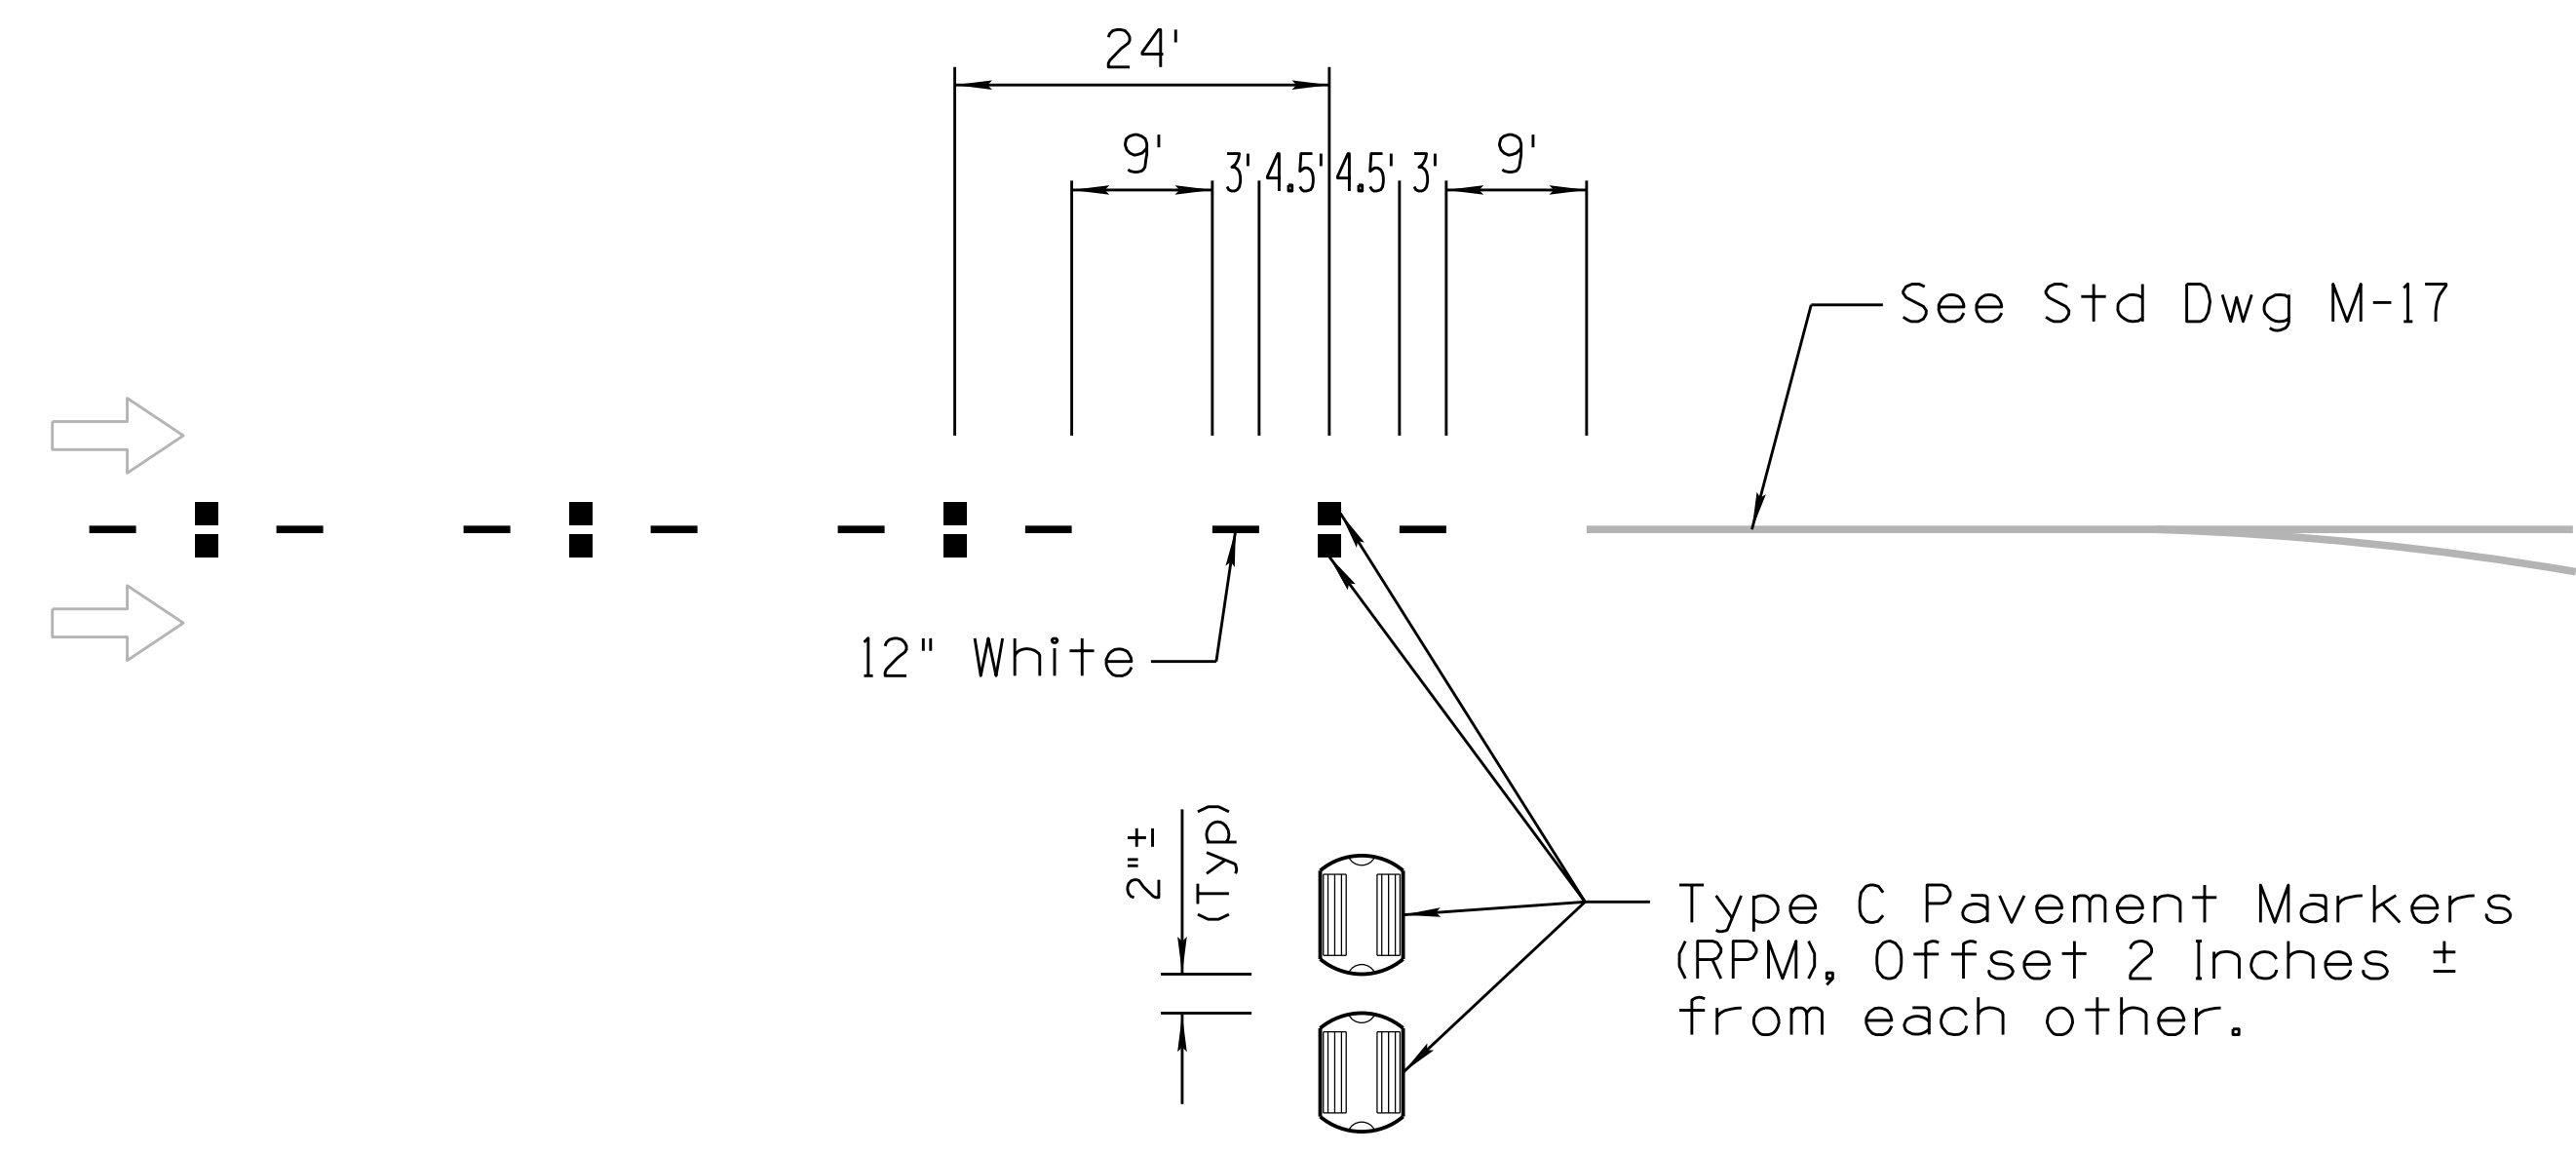

LANE DROP MARKINGS

The line segment and gap dimensions shown are for new markings. In locations with existing markings, the existing line segment and gap dimensions may be used.

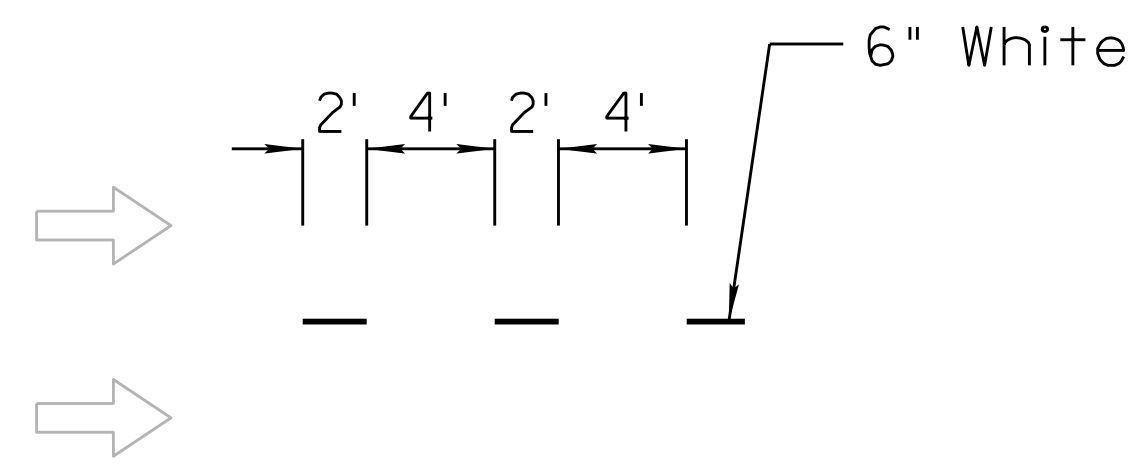

RAMP OR INTERSECTION GUIDE STRIPING

Line may be used across freeway off ramps and for guidance in intersections; use of this line is at the direction of the Engineer.

PRIOR DISTRIBUTION D-TE 06/2014

ST-NO-RDS ENGINEER R. MOEUR RECOMMENDED FOR -PPROV-L GROUP M-N-CER M. HANN- -PPROVED ST-NO-RDS COMMITTEE -PPROVED FOR DISTRIBUTION 05/2015 D-TE	-RIZON- DEPARTMENT OF TRANSPORTATION INFRASTRUCTURE DELIVERY AND OPERATIONS DIVISION TRAFFIC SIGNING AND MARKING STANDARD DRAWINGS	DR-WING NO. M-19 Sheet 8 of 11
L-LANE DROP MARKINGS AND RAMP OR INTERSECTION GUIDE STRIPING		