



Note to Designer: The information presented in this Standard Drawing has been prepared in accordance with recognized engineering principles and is for general use. It should not be used for specific application without competent professional examination and verification of its suitability and applicability by a licensed professional engineer. Contents within the inner border line shall not be altered.

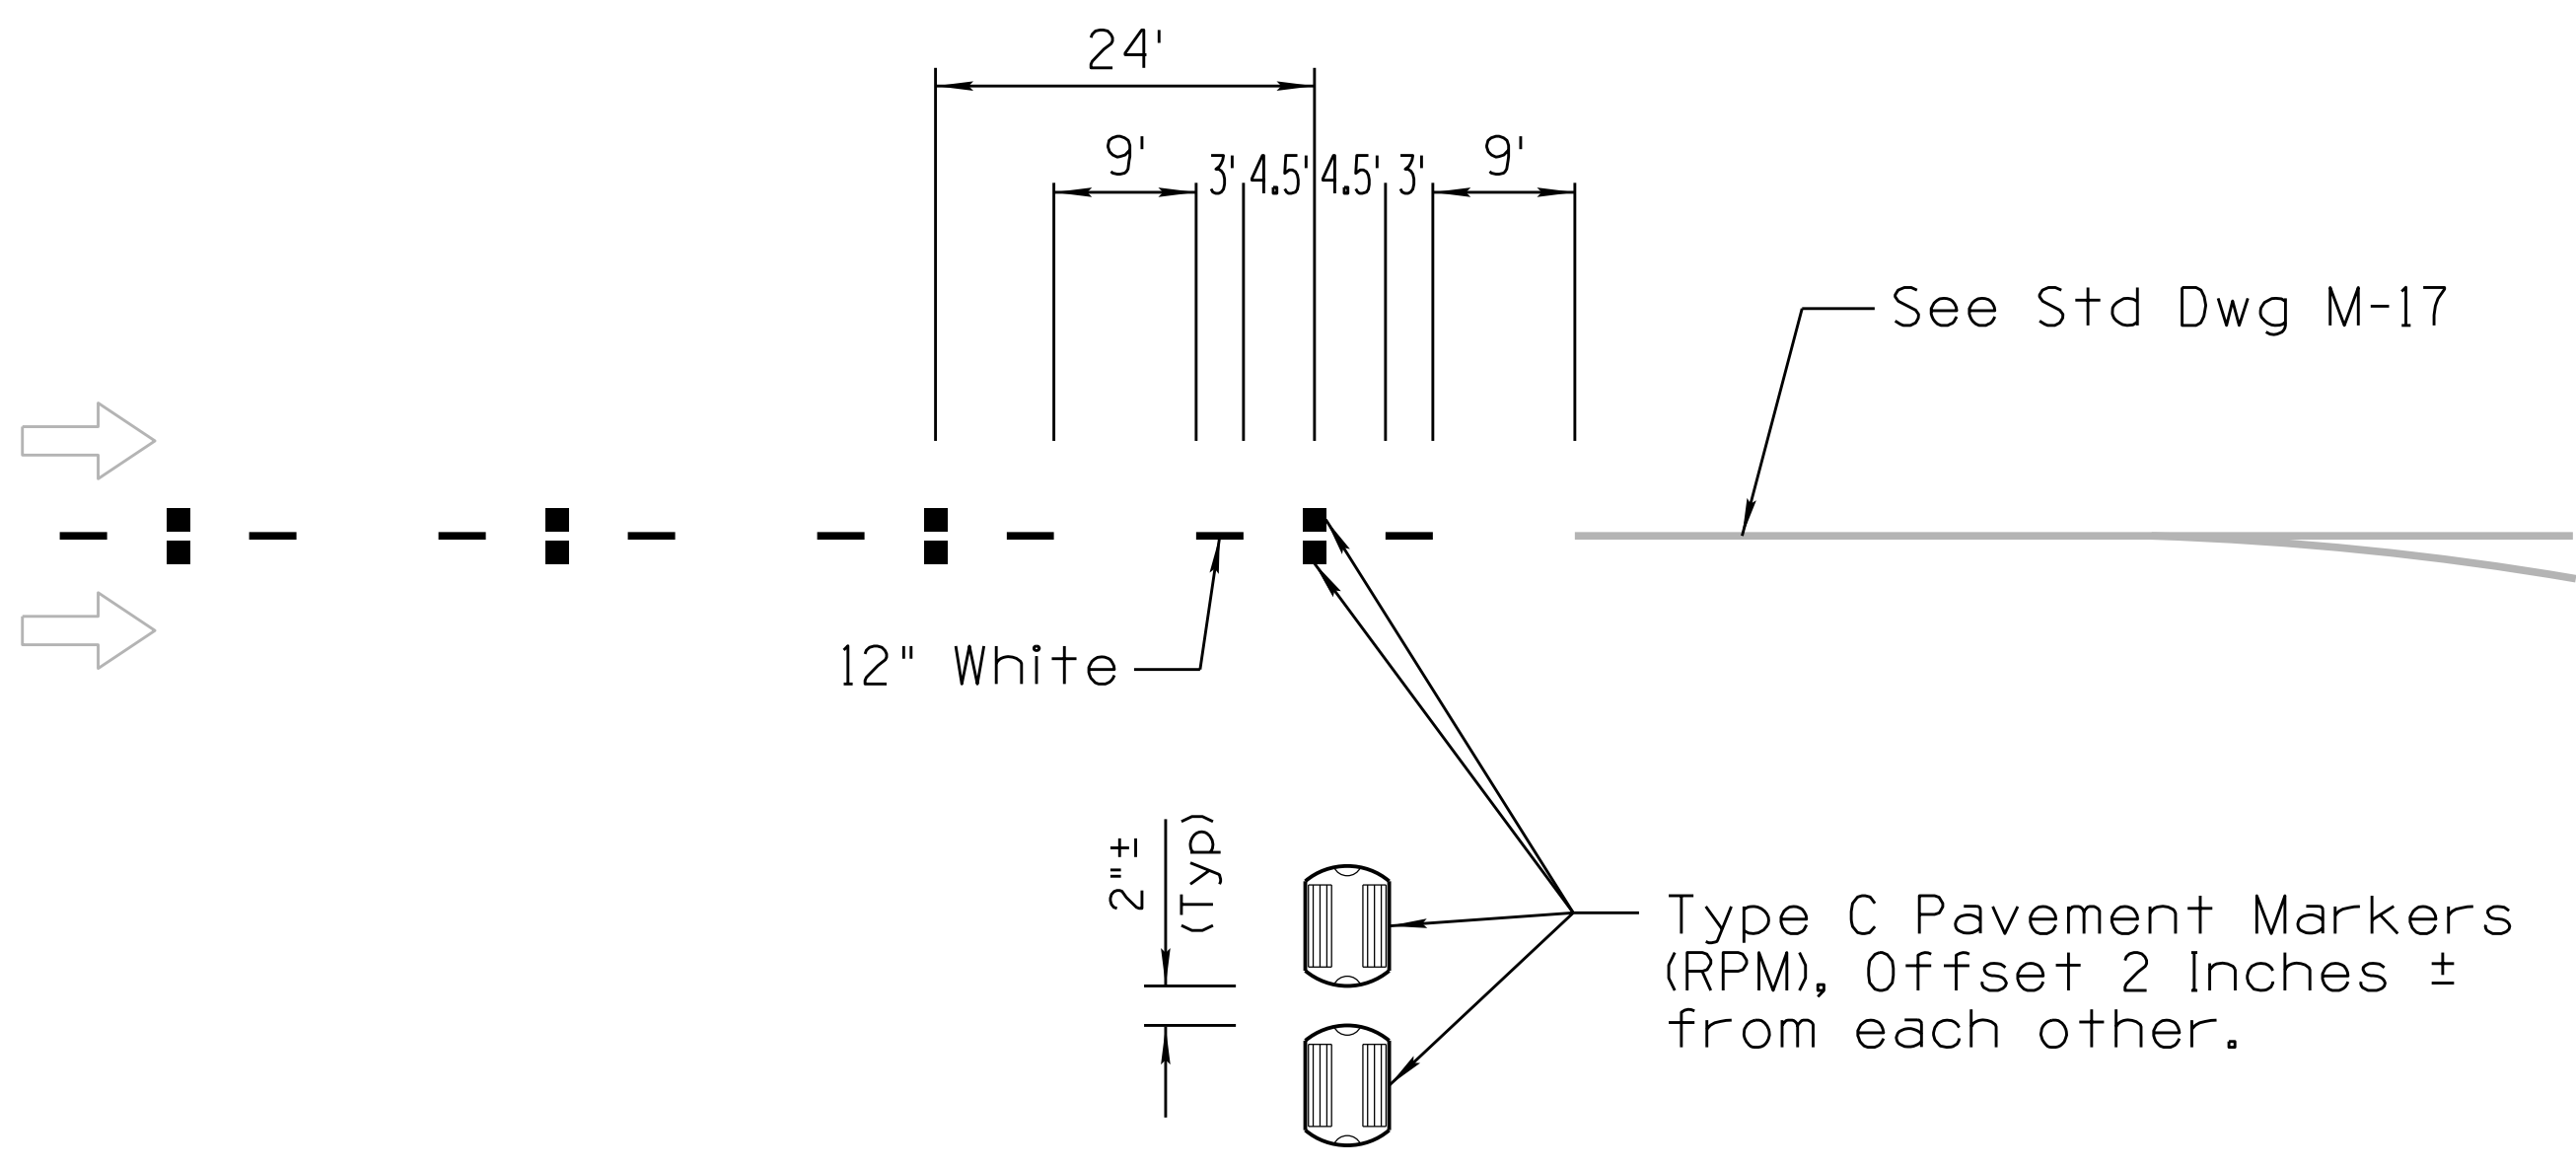

**LANE DROP MARKINGS**

The line segment and gap dimensions shown are for new markings. In locations with existing markings, the existing line segment and gap dimensions may be used.

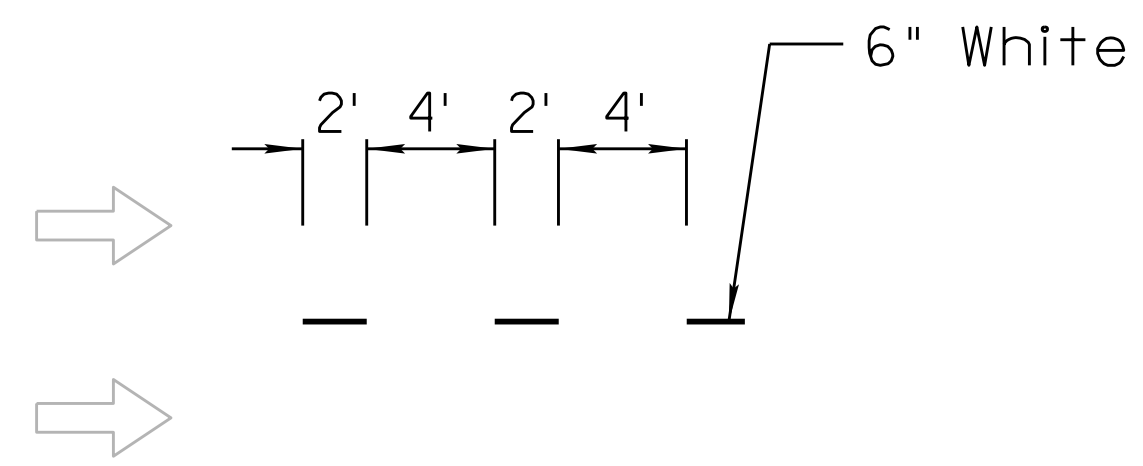

**RAMP OR INTERSECTION GUIDE STRIPING**

Line may be used across freeway off ramps and for guidance in intersections; use of this line is at the direction of the Engineer.

PRIOR DISTRIBUTION DATE 06/2014

|  |   |                            |
|--|---|----------------------------|
| STANDARDS ENGINEER<br><b>R. MOEUR</b>                        | ARIZONA DEPARTMENT OF TRANSPORTATION<br>INFRASTRUCTURE DELIVERY AND OPERATIONS DIVISION<br>TRAFFIC SIGNING AND MARKING<br>STANDARD DRAWINGS |                            |
| RECOMMENDED FOR APPROVAL<br>GROUP MANAGER<br><b>M. HANNA</b> | LANE DROP MARKINGS AND RAMP<br>OR INTERSECTION GUIDE STRIPING   | DRAWING NO.<br><b>M-19</b> |
| APPROVED<br>STANDARDS COMMITTEE APPROVED FOR DISTRIBUTION    |   | 05/2015<br>DATE            |
|  |   | Sheet 8 of 11              |