



SECTION A-A

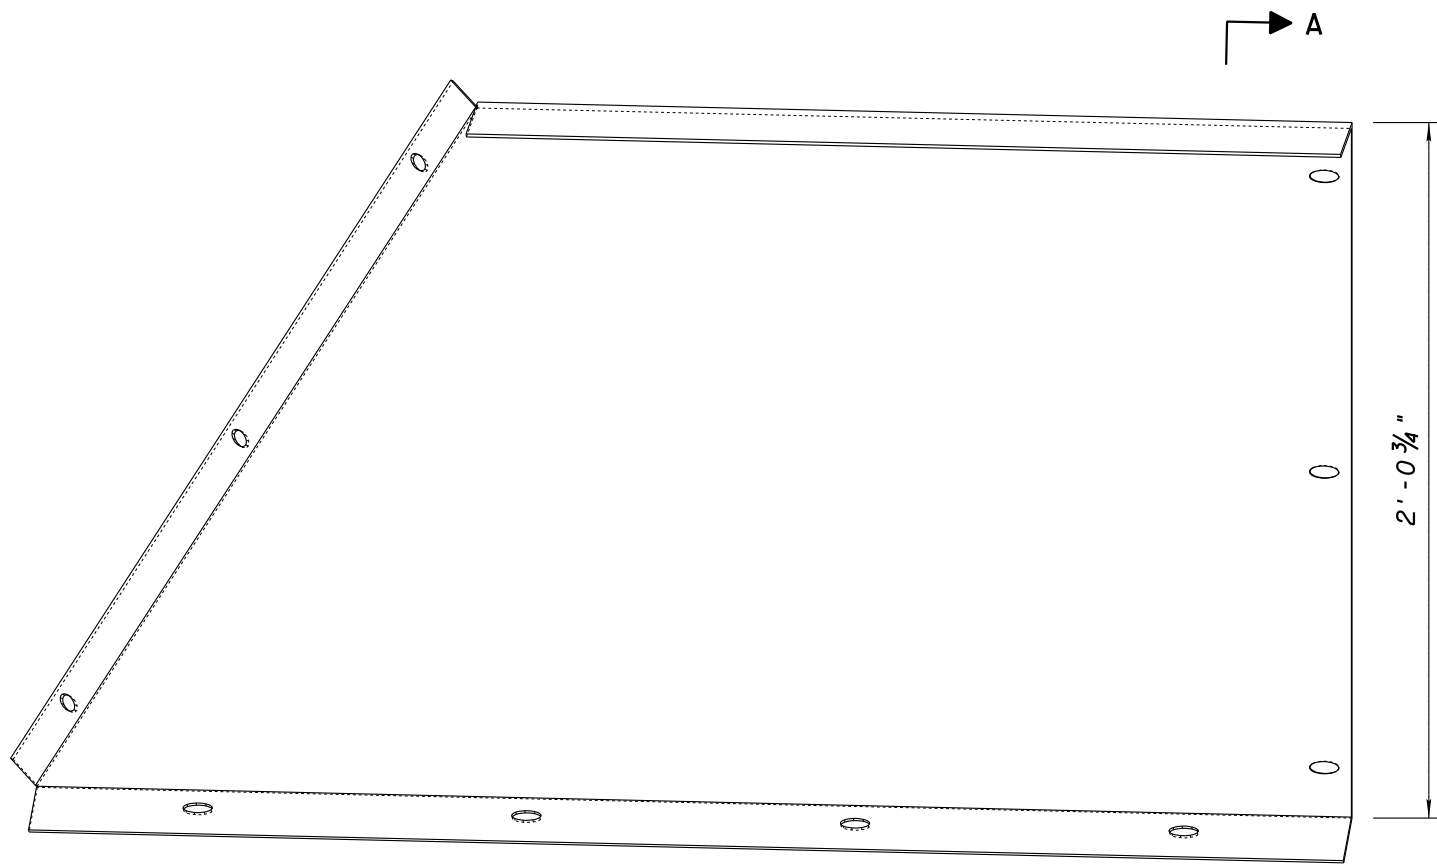

LEFT TRANSITION FROM RIDER  
3D Isometric

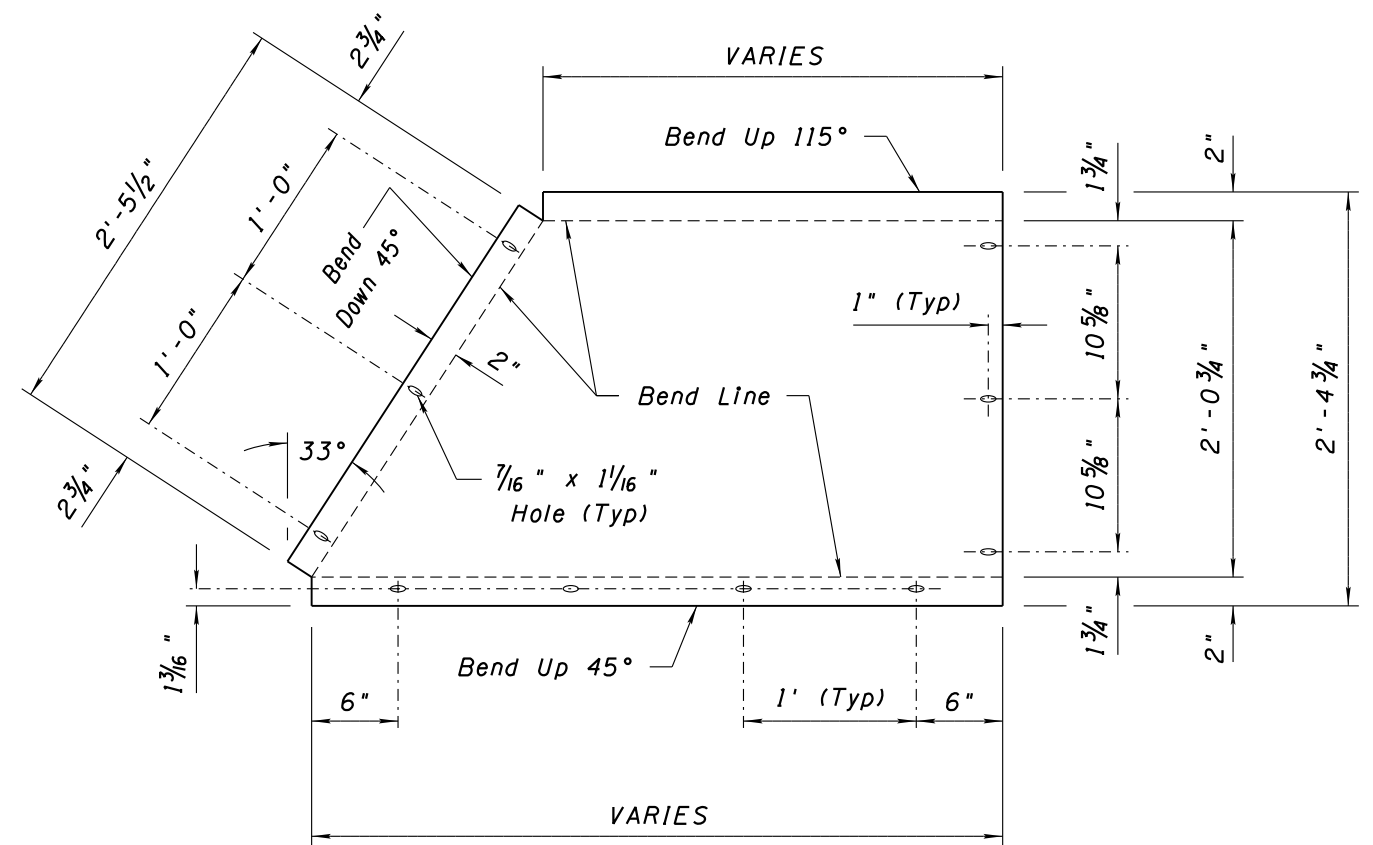

LEFT TRANSITION FROM RIDER UNFOLDED

|  |  |
|--|--|
| STANDARDS ENGINEER<br><b>H. LUNA</b>                         | ARIZONA DEPARTMENT OF TRANSPORTATION<br>INFRASTRUCTURE DELIVERY AND OPERATIONS DIVISION<br>TRAFFIC SIGNING & MARKING<br>STANDARD DRAWING |
| RECOMMENDED FOR APPROVAL<br>GROUP MANAGER<br><b>M. HANNA</b> |  |
| APPROVED   | ALUMINUM GRAFFITI SHIELD<br>LEFT TRANSITION FROM RIDER   |
| STANDARDS COMMITTEE APPROVED FOR DISTRIBUTION                |  |
| DATE<br>07/2019  | DRAWING NO.<br><b>S-18</b><br>(10 of 11)   |

|  |  |
|--|--|
| STANDARDS ENGINEER<br><b>H. LUNA</b>                         | ARIZONA DEPARTMENT OF TRANSPORTATION<br>INFRASTRUCTURE DELIVERY AND OPERATIONS DIVISION<br>TRAFFIC SIGNING & MARKING<br>STANDARD DRAWING |
| RECOMMENDED FOR APPROVAL<br>GROUP MANAGER<br><b>M. HANNA</b> |  |
| APPROVED   | ALUMINUM GRAFFITI SHIELD<br>LEFT TRANSITION FROM RIDER   |
| STANDARDS COMMITTEE APPROVED FOR DISTRIBUTION                |  |
| DATE<br>07/2019  | DRAWING NO.<br><b>S-18</b><br>(10 of 11)   |

Note to Designer: The information presented in this Standard Drawing has been prepared in accordance with recognized engineering principles and is for general use. It should not be used for specific application without competent professional examination and verification of its suitability and applicability by a licensed professional engineer. Contents within the inner border line shall not be altered.

PRIOR DISTRIBUTION DATE  
06/2019