




Note to Designer:
The information presented in this Standard Drawing has been prepared in accordance with recognized engineering principles and is for general use. It should not be used for specific application without competent professional examination and verification of its suitability and applicability by a licensed professional engineer. Contents within the inner border line shall not be altered.

06/2014
PRIOR DISTRIBUTION DATE


A2691

7/10/2026 1:51:23 PM

Z:\AZDOT\Configuration\WorkSpaces\AZDOT-2021R1\dev\help\Traffic\Standard Drawings\Current Traffic Standards\SMS\IC-3\IC-03a.dgn \ Model Name: Default

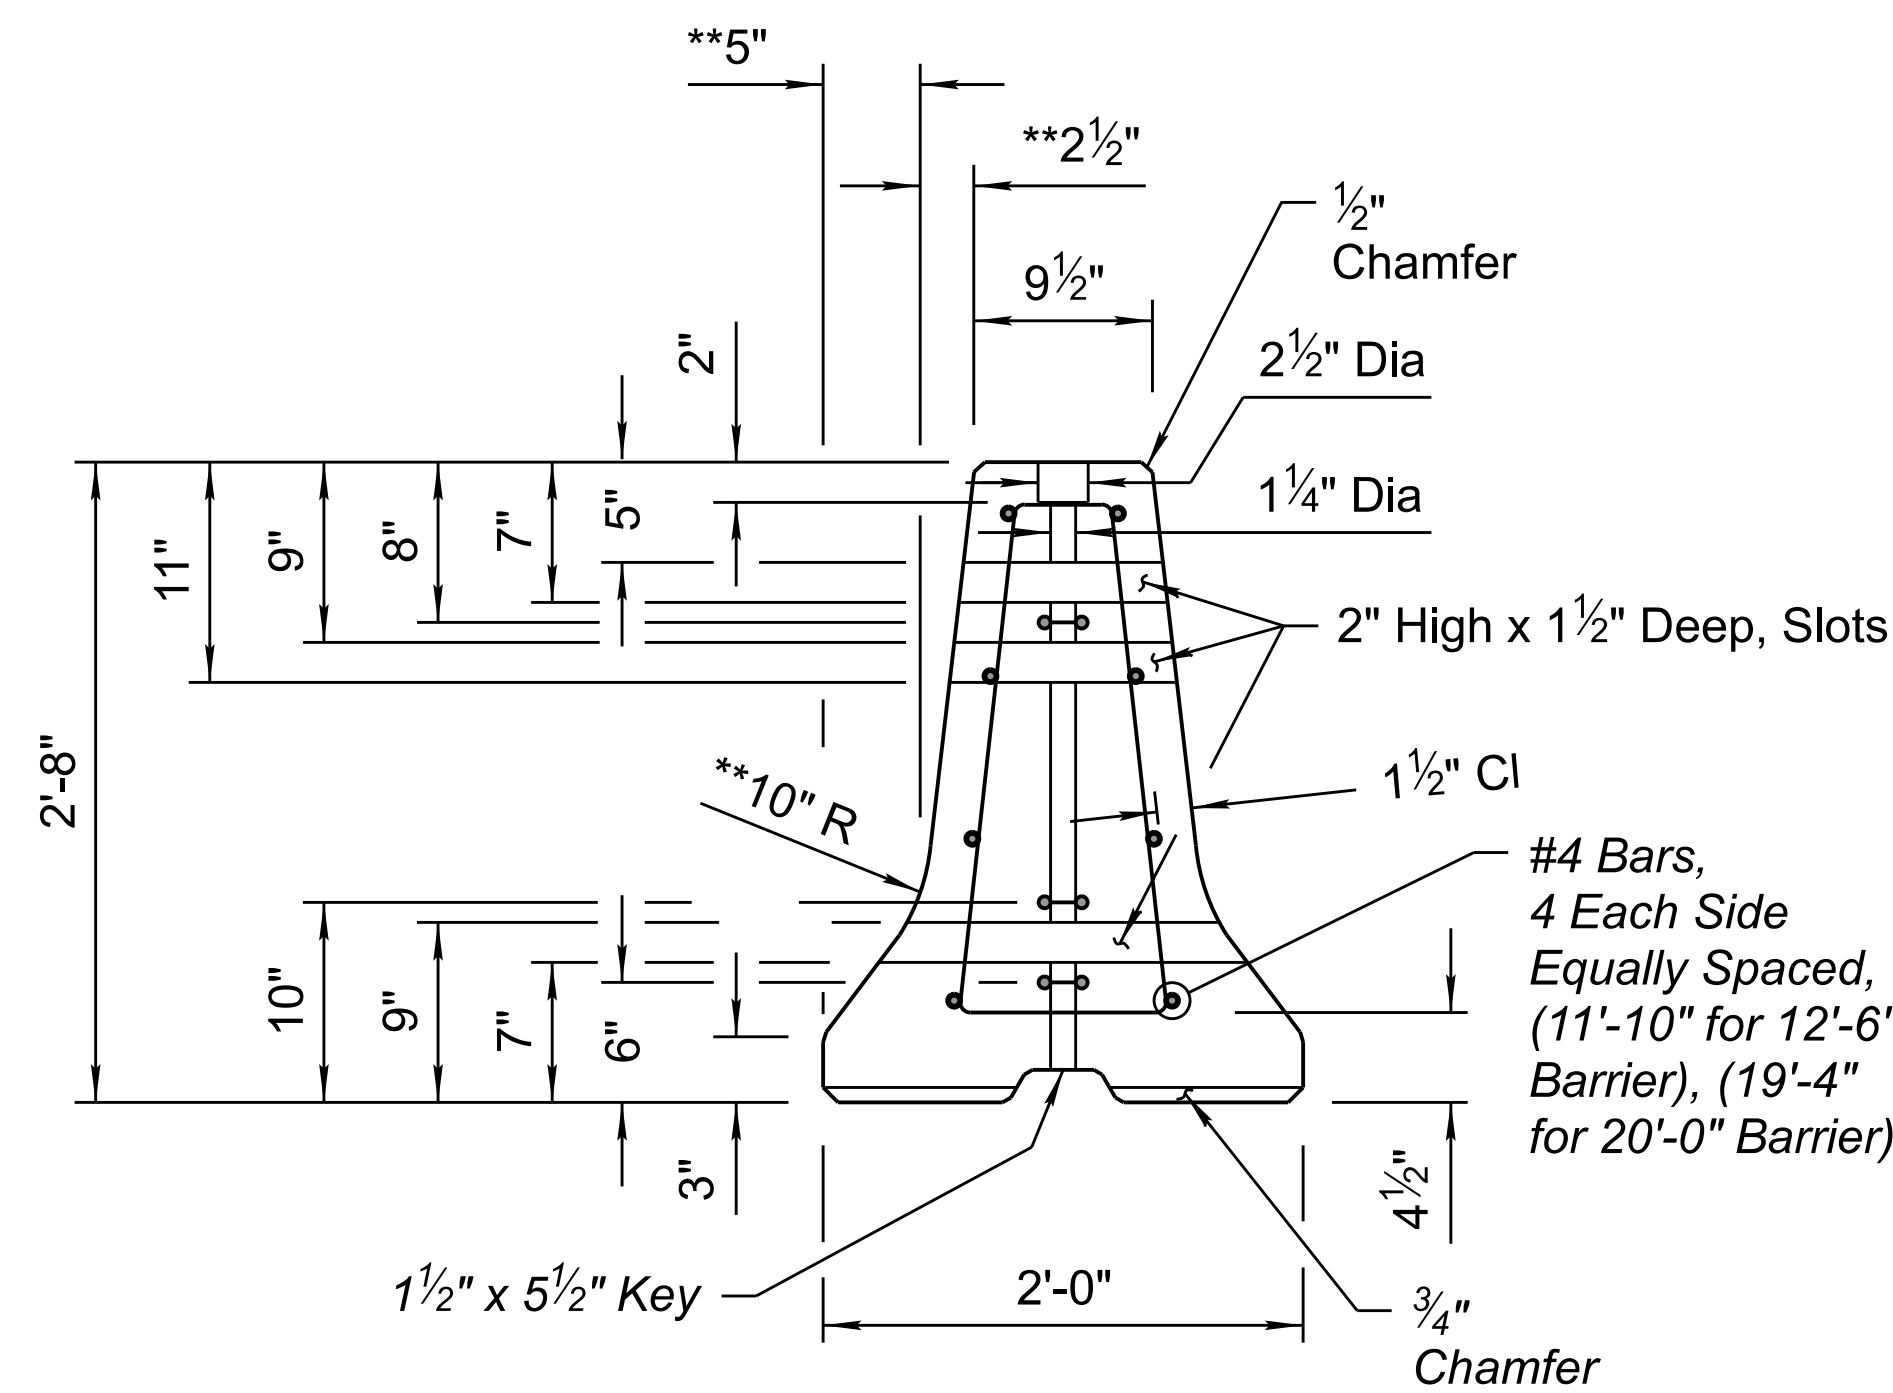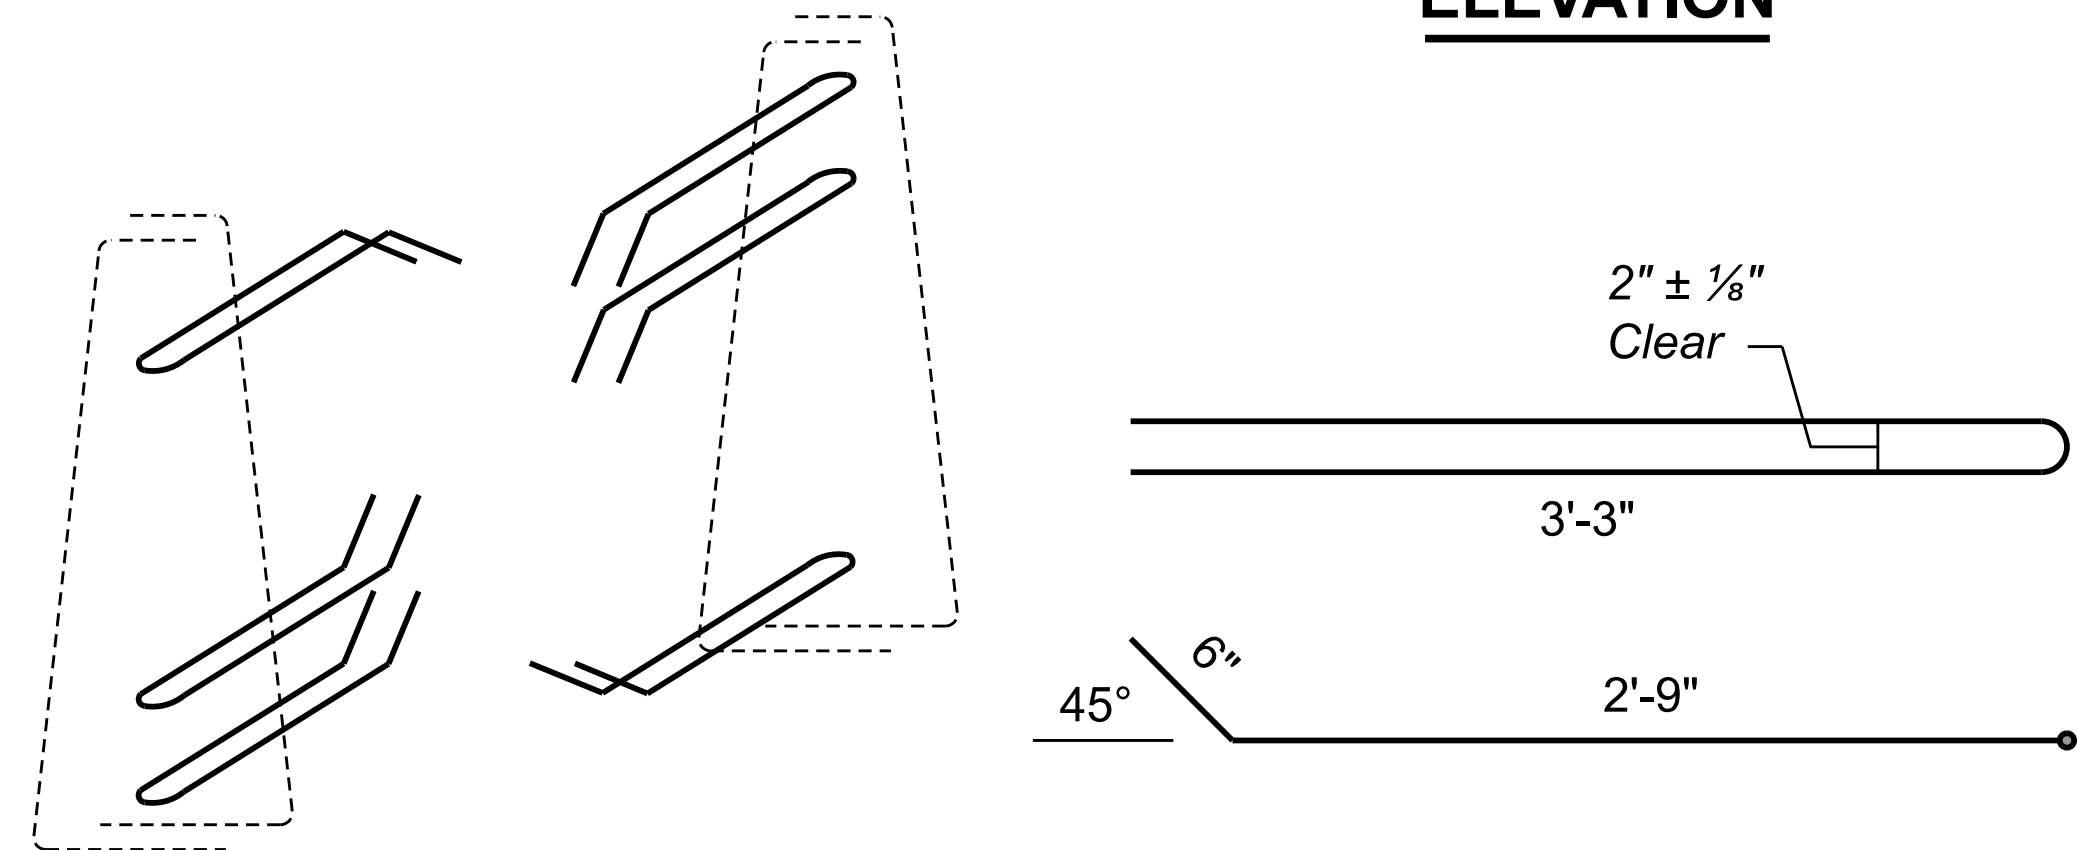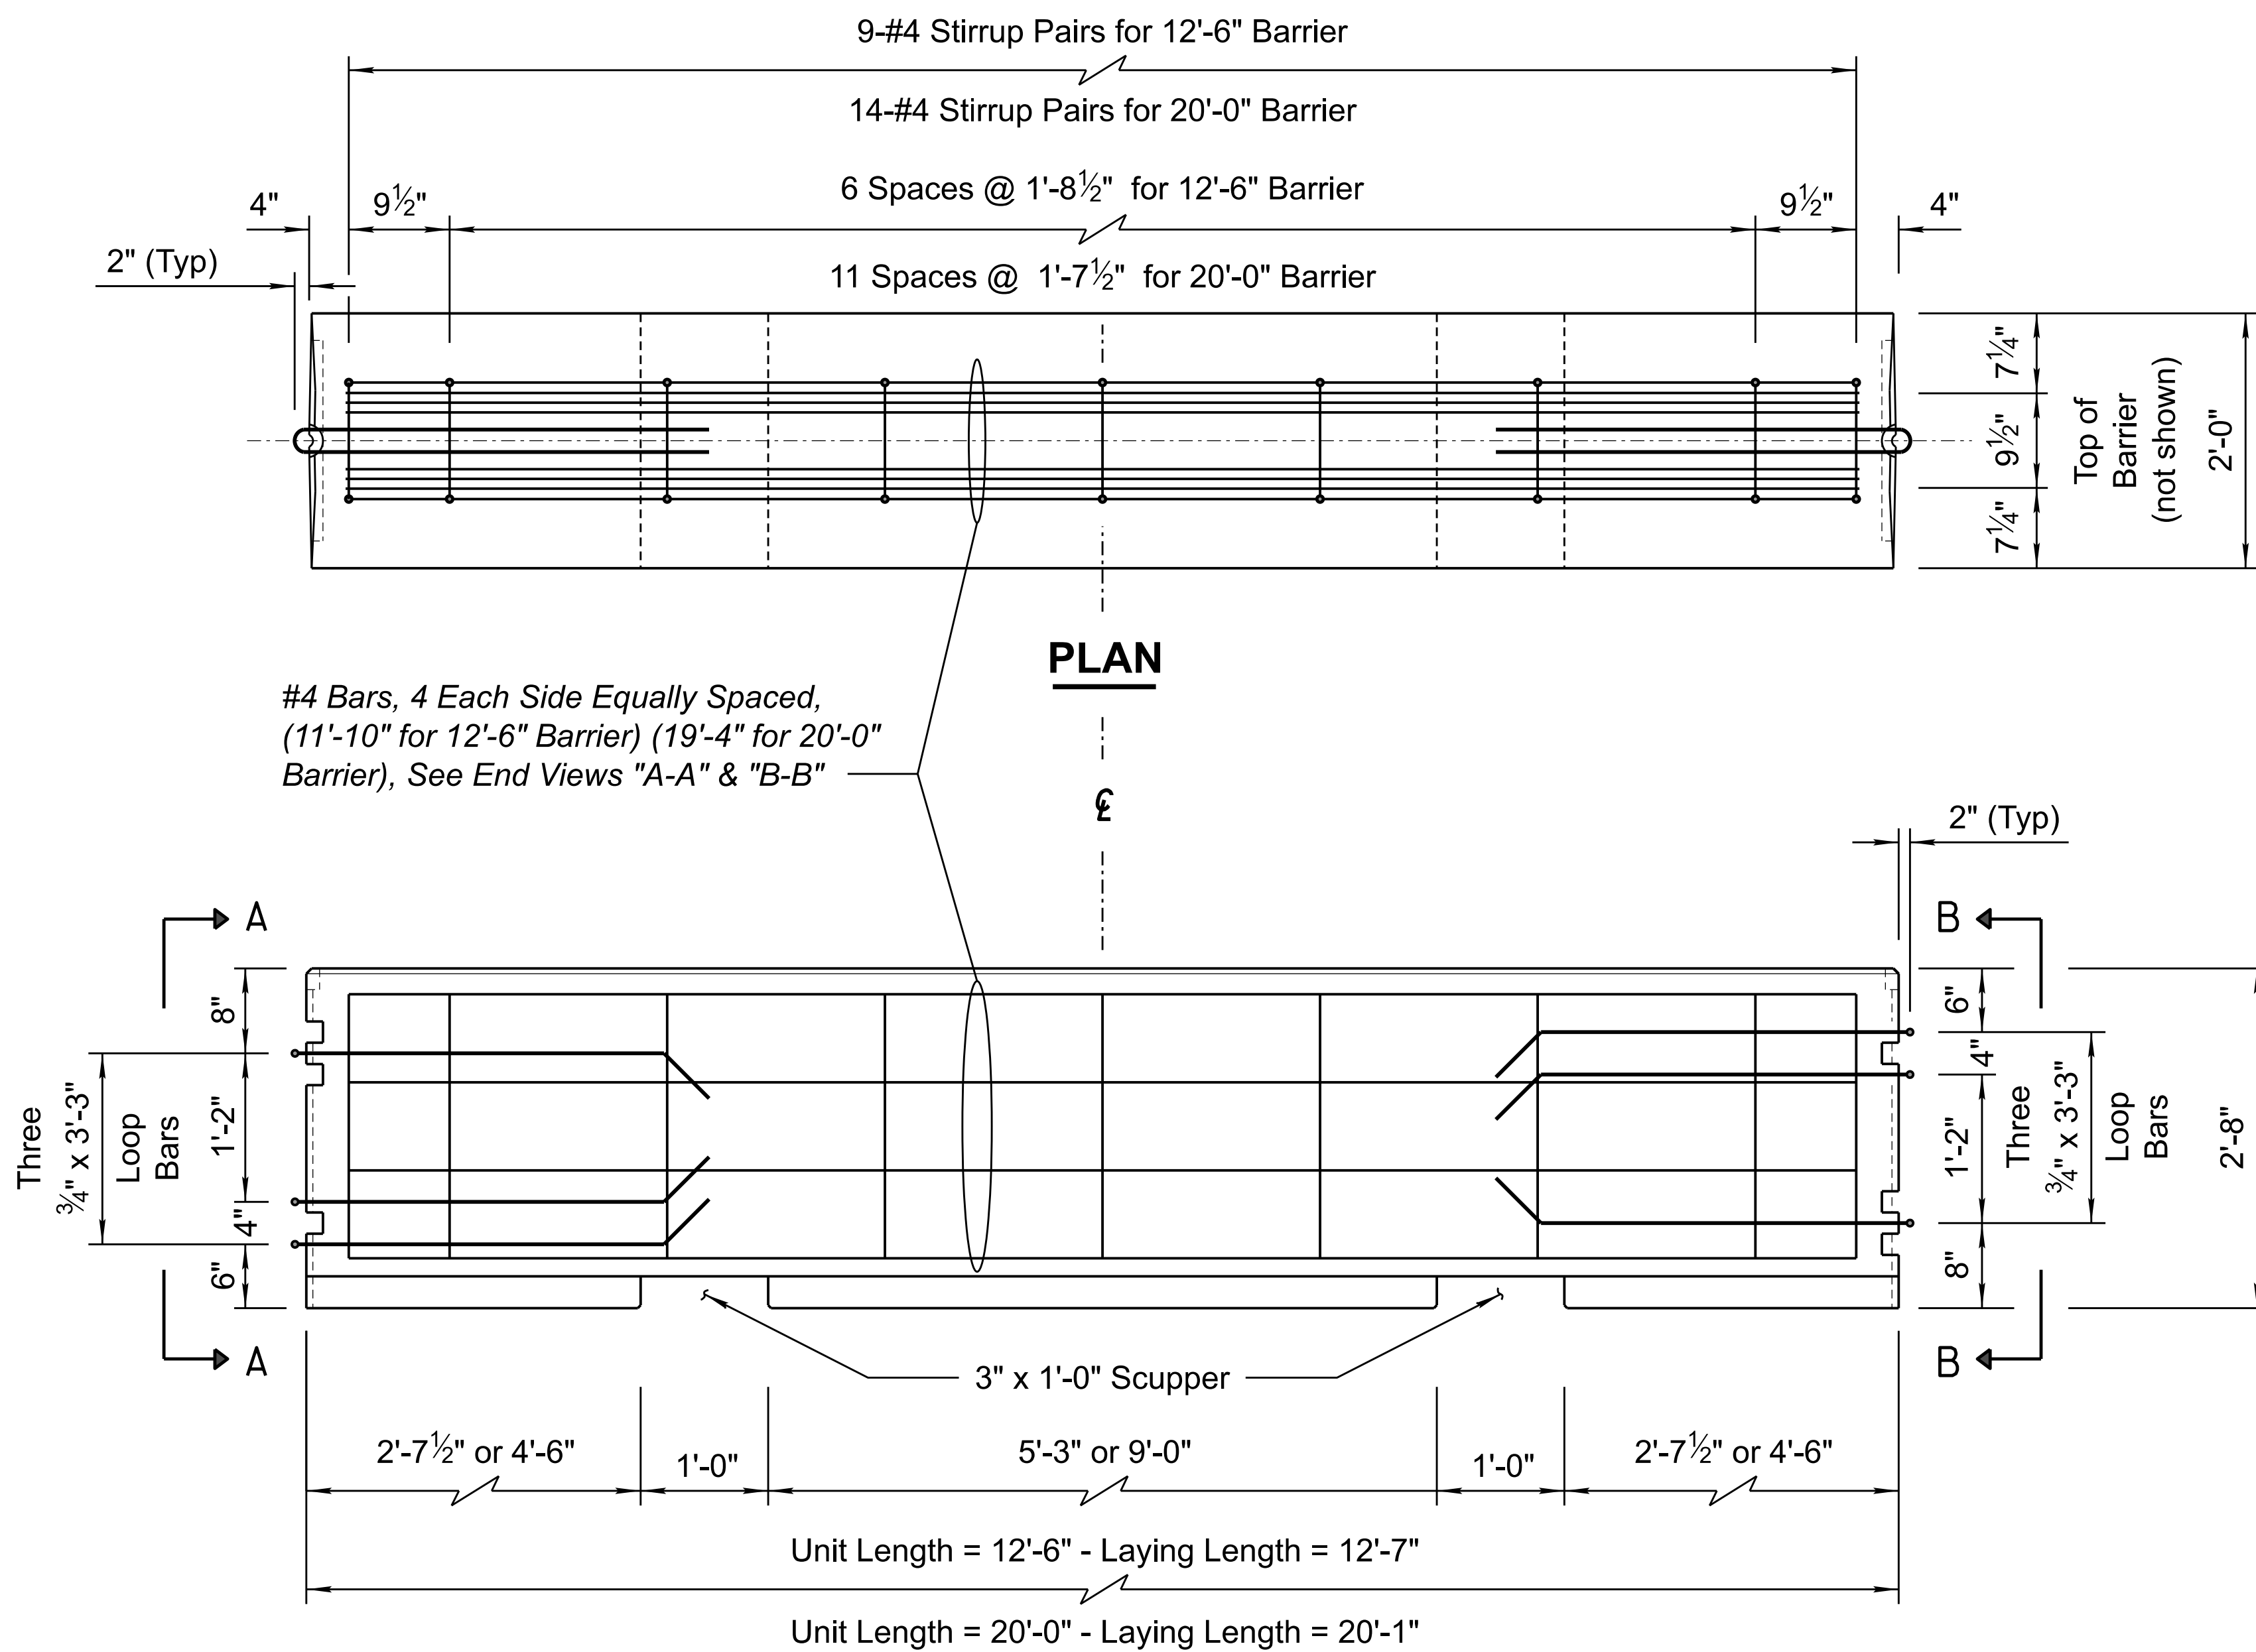

** Dimensions Are to the Intersection Point of the Barrier Slopes.
Construct the 10 Inch Radius to Provide a Smooth Transition Between the Slopes.

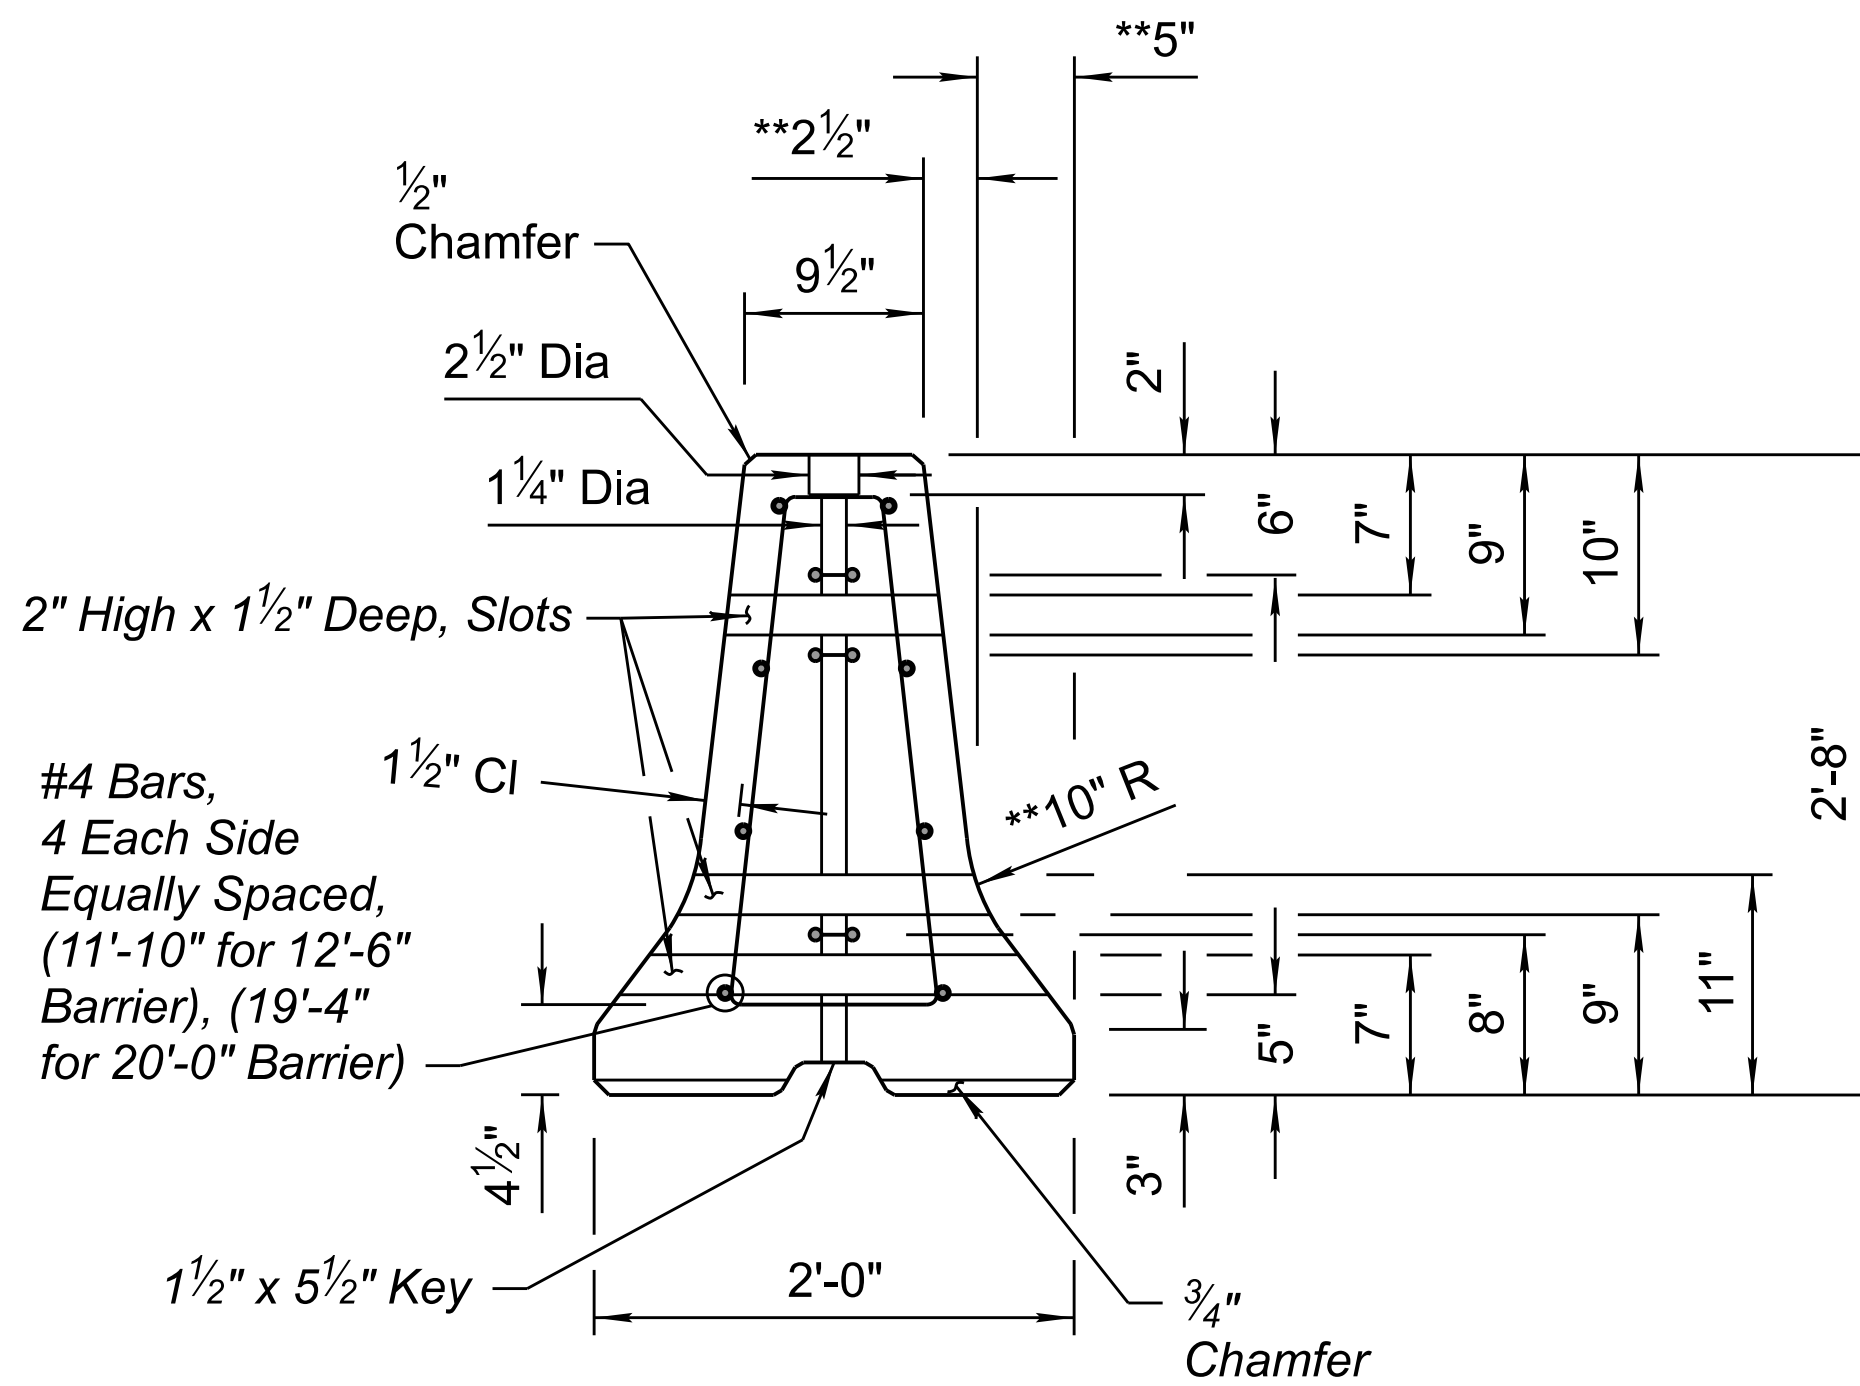

STANDARDS ENGINEER		ARIZONA DEPARTMENT OF TRANSPORTATION PROJECT DELIVERY AND OPERATIONS DIVISION TRAFFIC SIGNING AND MARKING STANDARD DRAWING	
M. ORLANDINI			
RECOMMENDED FOR APPROVAL		PRECAST CONCRETE BARRIER STRUCTURAL DETAILS	DRAWING NO. C-3 Sheet 1 of 4
GROUP MANAGER			
K. WILCOXON			
APPROVED			
STANDARDS COMMITTEE APPROVED FOR DISTRIBUTION			
DRAFT 07/2026 DATE			