
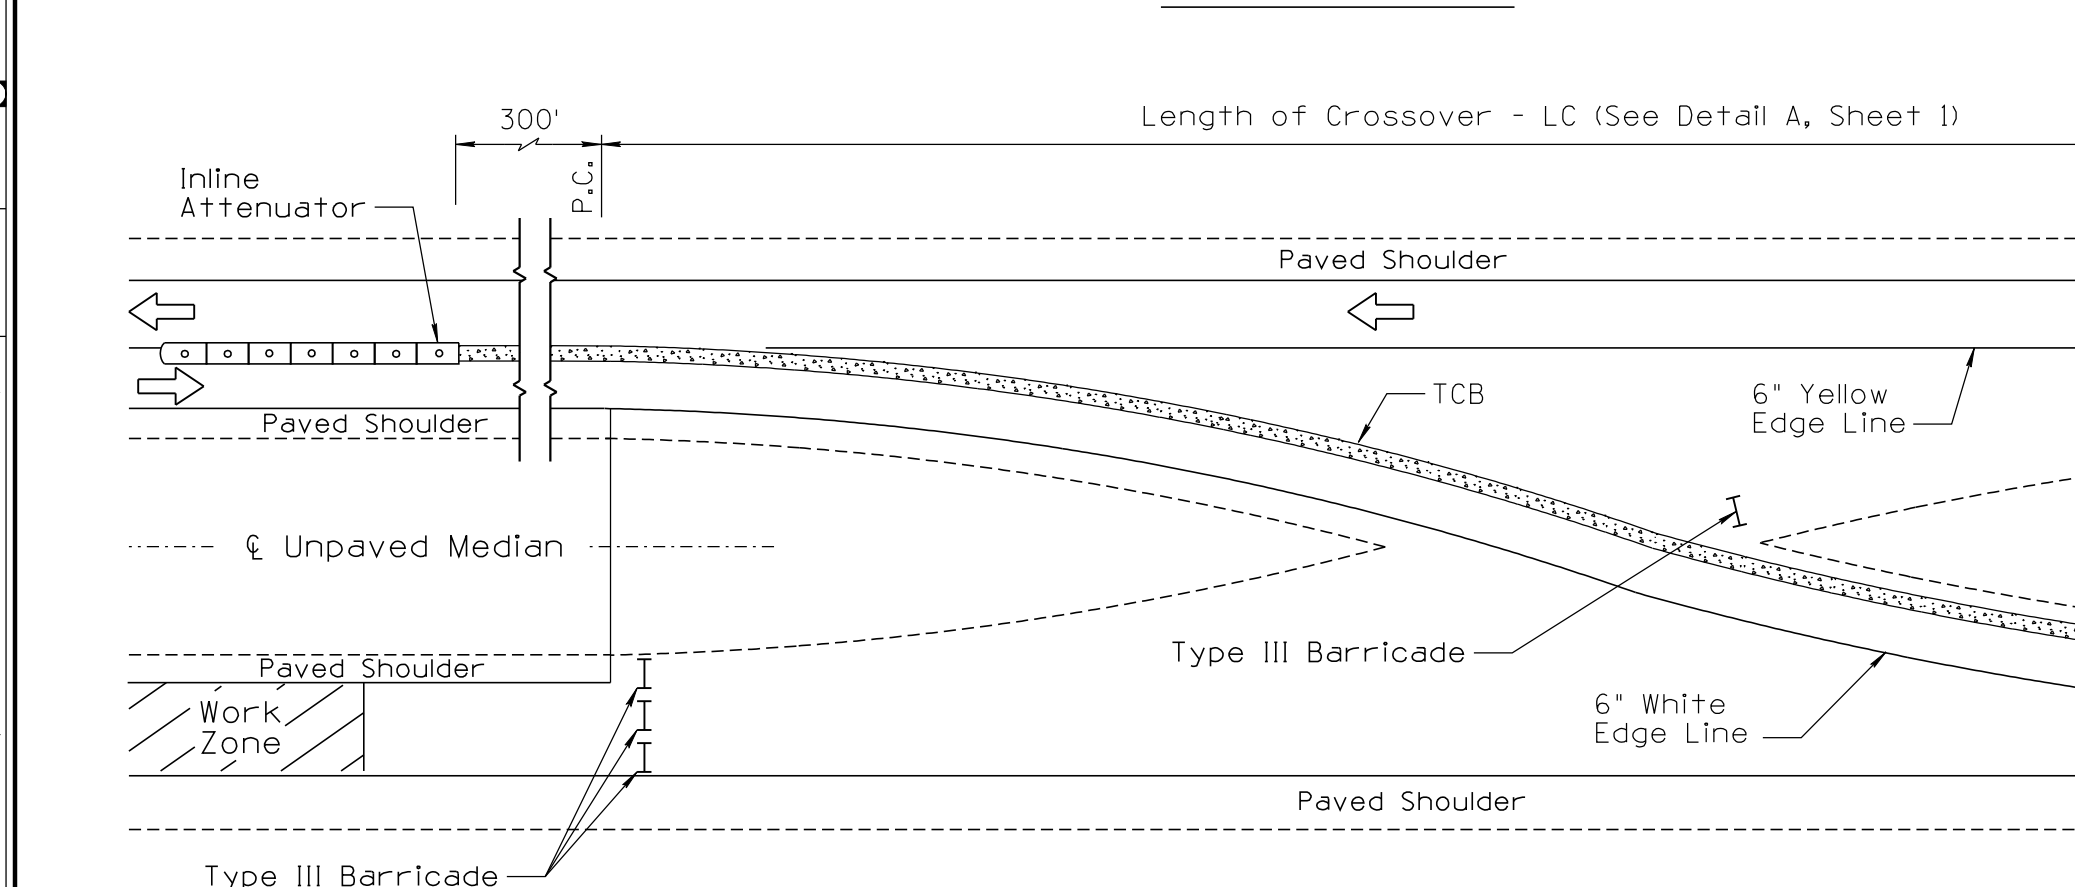


NO	DESCRIPTION OF REVISIONS	DATE	MADE BY
1	RE-ISSUE	2/02	L. LOPEZ
2	CHANGED TEXT CASE, ADDED NEW BORDER, REVISED TCB AND TYPE III BARRICADES SYMBOLS.	6/14	D.S. & L.L.

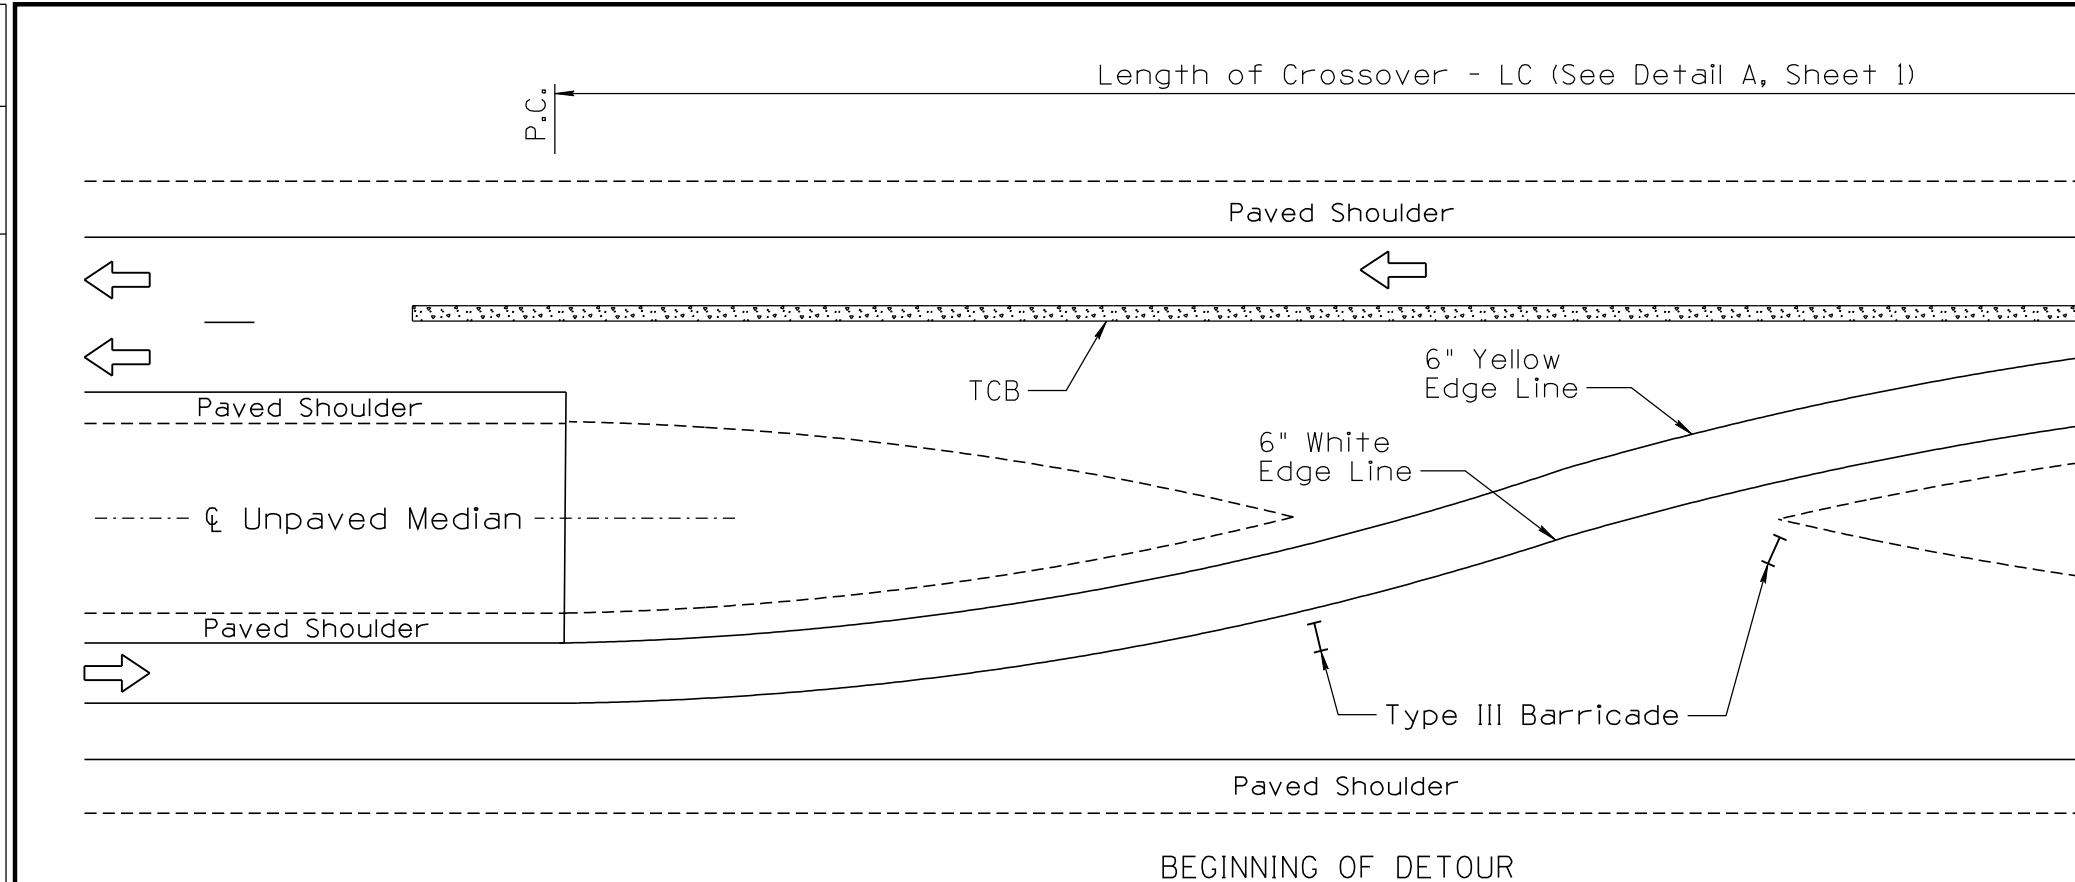

DESIGN APPROVED	ARIZONA DEPARTMENT OF TRANSPORTATION INTERMODAL TRANSPORTATION DIVISION TRAFFIC SIGNING & MARKING STANDARD DRAWINGS	REVISION 6/14
SIGNATURES		DRAWING NO. C-4
APPROVED FOR DISTRIBUTION	TYPICAL END TREATMENTS FOR DETOURS USING TEMPORARY CONCRETE BARRIER (TCB)	SHEET NO. 2 of 2
ON FILE		

NOT TO SCALE