
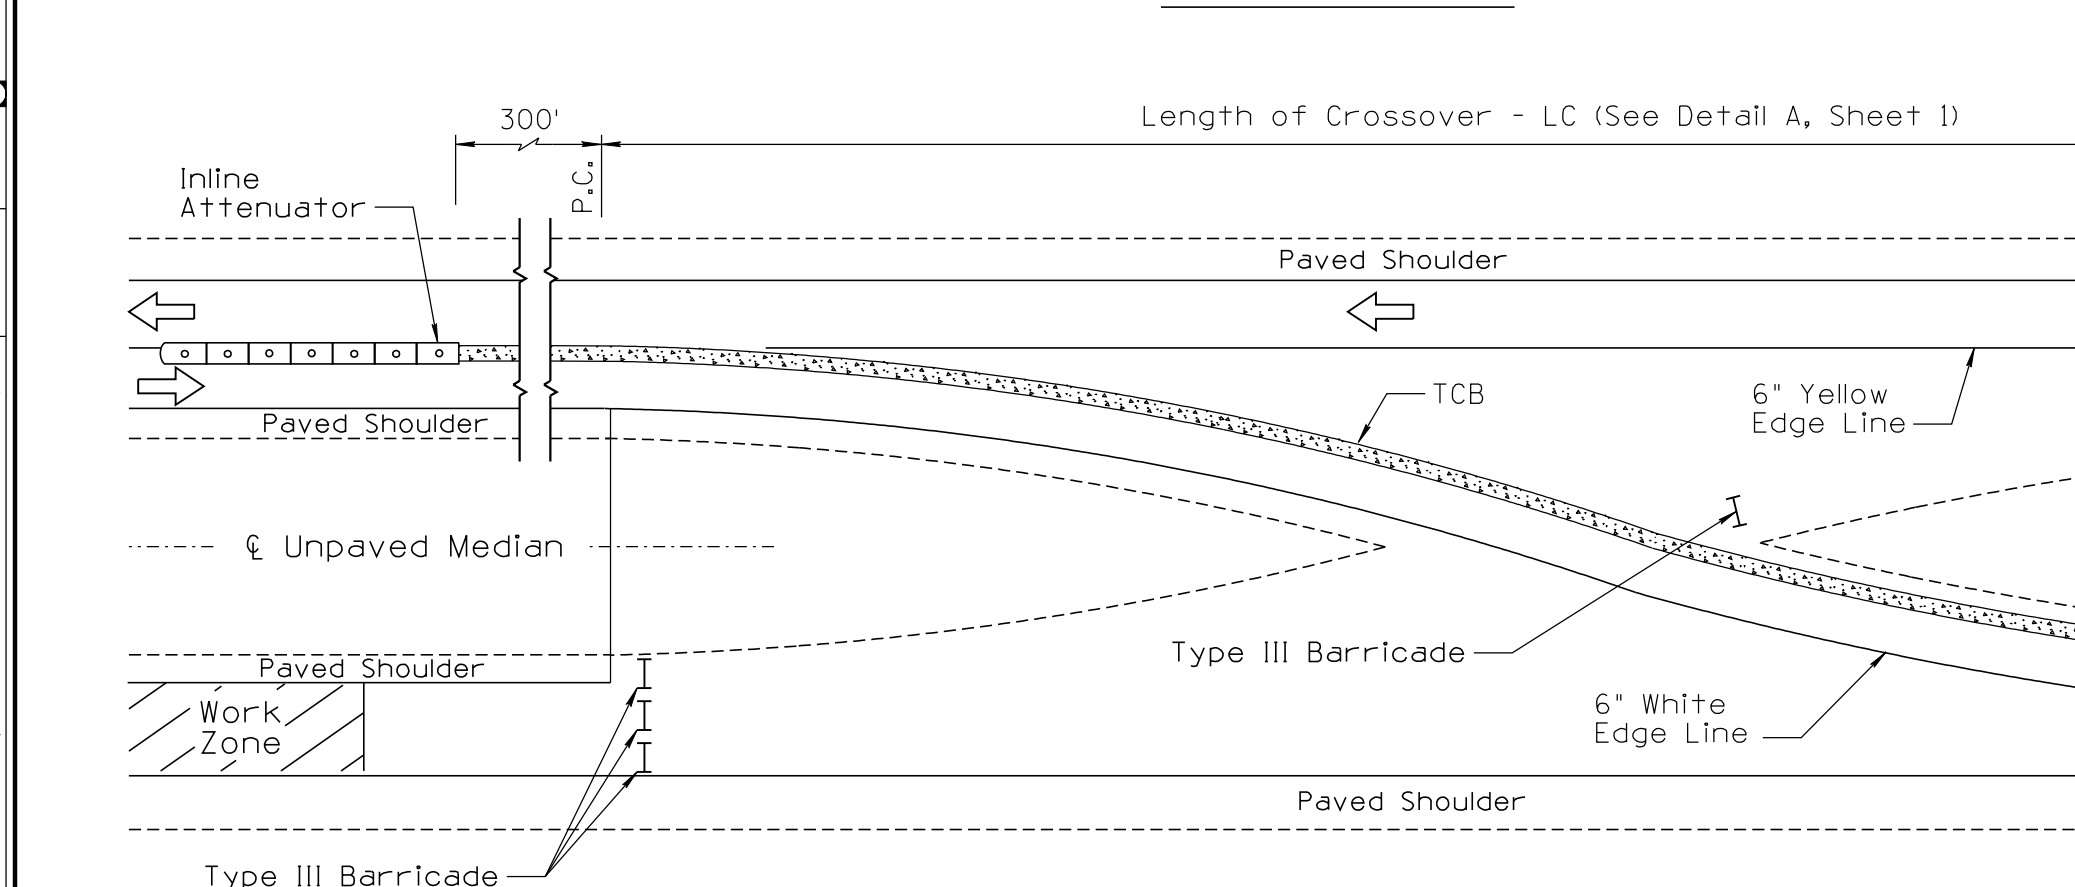


NO	RE-ISSUE	DESCRIPTION OF REVISIONS	MADE BY	DATE
1	CHANGED TEXT CASE, ADDED NEW BORDER, REVISED TCB AND TYPE III BARRICADES SYMBOLS.		L. LOPEZ	2/02
2			D.S. & L.L.	6/14

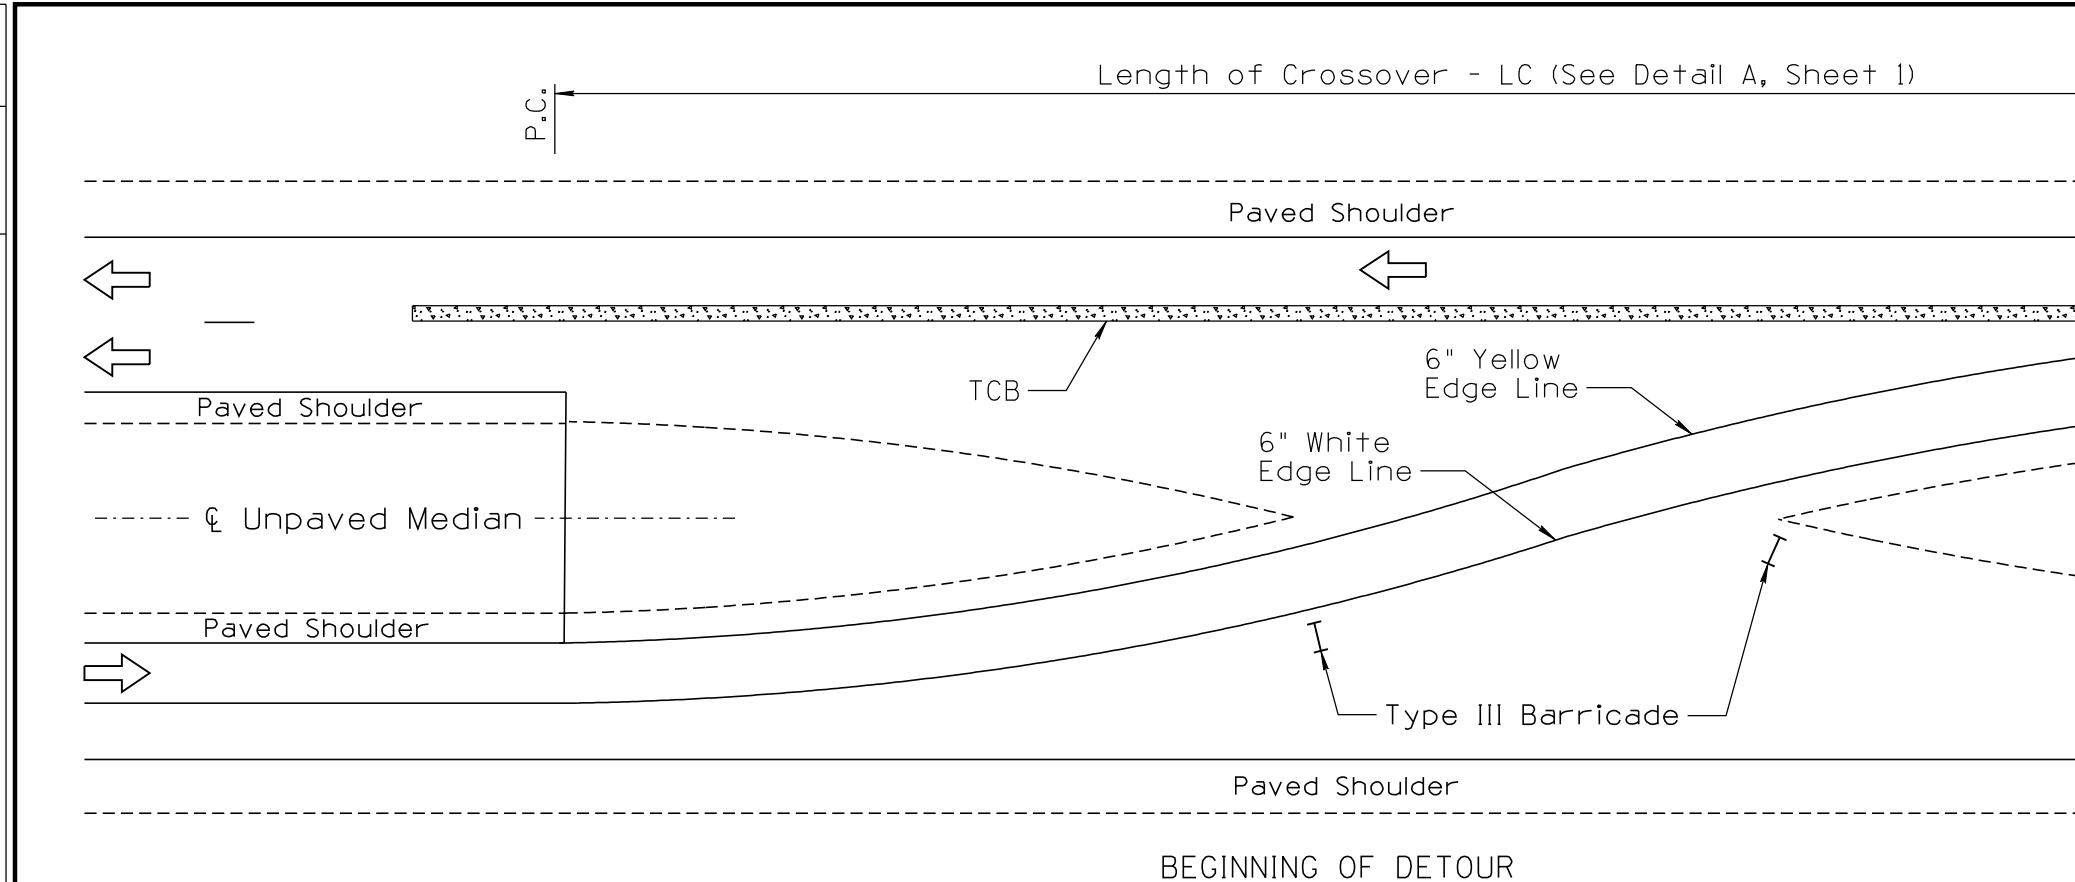

DESIGN APPROVED	ARIZONA DEPARTMENT OF TRANSPORTATION INTERMODAL TRANSPORTATION DIVISION TRAFFIC SIGNING & MARKING STANDARD DRAWINGS	REVISION	6/14
SIGNATURES		DRAWING NO.	C-4
APPROVED FOR DISTRIBUTION	TYPICAL END TREATMENTS FOR DETOURS USING BARRIER TEMPORARY CONCRETE BARRIER (TCB)	SHEET NO.	2 of 2
ON FILE			

NOT TO SCALE