

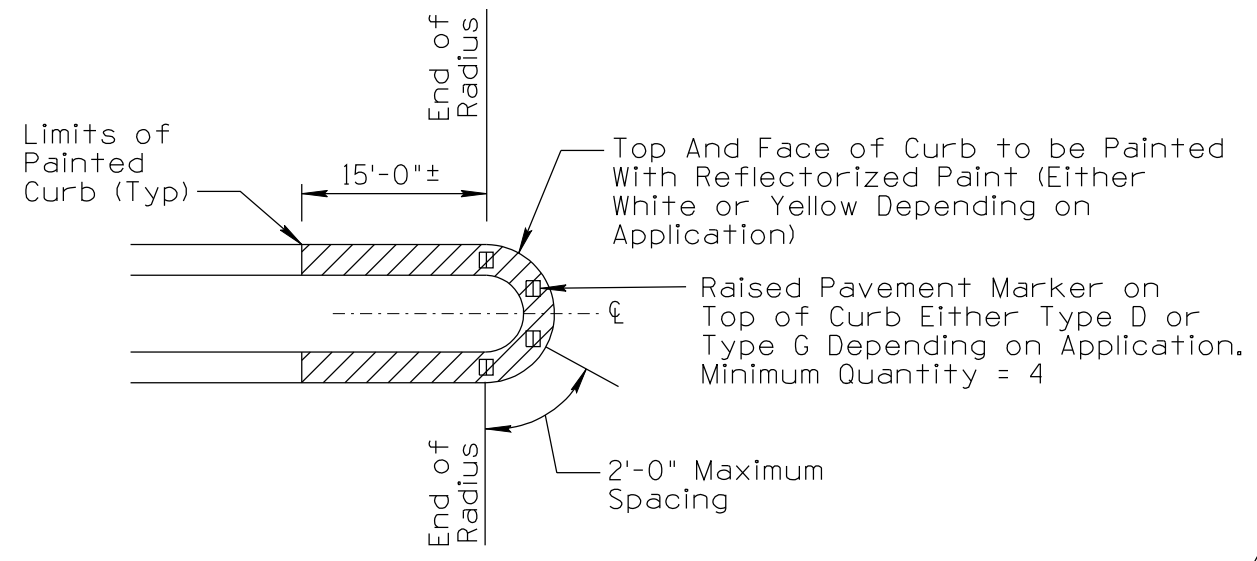



NO	DESCRIPTION OF REVISIONS	DATE	MADE BY
1	RE-ISSUE	2/02	L. LOPEZ
2	REVISED DRAWING, CHANGED TEXT CASE, UPDATED BORDER.	6/14	L. LOPEZ

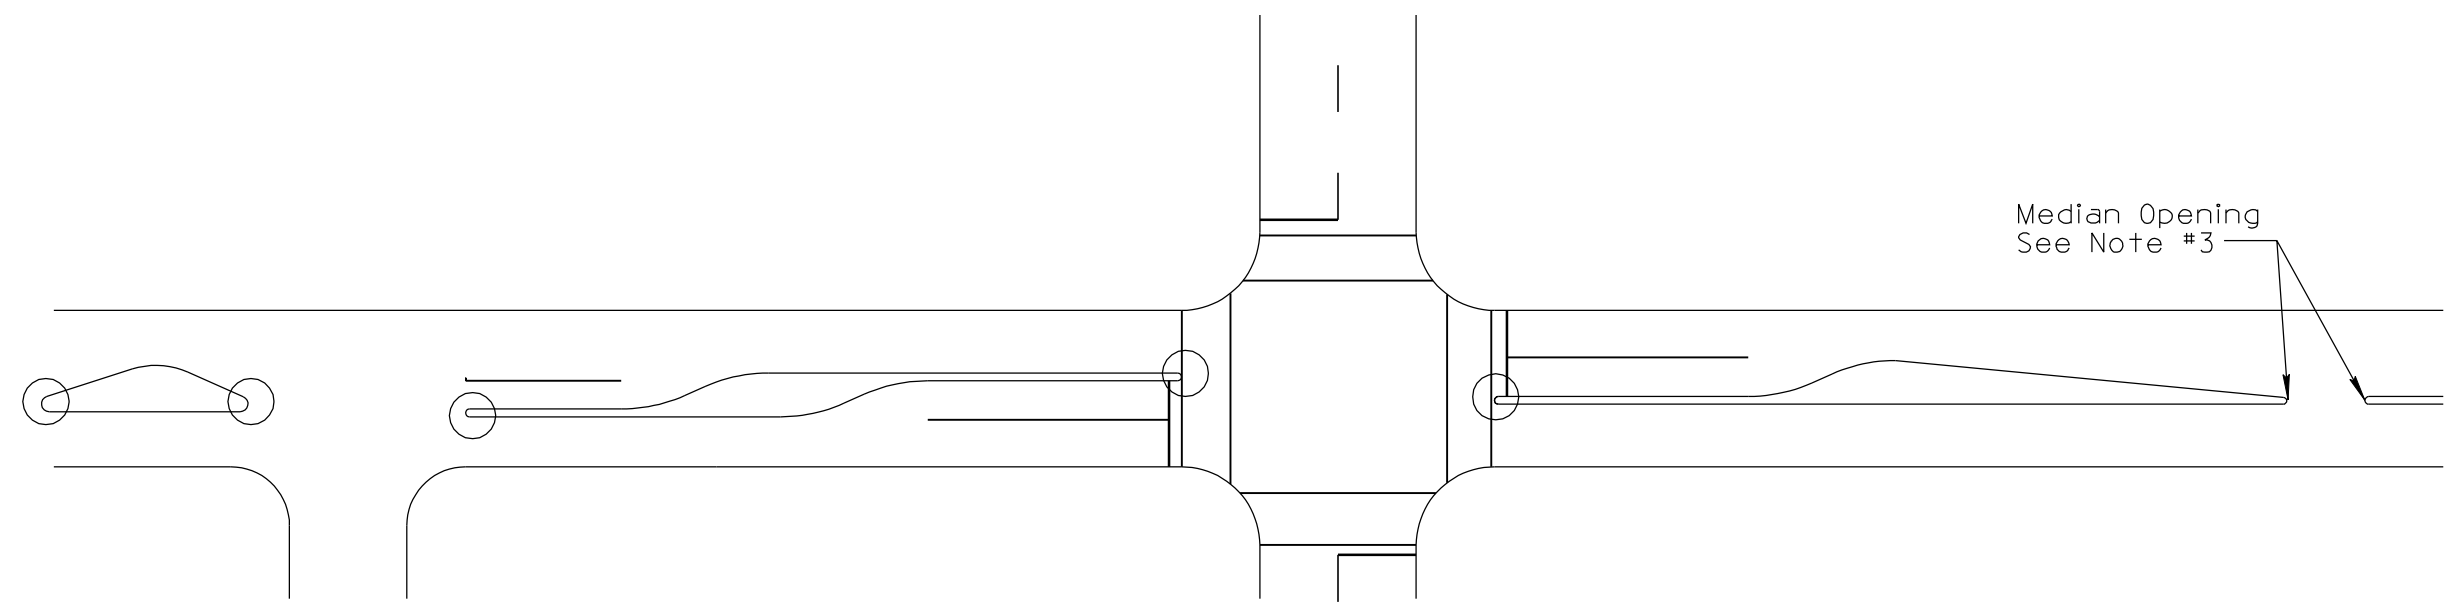

TYPICAL MEDIAN ISLAND END TREATMENT AT CROSS STREETS

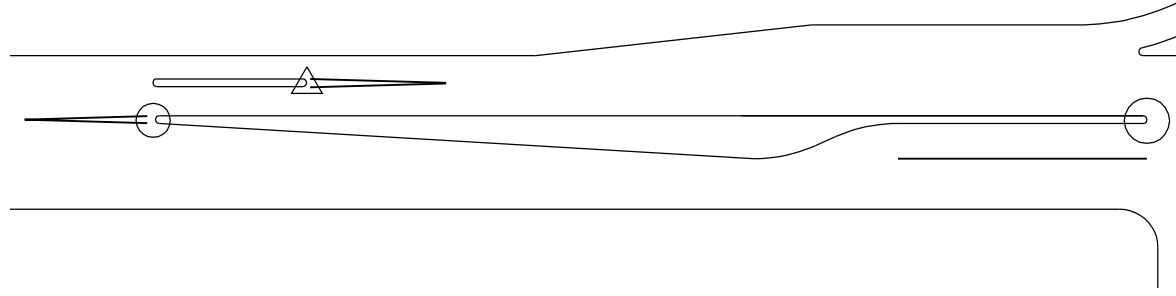

- NOTES:**
1. Median island end plus 15 feet of curb on each side of the island shall be painted as indicated by the legend.
 2. Except as provided in Note #3, curbs of islands 50 square feet or less in area shall be painted.
 3. Curbs at openings in a continuous median island shall not be painted unless directed by the Engineer.
 4. Raised pavement markers shall be placed so that the reflective face of the marker is facing traffic.

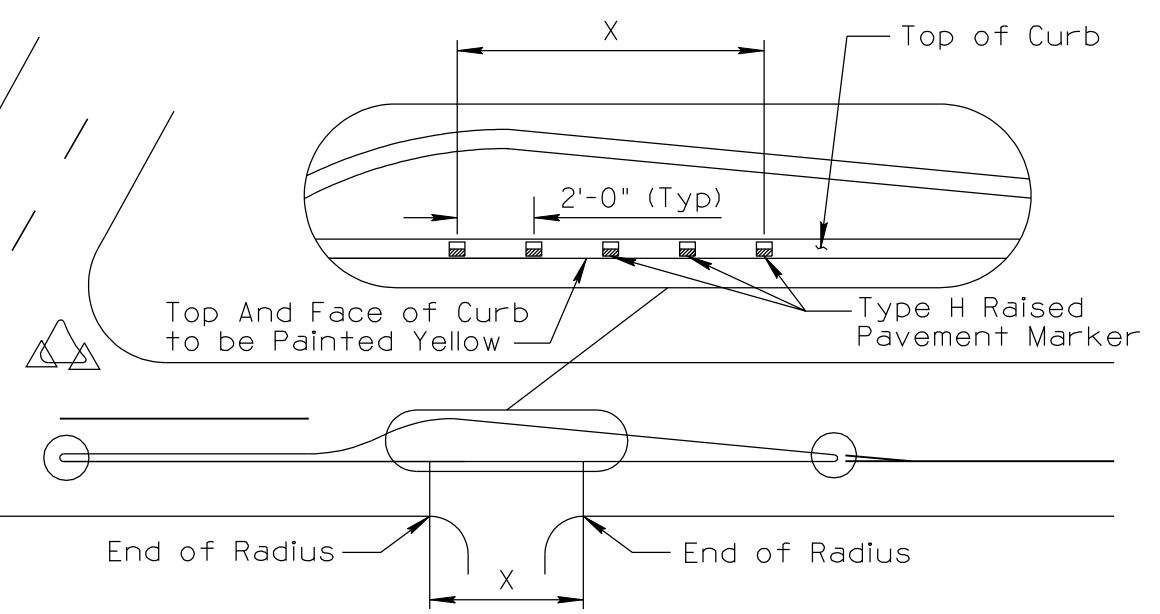

Median Opening
See Note #3

- To be painted yellow
- △ To be painted white

NOT TO SCALE

DESIGN APPROVED	ARIZONA DEPARTMENT OF TRANSPORTATION INTERMODAL TRANSPORTATION DIVISION TRAFFIC SIGNING & MARKING STANDARD DRAWINGS	REVISION
SIGNATURES		6/14
APPROVED FOR DISTRIBUTION	CURB MARKINGS FOR RAISED MEDIANS AND ISLANDS	DRAWING NO.
ON FILE		M-1
		SHEET NO.
		1 of 1