
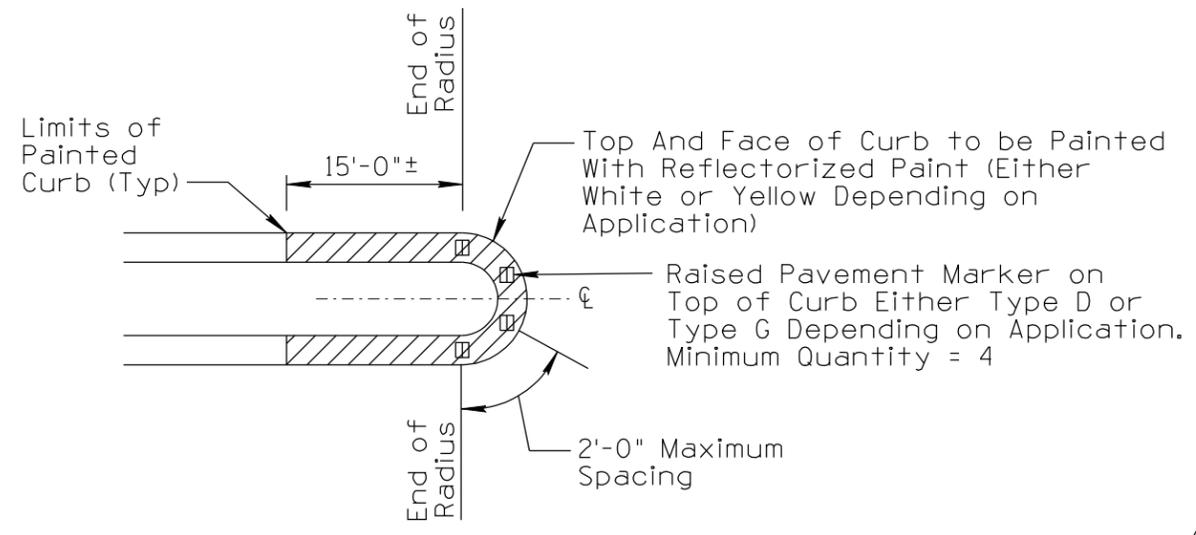



NO	DESCRIPTION OF REVISIONS	MADE BY	DATE
1	RE-ISSUE	L. LOPEZ	2/02
2	REVISED DRAWING, CHANGED TEXT CASE, UPDATED BORDER.	L. LOPEZ	6/14

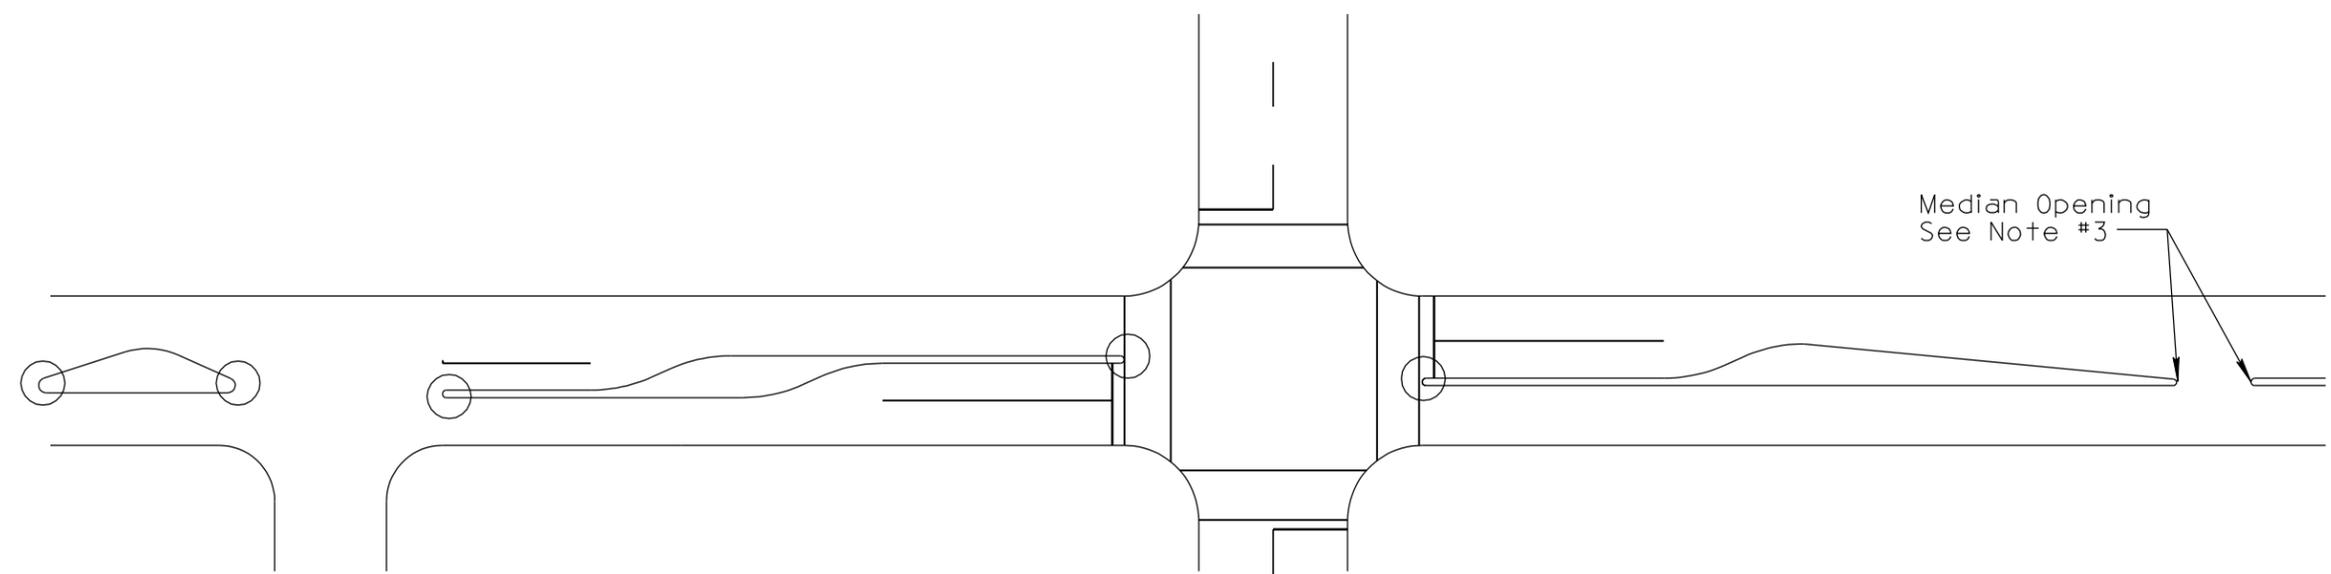

TYPICAL MEDIAN ISLAND END TREATMENT AT CROSS STREETS

**NOTES:**

1. Median island end plus 15 feet of curb on each side of the island shall be painted as indicated by the legend.
2. Except as provided in Note #3, curbs of islands 50 square feet or less in area shall be painted.
3. Curbs at openings in a continuous median island shall not be painted unless directed by the Engineer.
4. Raised pavement markers shall be placed so that the reflective face of the marker is facing traffic.

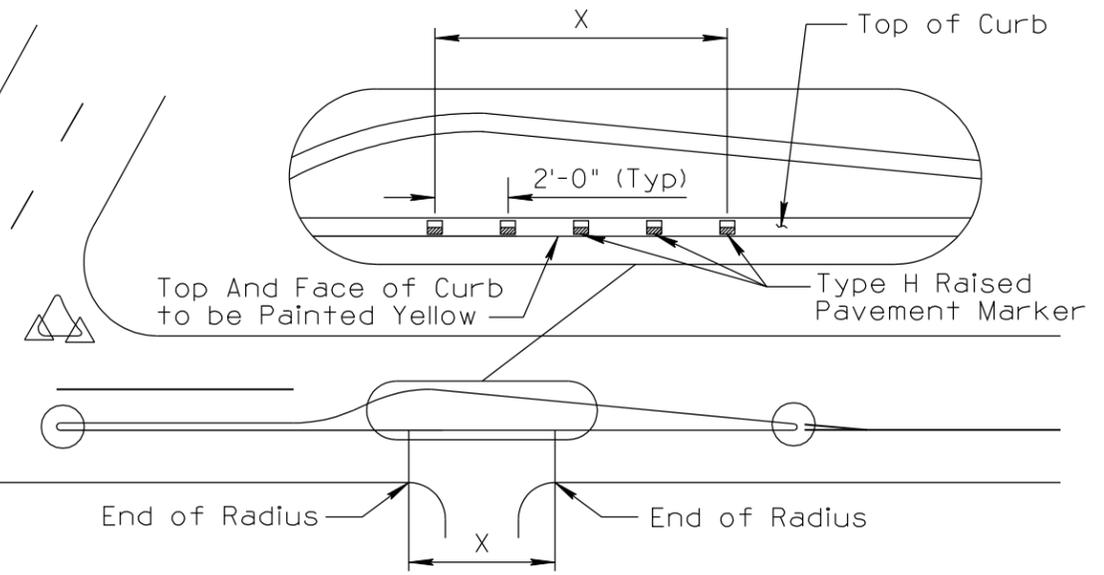

- To be painted yellow
- △ To be painted white

NOT TO SCALE

DESIGN APPROVED	ARIZONA DEPARTMENT OF TRANSPORTATION INTERMODAL TRANSPORTATION DIVISION TRAFFIC SIGNING & MARKING STANDARD DRAWINGS	REVISION	6/14
<b>SIGNATURES</b>		DRAWING NO.	M-1
APPROVED FOR DISTRIBUTION	CURB MARKINGS FOR RAISED MEDIANS AND ISLANDS	SHEET NO.	1 of 1
<b>ON FILE</b>			