


NO	DESCRIPTION OF REVISIONS	MADE BY	DATE	NO
1	RE-ISSUE	L. LOPEZ	2/02	3
2	CHANGED TEXT CASE, UPDATED BORDER, REVISED DRAWING AND NOTES.	L. LOPEZ	6/14	4
	DESCRIPTION OF REVISIONS	MADE BY	DATE	

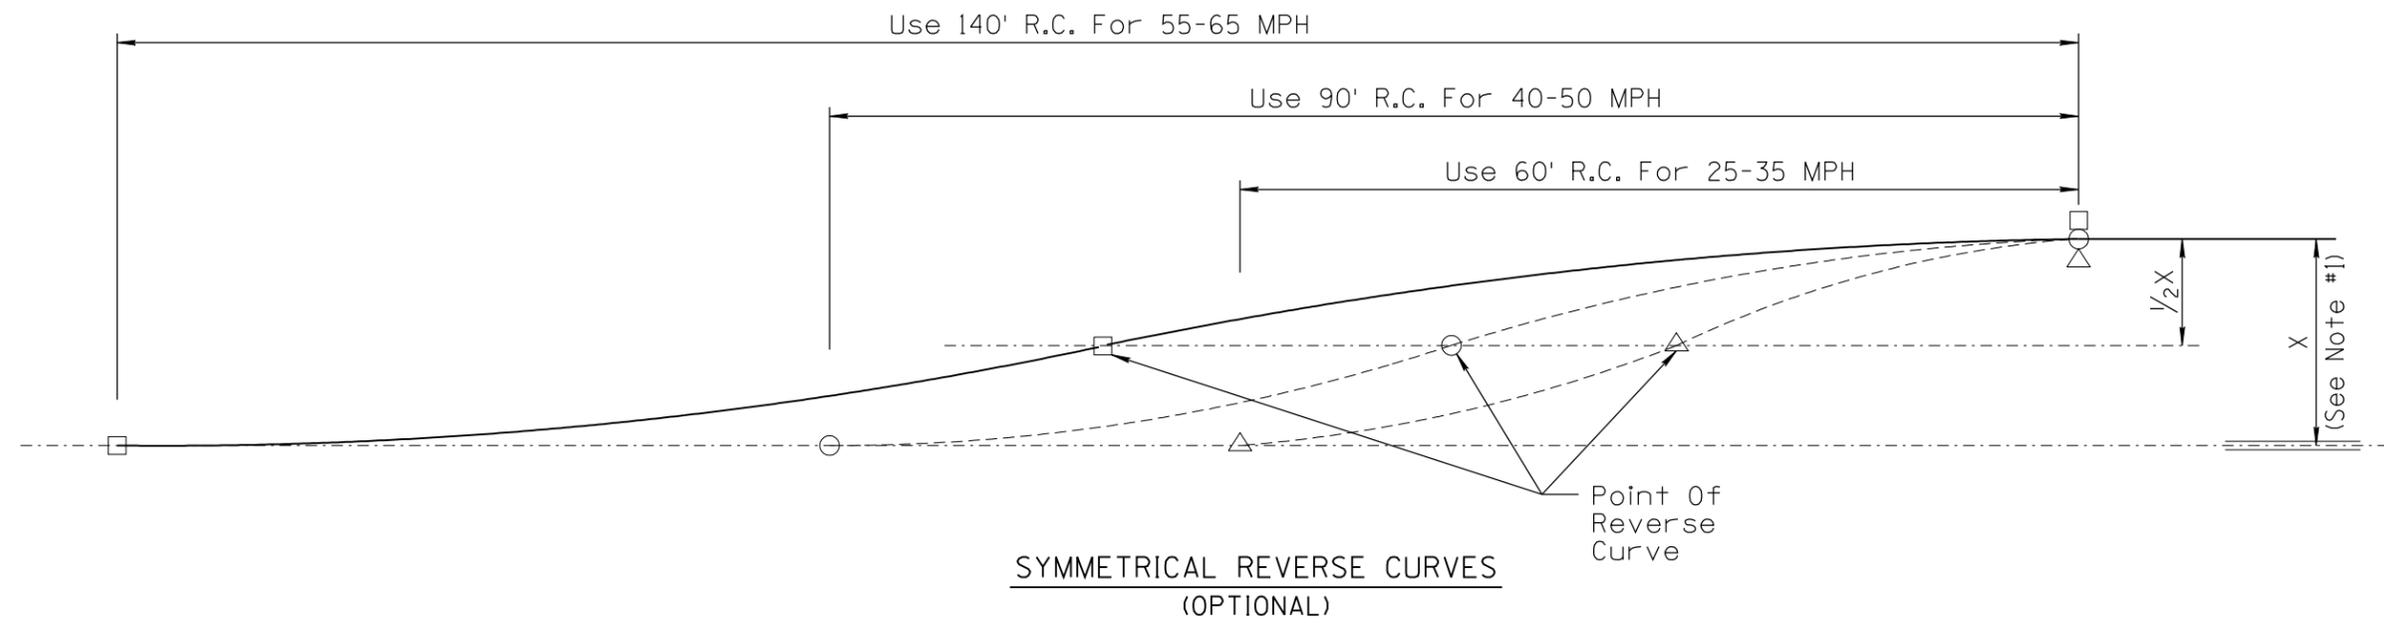

NOTES:

1. Measurement shall be to center of striping.
2. Marking of reverse curves is optional, and shall be done only when directed by the Engineer or as shown on the marking plans.

NOT TO SCALE

DESIGN APPROVED	ARIZONA DEPARTMENT OF TRANSPORTATION INTERMODAL TRANSPORTATION DIVISION TRAFFIC SIGNING & MARKING STANDARD DRAWINGS	REVISION	6/14
SIGNATURES		DRAWING NO.	M-2
APPROVED FOR DISTRIBUTION	CENTERLINE REVERSE CURVE DETAILS	SHEET NO.	3 of 3
ON FILE			