


NO	DESCRIPTION OF REVISIONS	MADE BY	DATE	NO
1	RE-ISSUE	L. LOPEZ	2/02	3
2	REVISED DRAWING, CHANGE TEXT CASE, UPDATED BORDER INCREASED LINE WEIGHTS.	L. LOPEZ	6/14	4

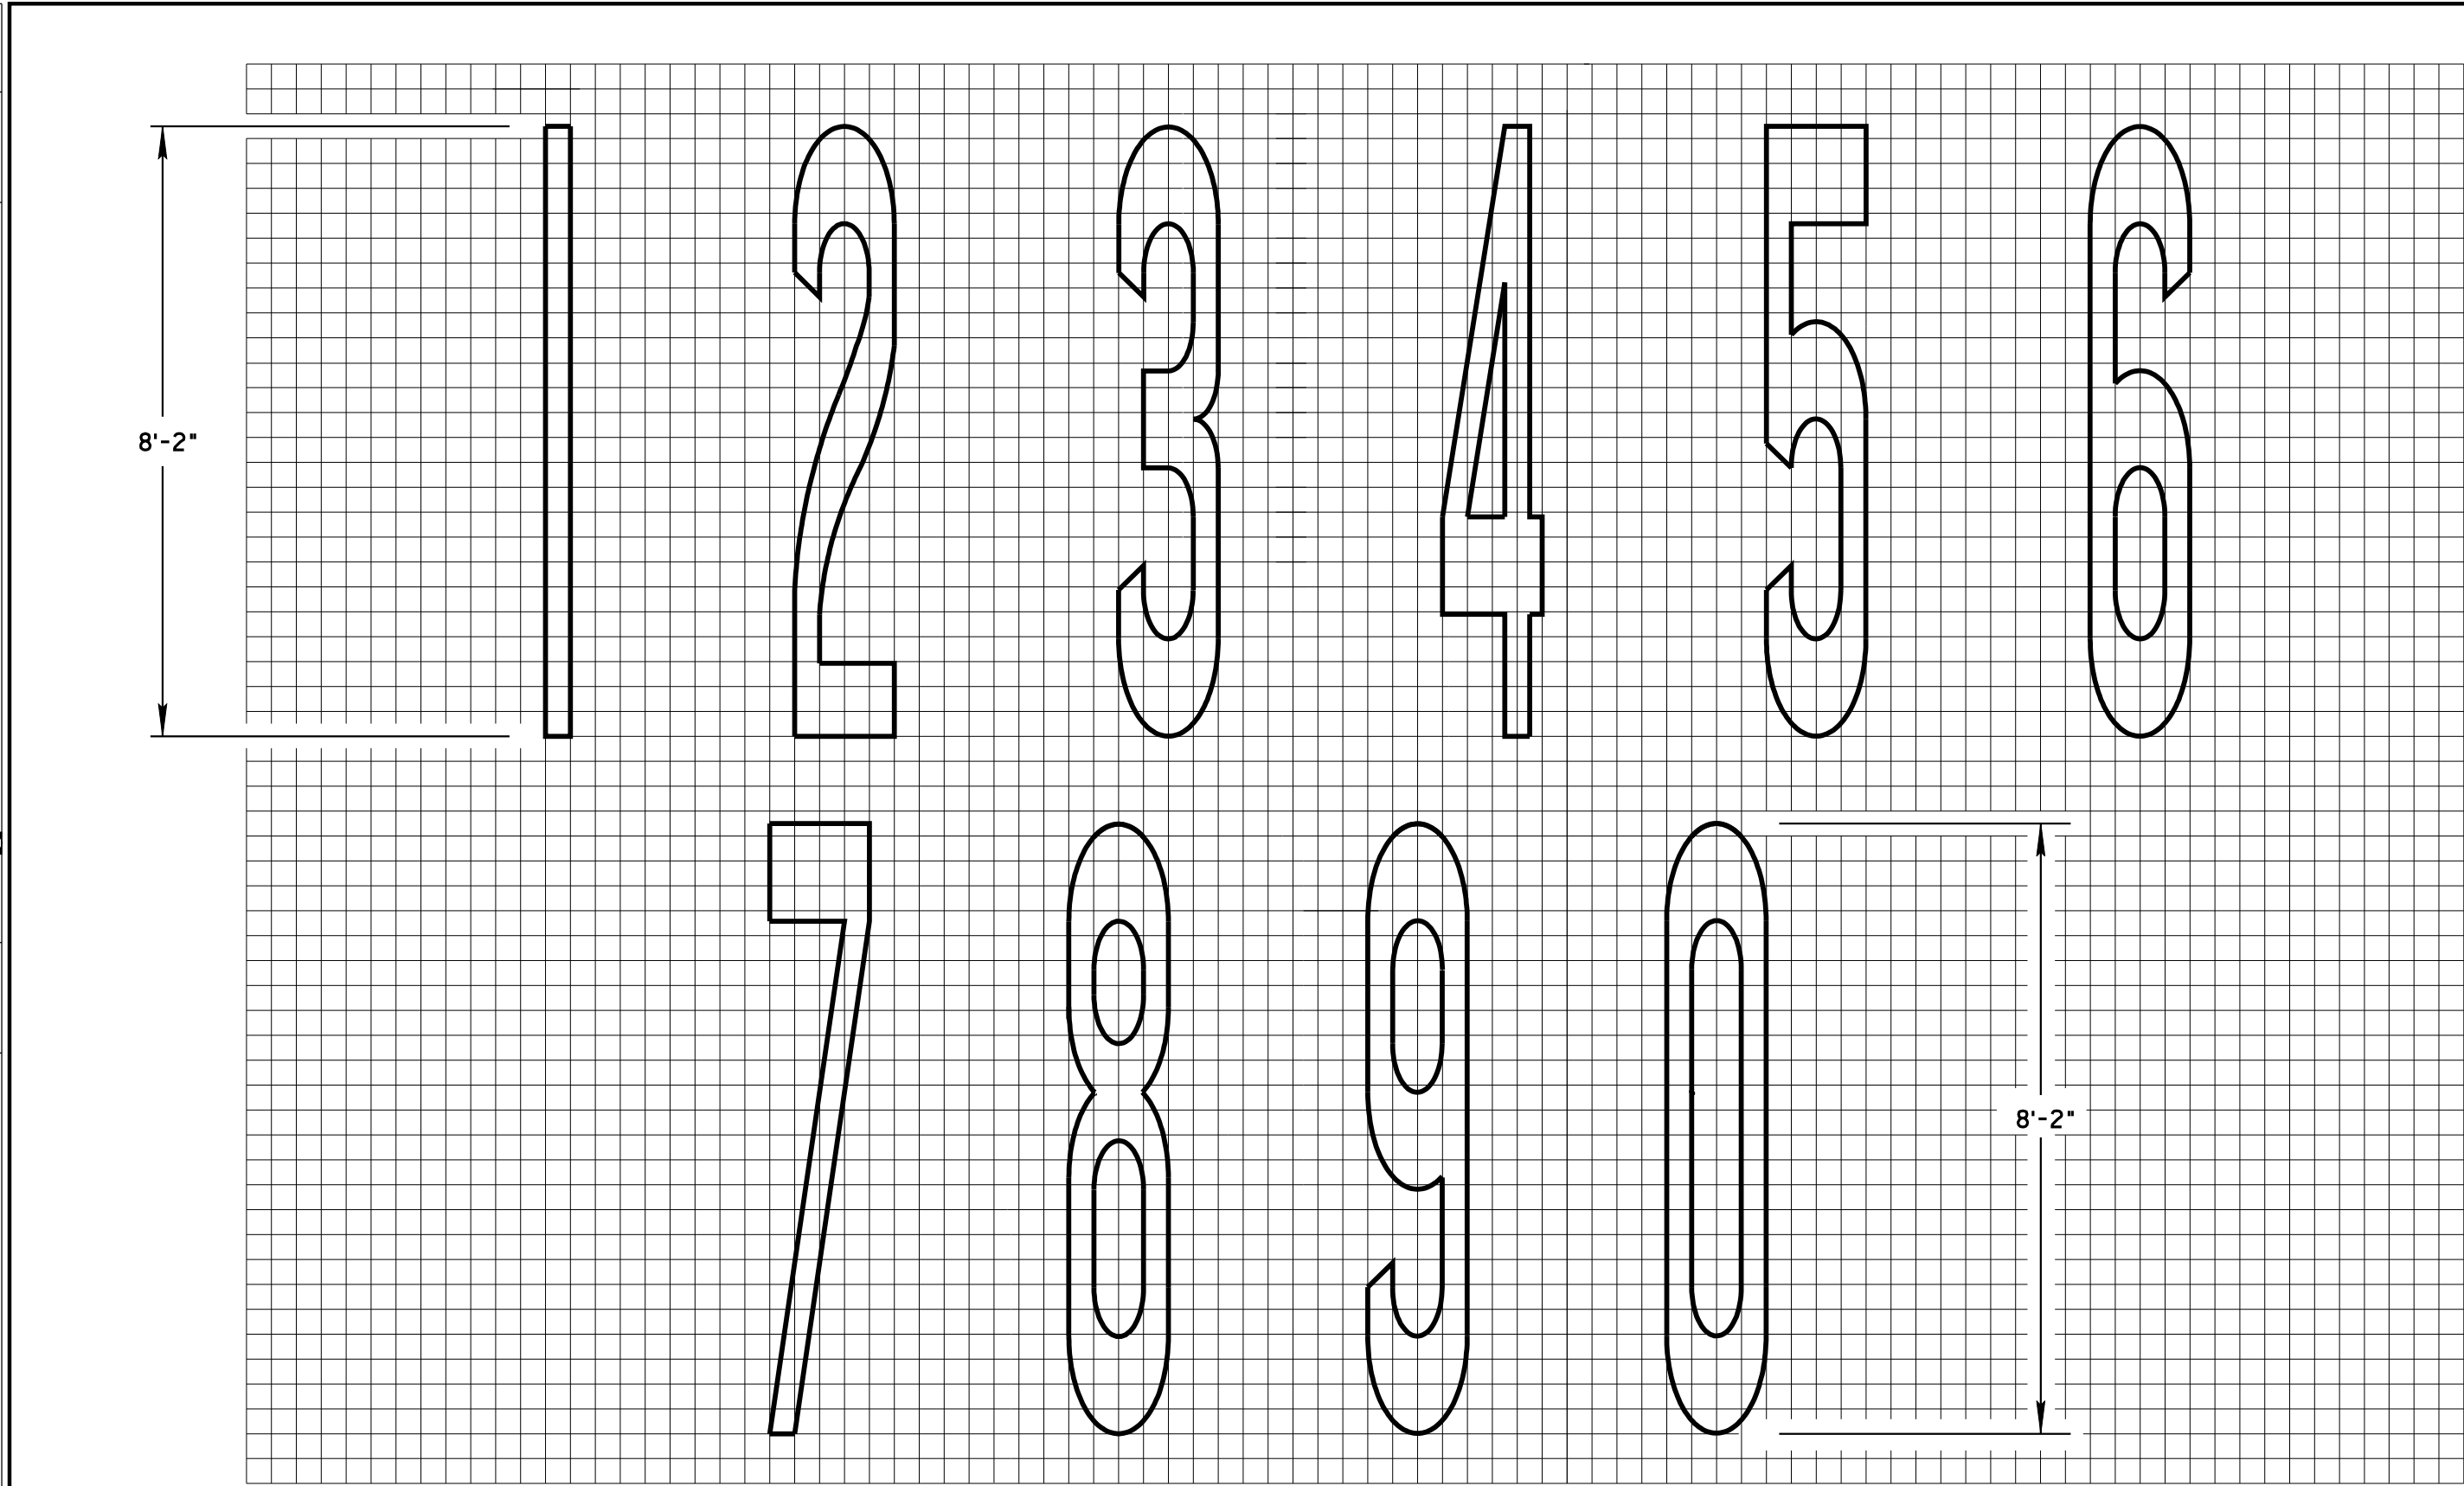

1 Unit = 4"

NOT TO SCALE

DESIGN APPROVED	ARIZONA DEPARTMENT OF TRANSPORTATION INTERMODAL TRANSPORTATION DIVISION TRAFFIC SIGNING & MARKING STANDARD DRAWINGS	REVISION 6/14
SIGNATURES		DRAWING NO. M-9
APPROVED FOR DISTRIBUTION	PAVEMENT NUMBERS	SHEET NO. 1 of 1
ON FILE		