

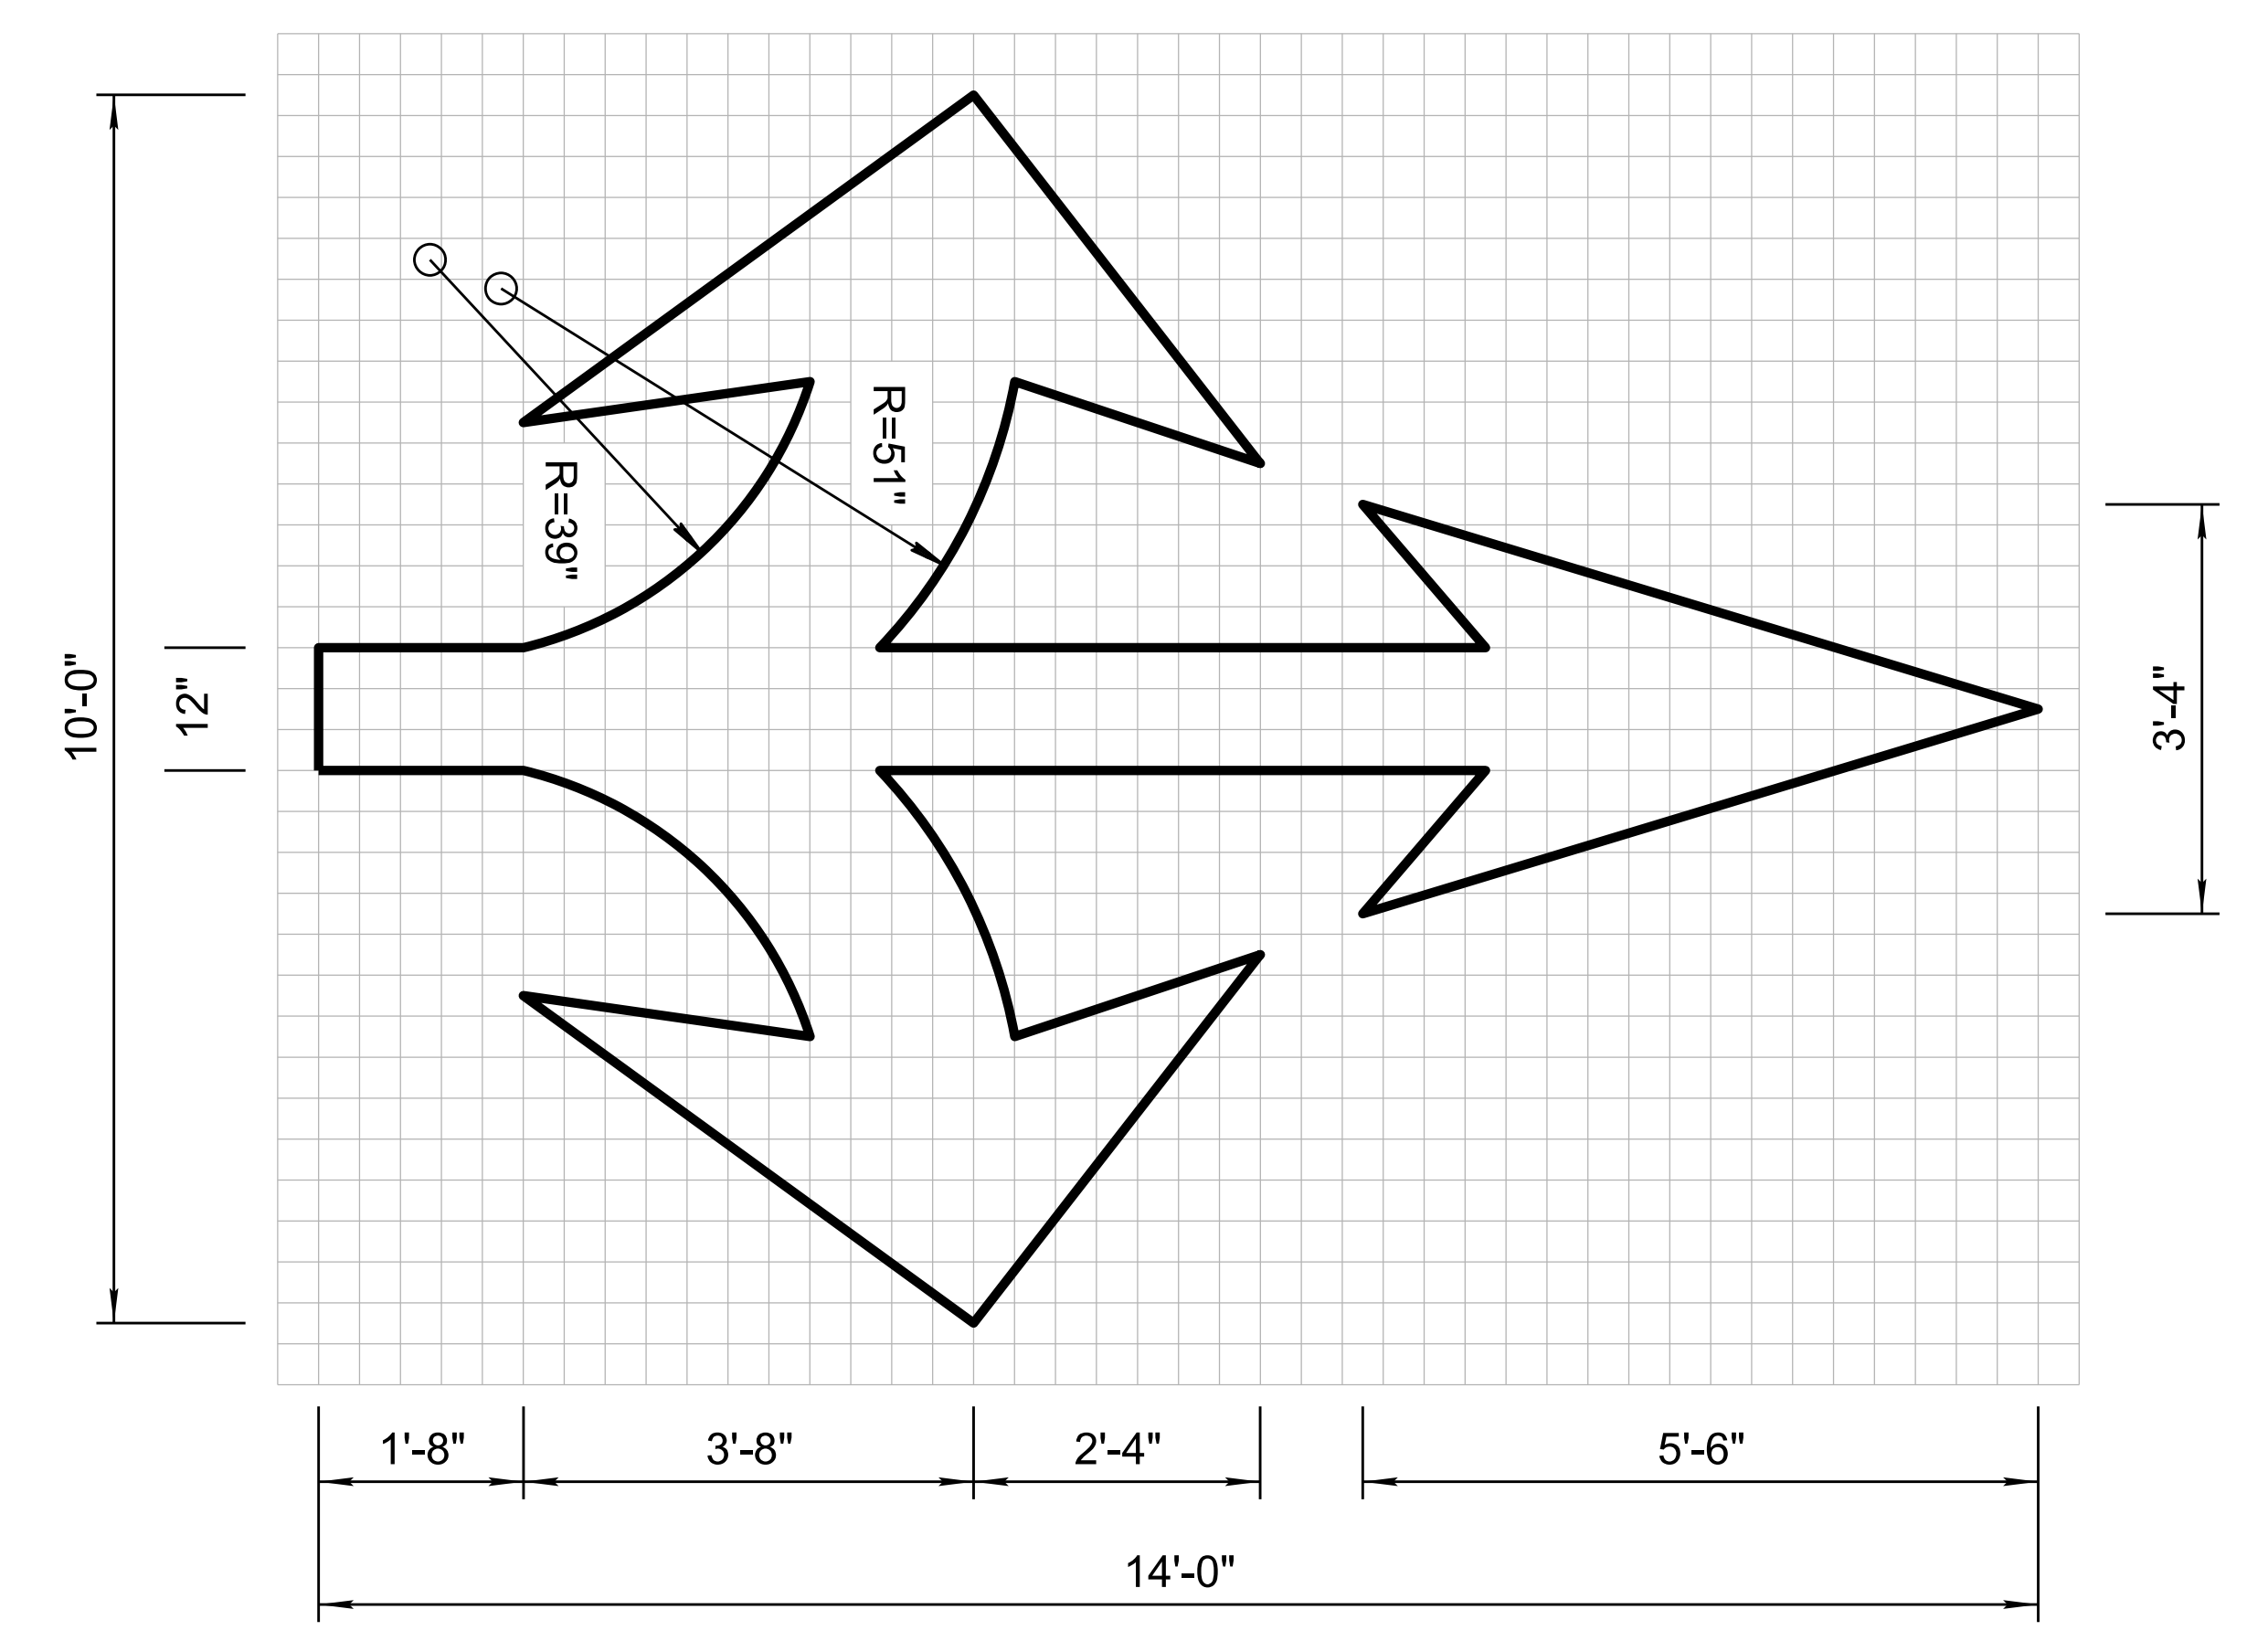
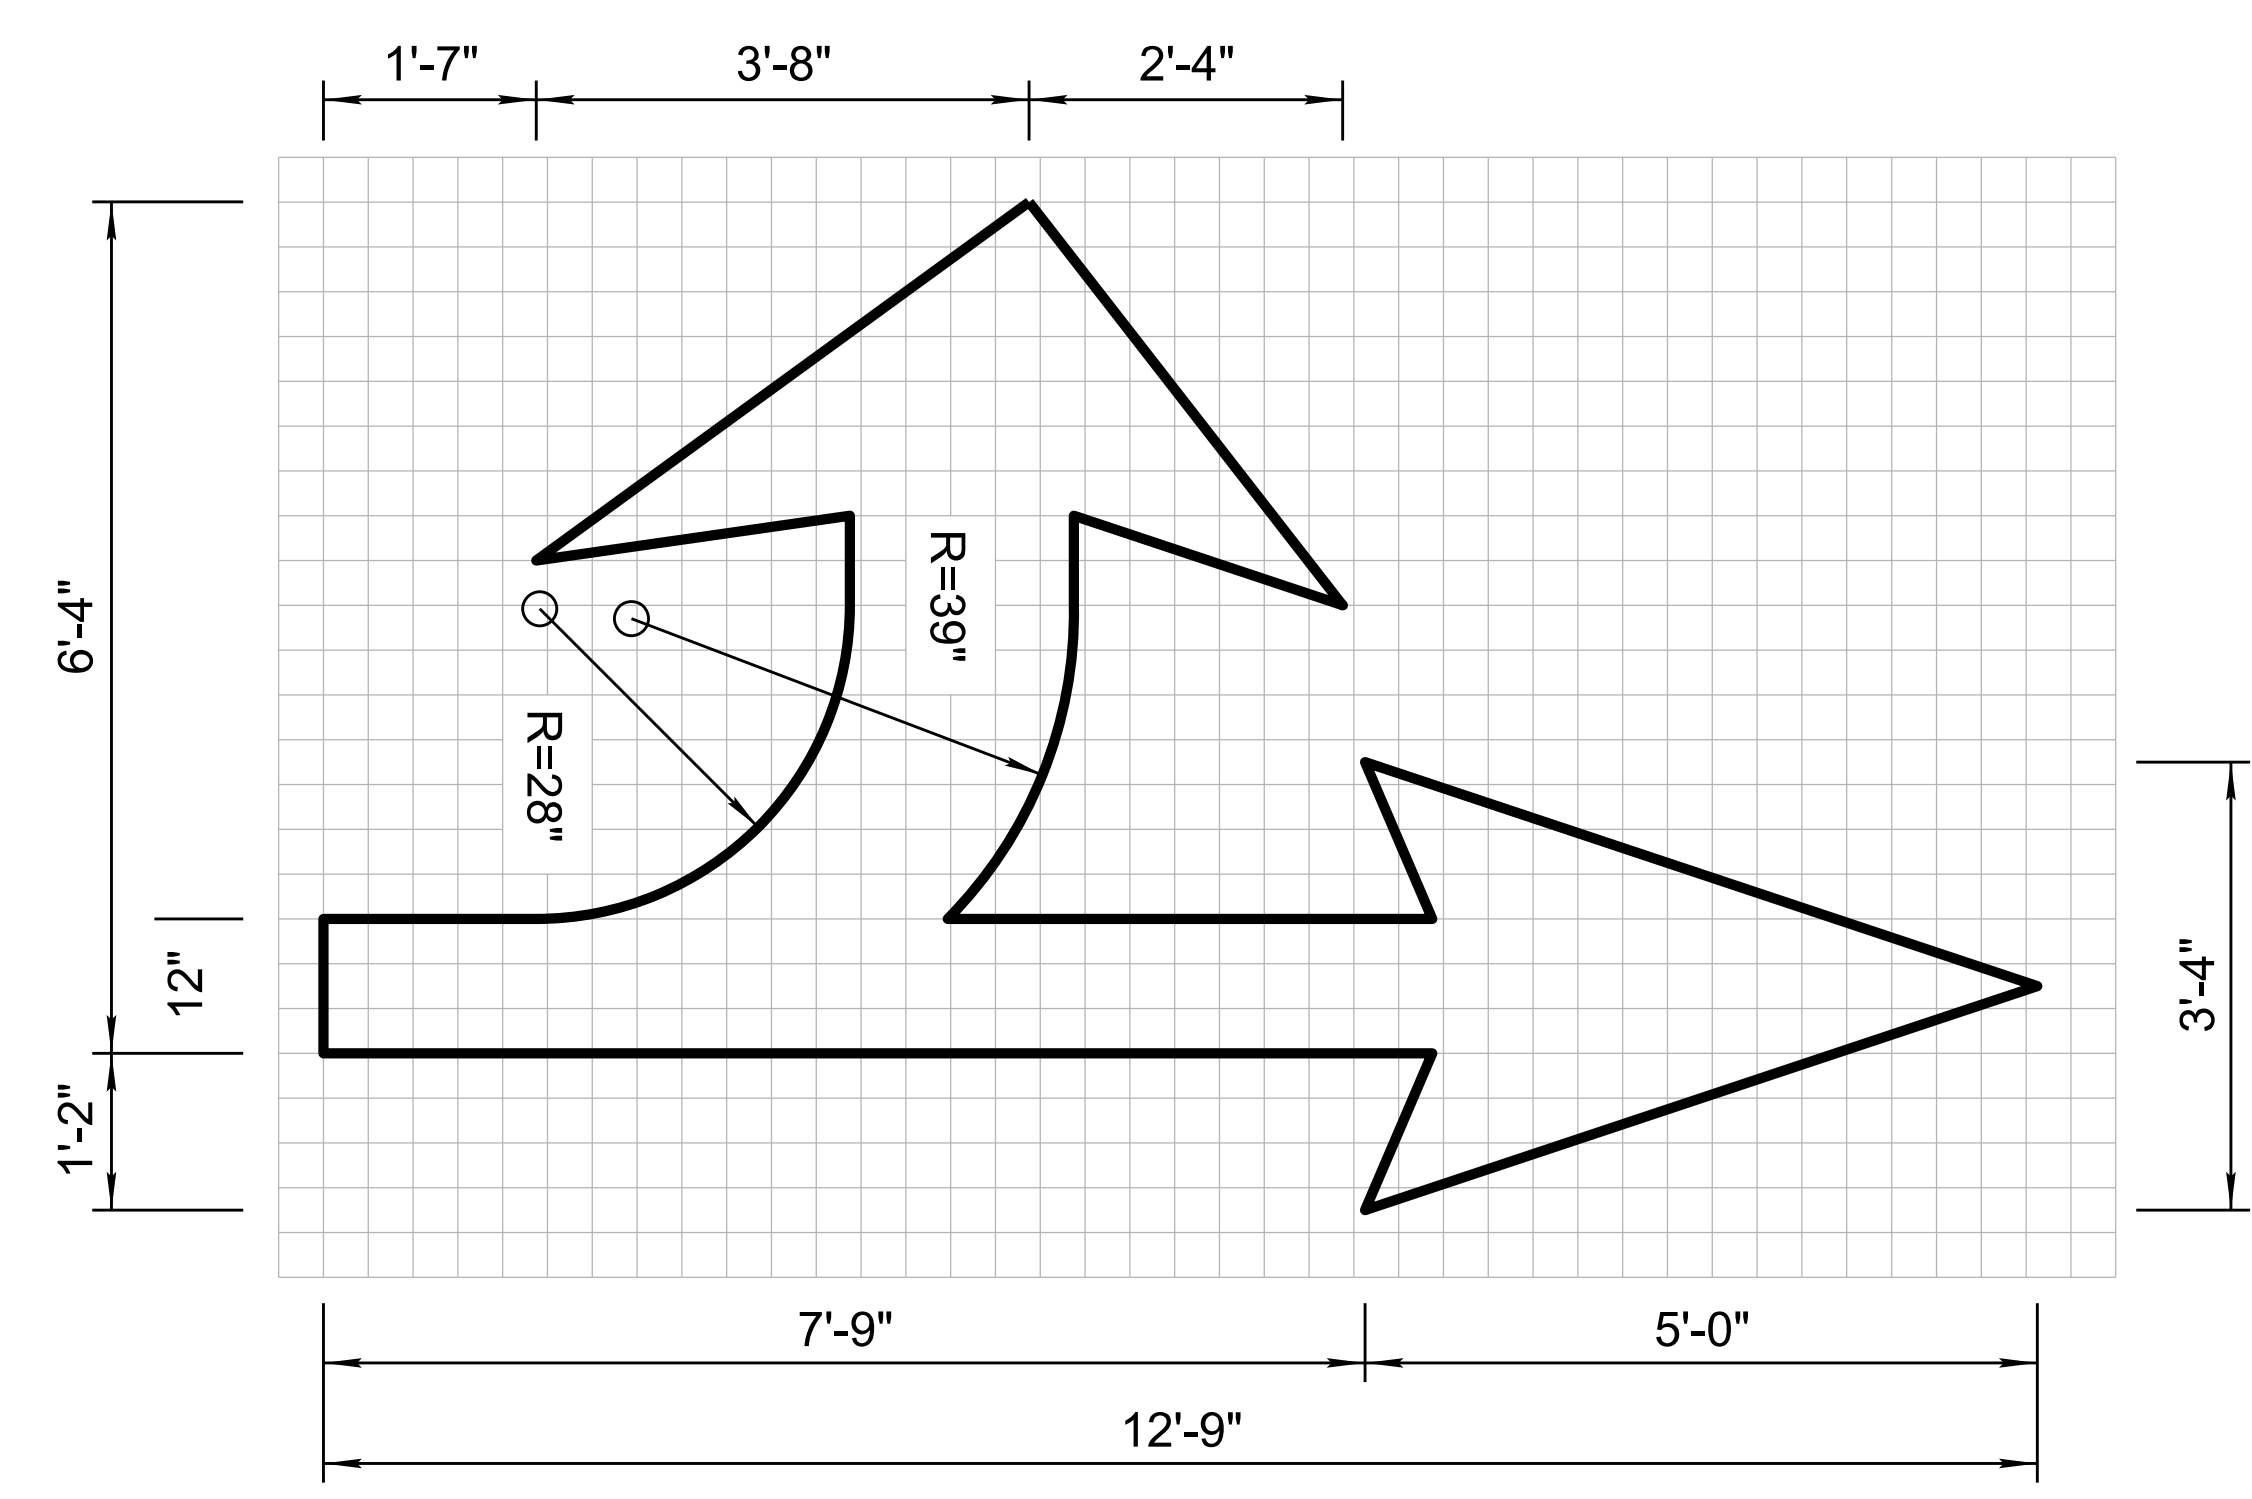
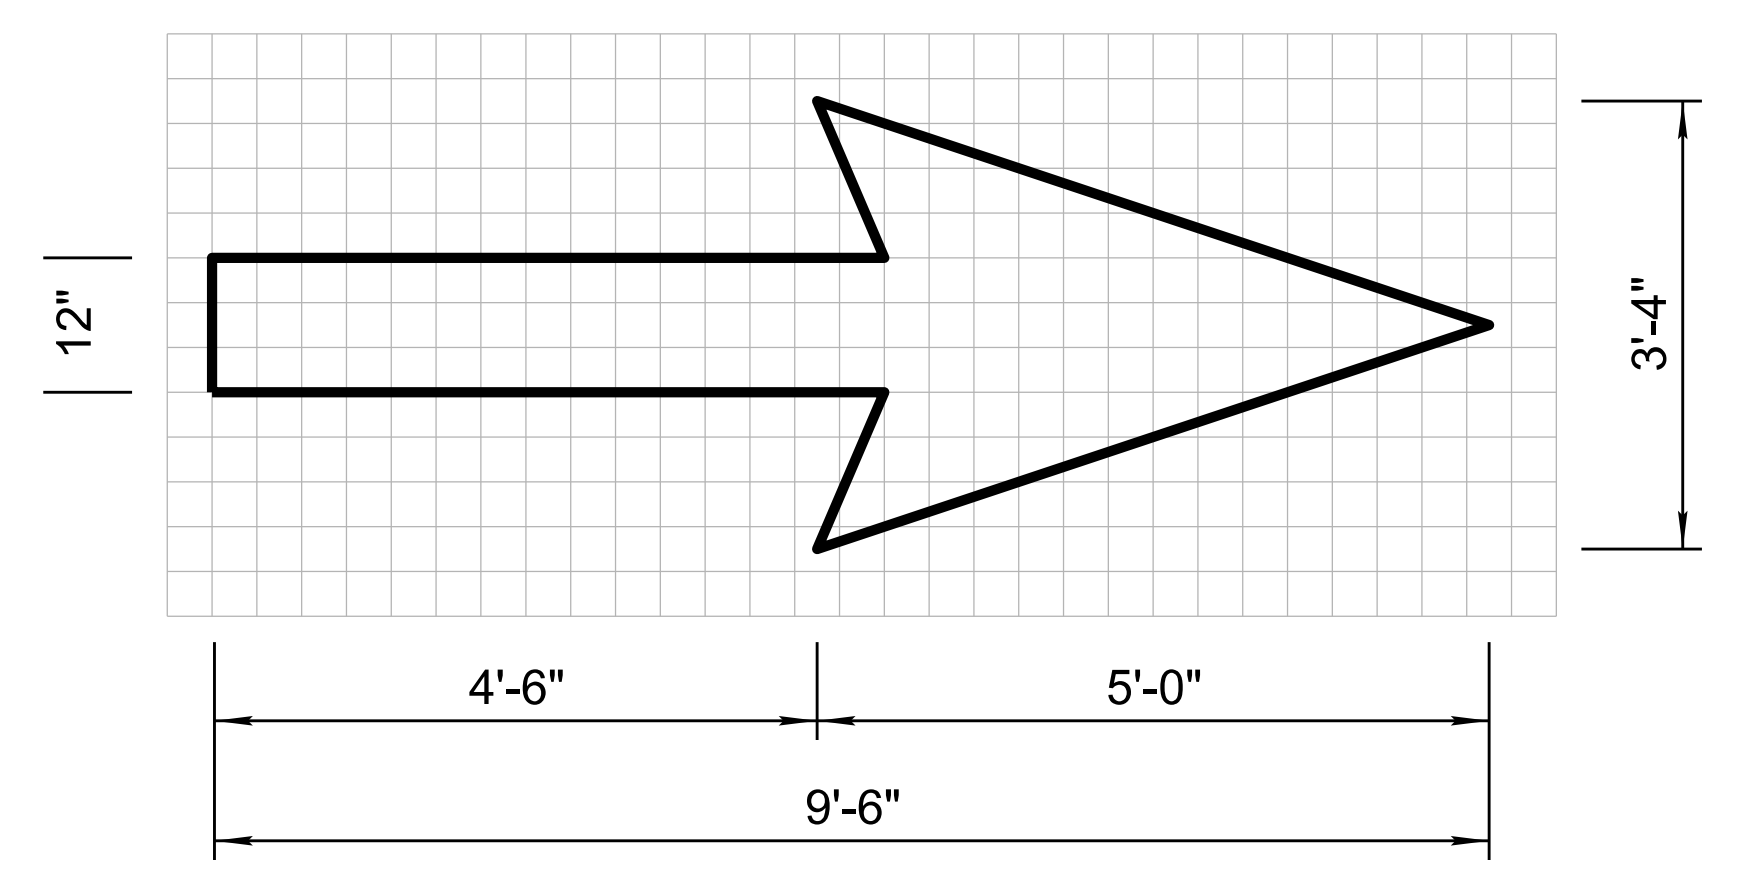


Note to Designer:
 The information presented in this Standard Drawing has been prepared in accordance with recognized engineering principles and is for general use. It should not be used for specific application without competent professional examination and verification of its suitability and applicability by a licensed professional engineer. Contents within the inner border line shall not be altered.

PRIOR DISTRIBUTION D. T. E. 09/2008

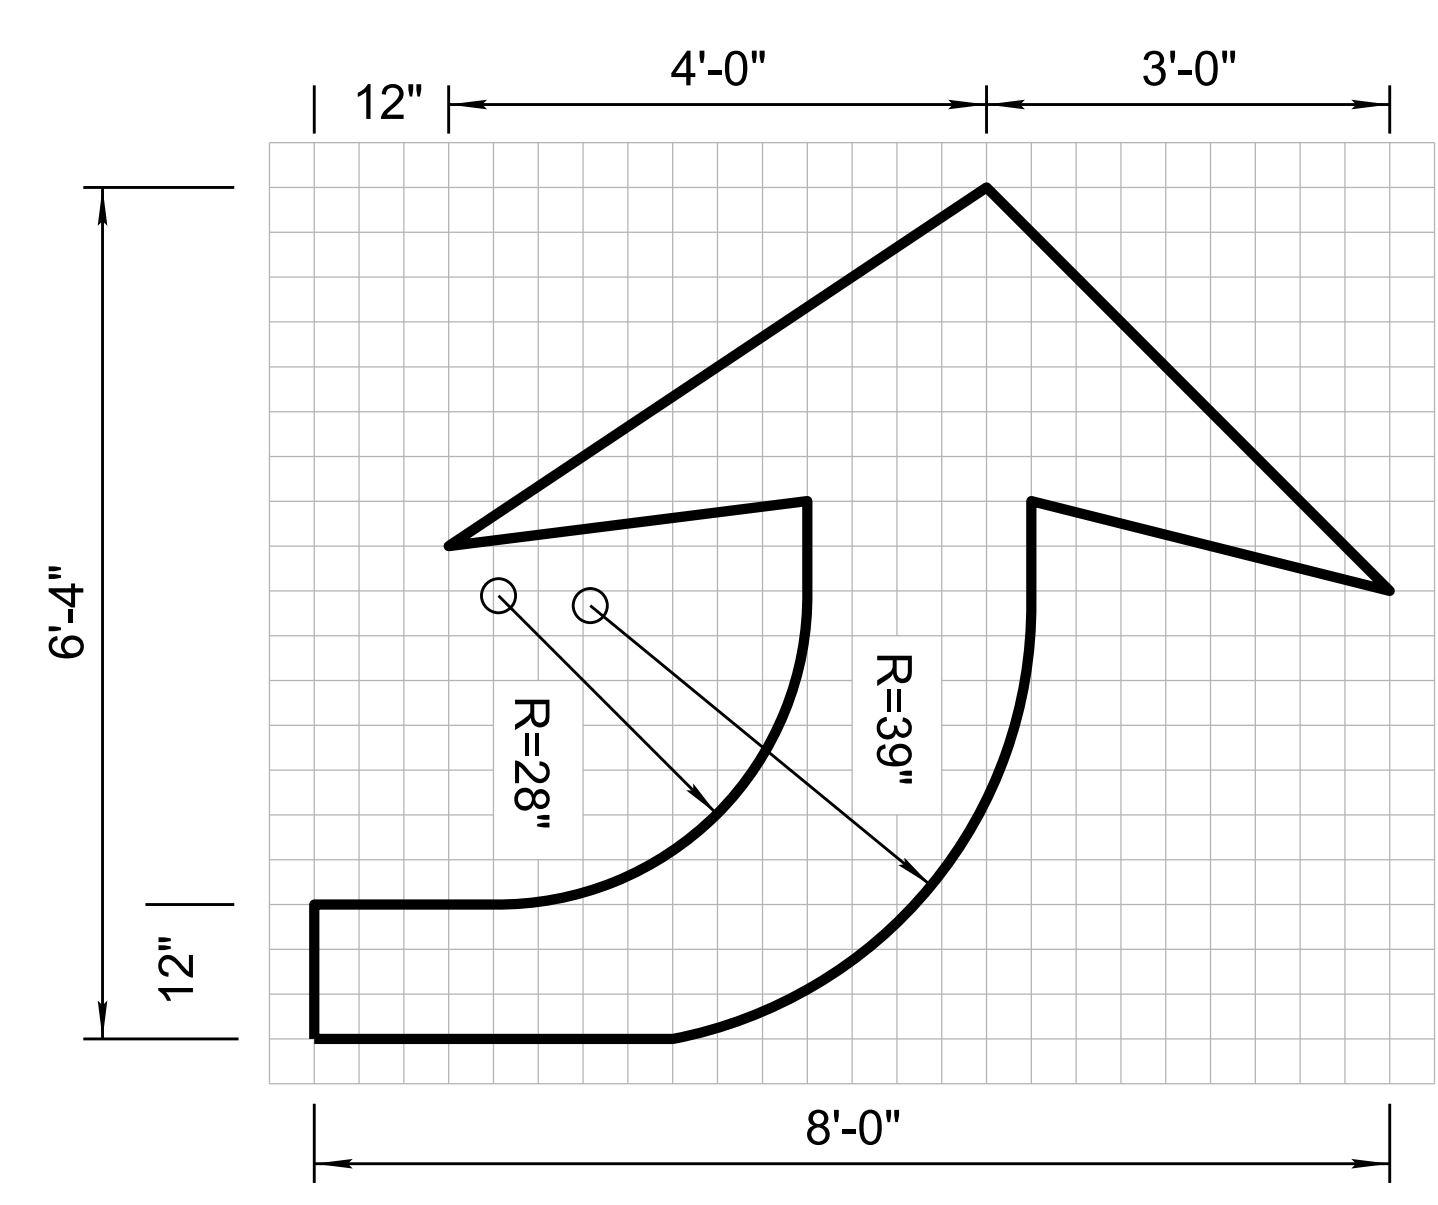

ARROW DETAILS
 1 Unit = 4"
 All Symbols/Legend
 Shall Be White

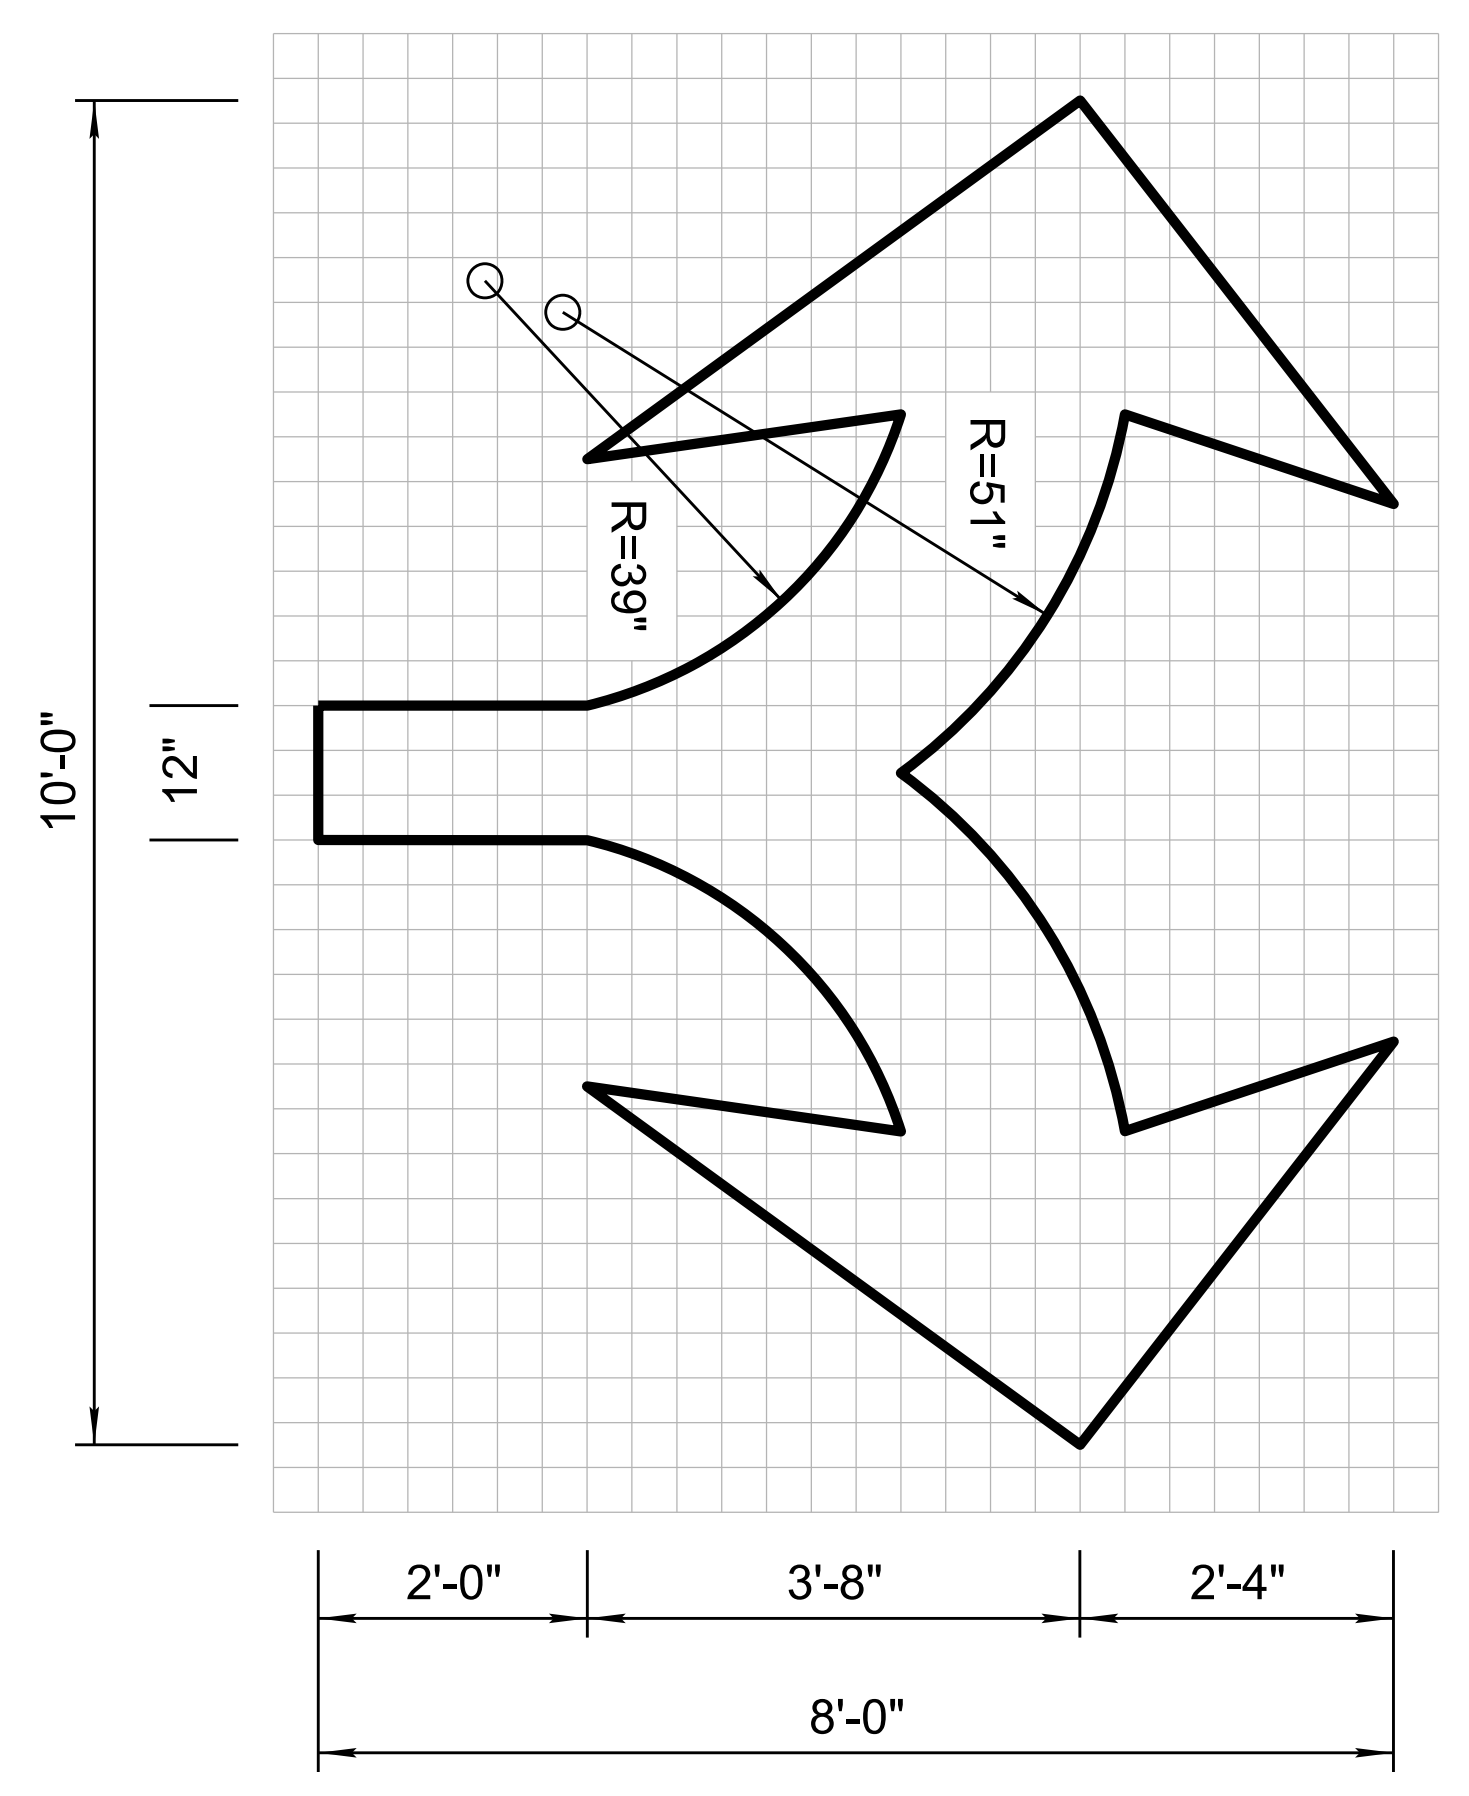

ST. NO. RDS ENGINEER
R. MOEUR
 RECOMMENDED FOR - PPROV-L
 GROUP M-N-GER
M. HANN-
 - PPROVED
 ST. NO. RDS COMMITTEE - PPROVED FOR DISTRIBUTION 06/2014 D. T. E.

- RIZON- DEP-RTMENT OF TR-NSPORT-TION
 INFR-STRUCTURE DELIVERY -ND OPER-TIONS DIVISION
 TRAFFIC SIGNING AND MARKING
 STANDARD DRAWINGS
P- VEMENT MARKING SYMBOLS
 DR- WING NO.
M-10
 Sheet 1 of 3