



NO	DESCRIPTION OF REVISIONS	MADE BY	DATE	NO	DESCRIPTION OF REVISIONS	MADE BY	DATE
5	ADDED 18 IN. LANE DROP ARROW & CREATED SHT. 2 OF 2.	L. LOPEZ	5/03	3	REVISED LANE DROP ARROW DETAIL & MOVED IT TO SHEET 2 OF 3.	L. LOPEZ	9/08
2	RE-DESIGNED ARROWS, ADDED TRIPLE ARROW.	L. LOPEZ	1/05	4	CHANGE TEXT CASE, UPDATE BORDER.	L. LOPEZ	6/14

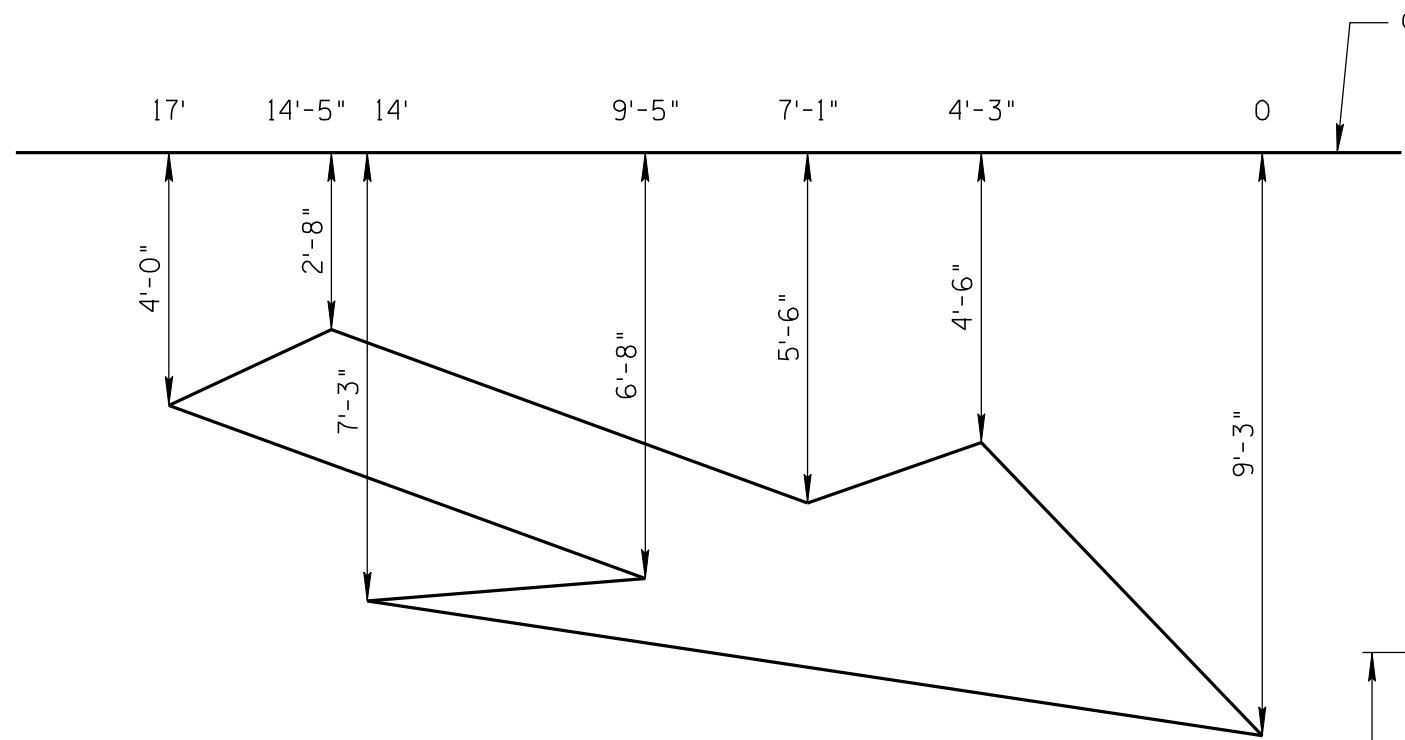


MERGING LEFT TO RIGHT

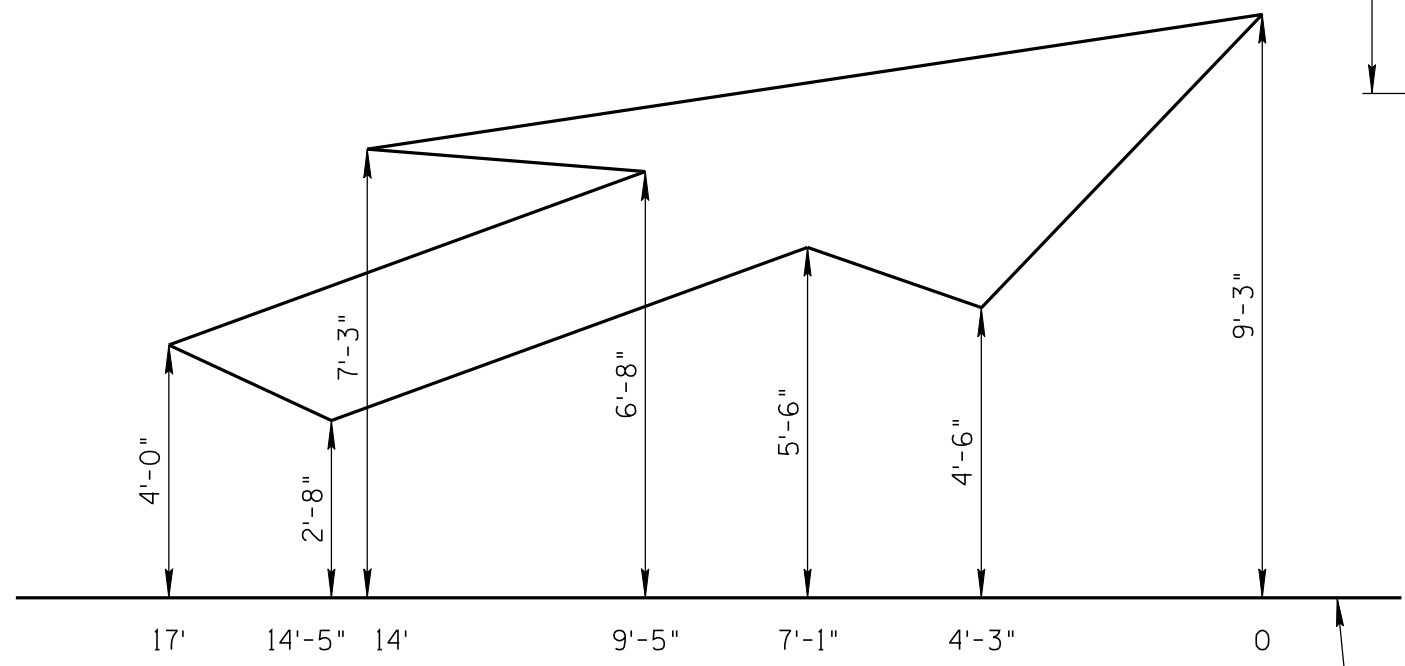

MERGING RIGHT TO LEFT

⊘ Yellow Edge Line

⊘ White Edge Line

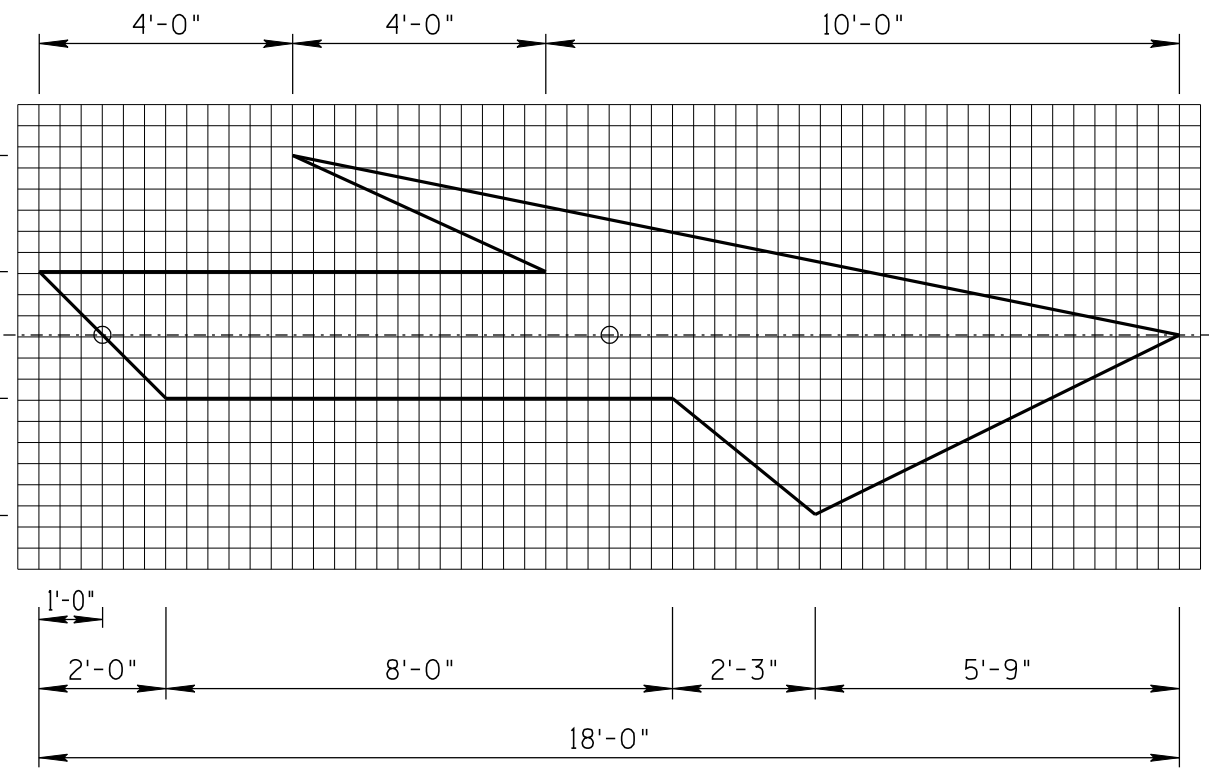

ARROW DETAILS  
1 Unit = 4"  
White Marking

NOT TO SCALE

DESIGN APPROVED	ARIZONA DEPARTMENT OF TRANSPORTATION INTERMODAL TRANSPORTATION DIVISION TRAFFIC SIGNING & MARKING STANDARD DRAWINGS	REVISION	6/14
<b>SIGNATURES</b>		DRAWING NO.	M-10
APPROVED FOR DISTRIBUTION	PAVEMENT MARKING SYMBOLS	SHEET NO.	2 of 2
<b>ON FILE</b>			