
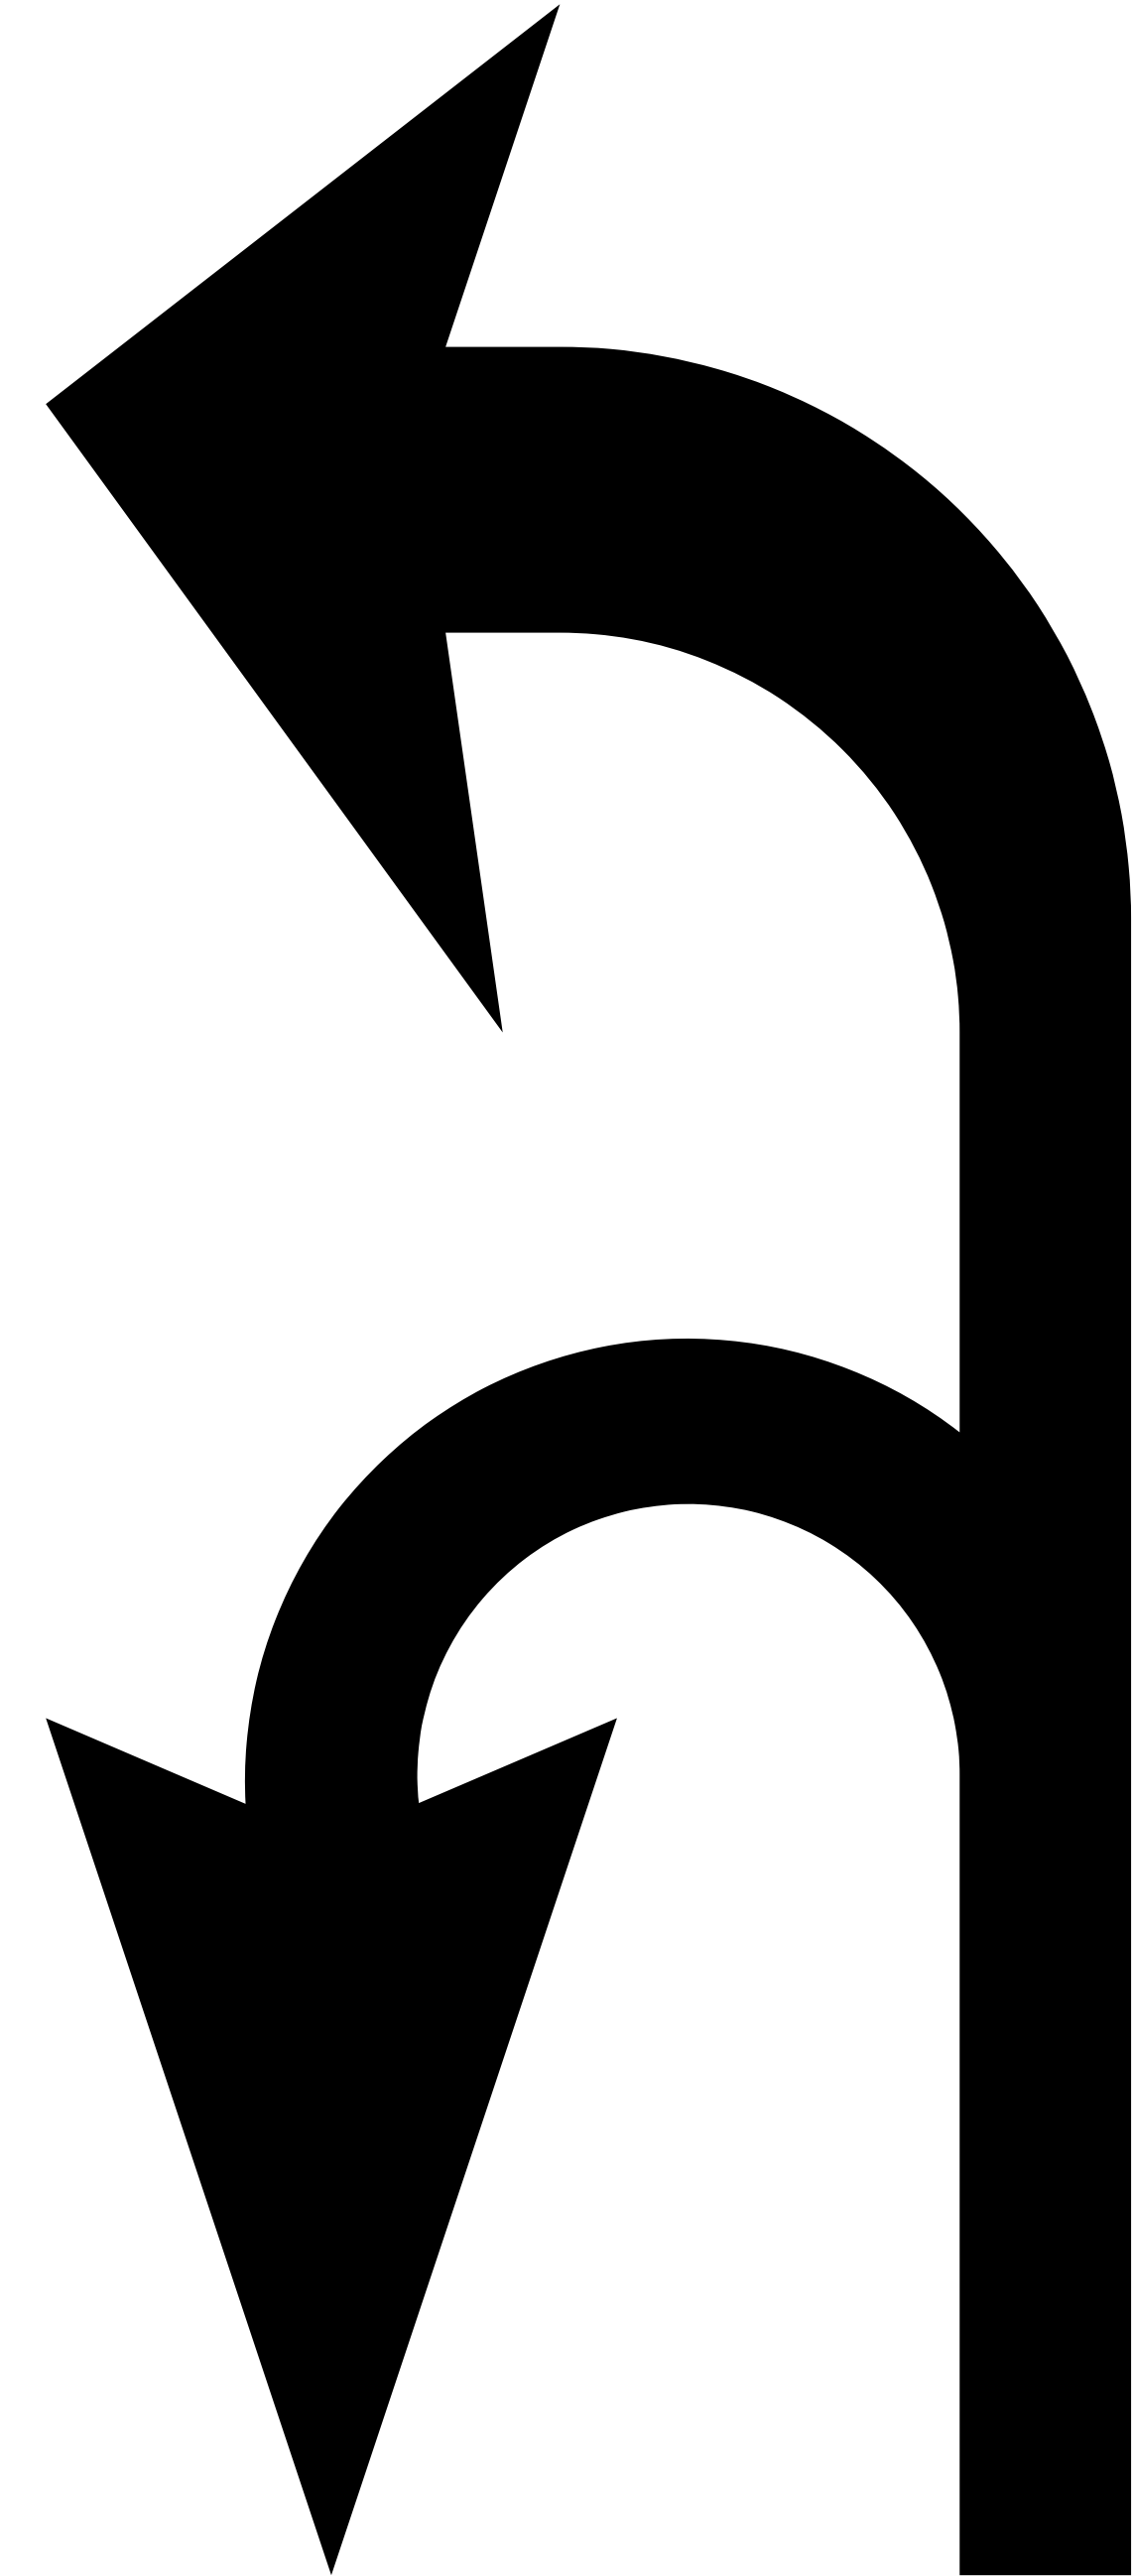


Note to Designer:
 The information presented in this Standard Drawing has been prepared in accordance with recognized engineering principles and is for general use. It should not be used for specific application without competent professional examination and verification of its suitability and applicability by a licensed professional engineer. Contents within the inner border line shall not be altered.

PRIOR DISTRIBUTION D.-TE ORIGIN-I ISSUE

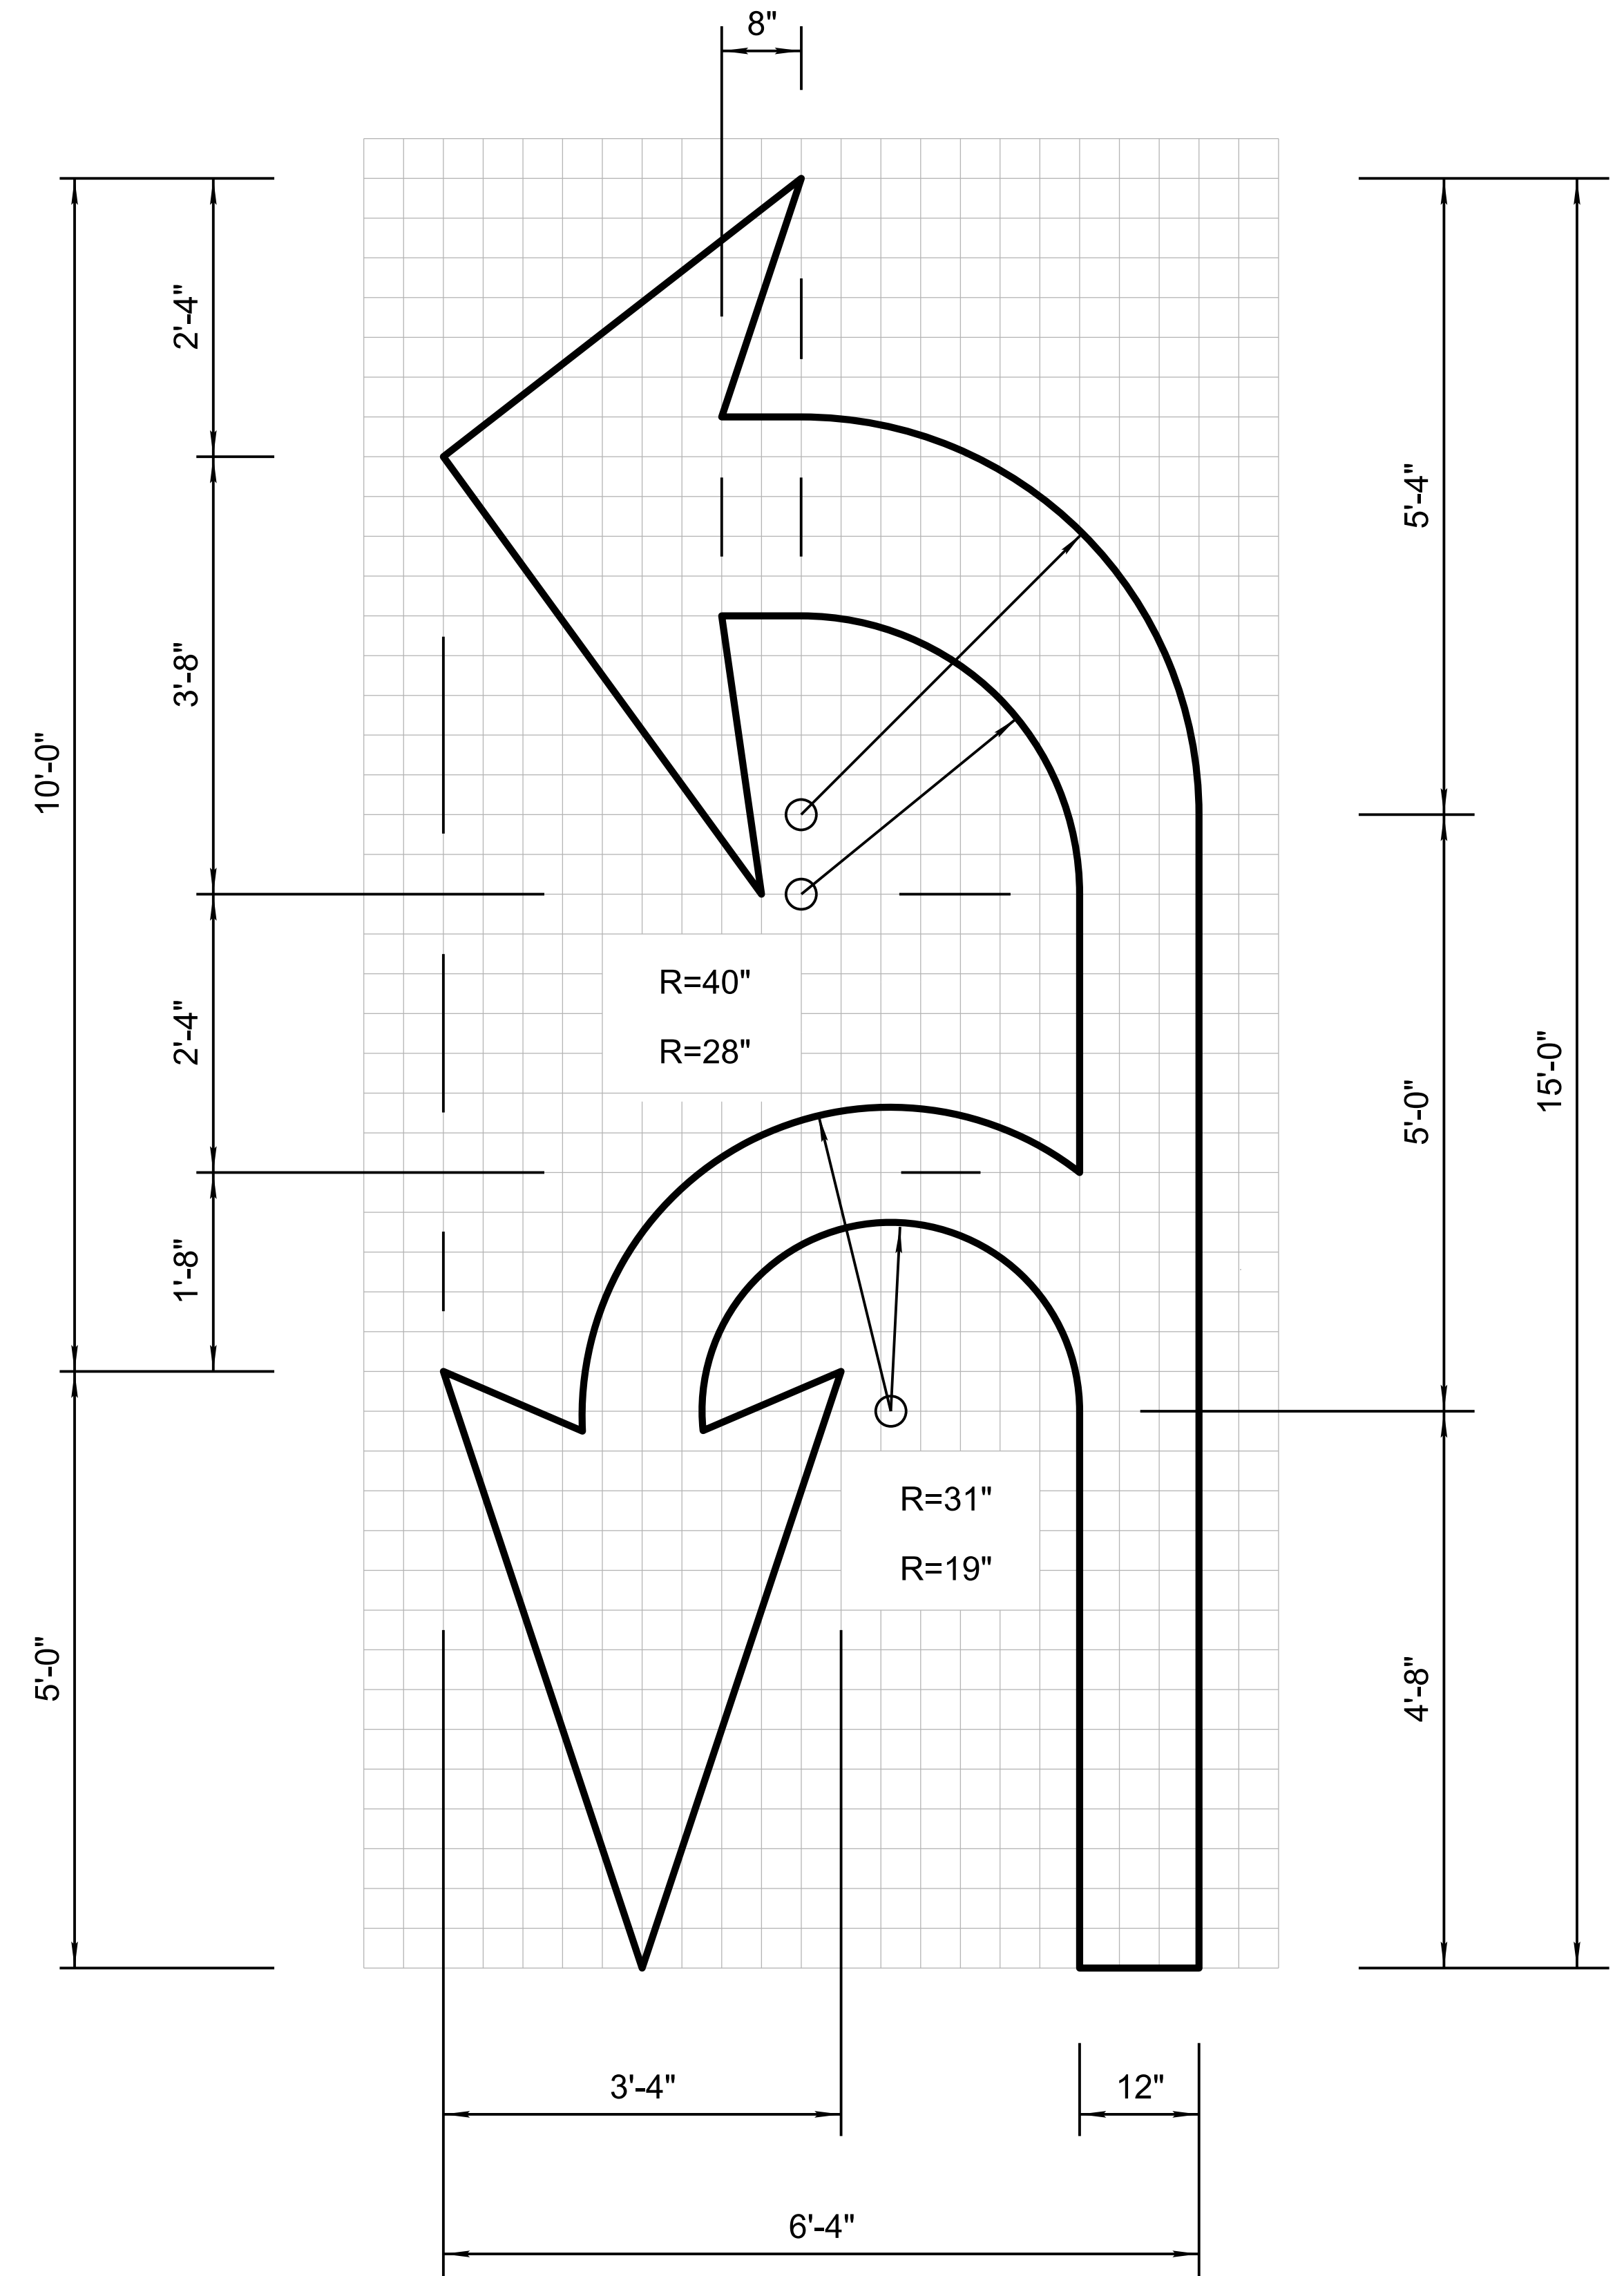

NOTE:

The use of this pavement marking requires approval from the Regional Traffic Engineer.

ARROW DETAILS

1 Unit = 4"
Symbol Shall Be White

ST.-NO.-RDS ENGINEER M. ORL -NDINI	-RIZON- DEP-RTMENT OF TR-NSPORT-TION INFR-STRUCTURE DELIVERY -ND OPER-TIONS DIVISION TRAFFIC SIGNING AND MARKING STANDARD DRAWINGS	
RECOMMENDED FOR -P-PROV-L GROUP M-N-GER K. WILCOXON		
-P-PROVED	P- VEMENT MARKING SYMBOLS	DR-WING NO. M-10
ST.-NO.-RDS COMMITTEE -P-PROVED FOR DISTRIBUTION M.-Y 2025 D.-TE		Sheet 3 of 3