




NO	DESCRIPTION OF REVISIONS	DATE	MADE BY
1	RE-ISSUE	2/02	L. LOPEZ
2	MADE THE PAVEMENT ARROW OPTIONAL; CHANGED BORDER	10/10	L. LOPEZ
3	CHANGE TEXT CASE, REVISED CALLOUTS, ADDED NOTES.		
4			

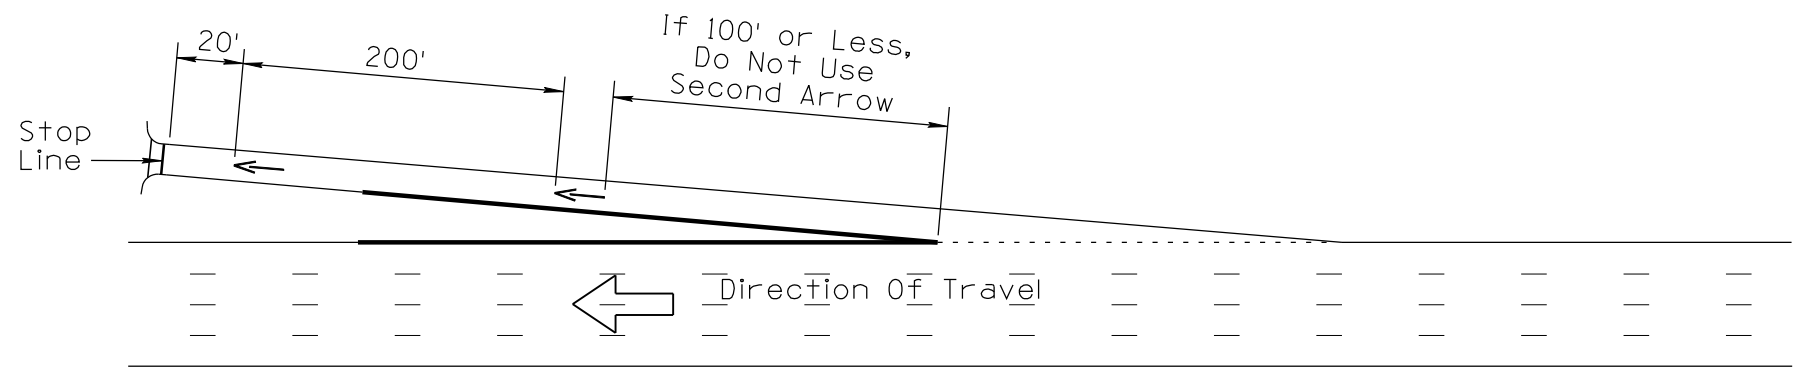


One Lane Terminal

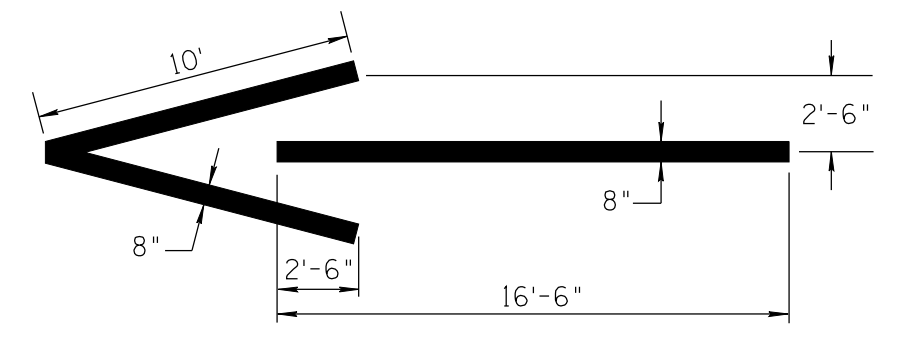


WRONG-WAY ARROW (OPTIONAL)
All Arrows Shall Be White

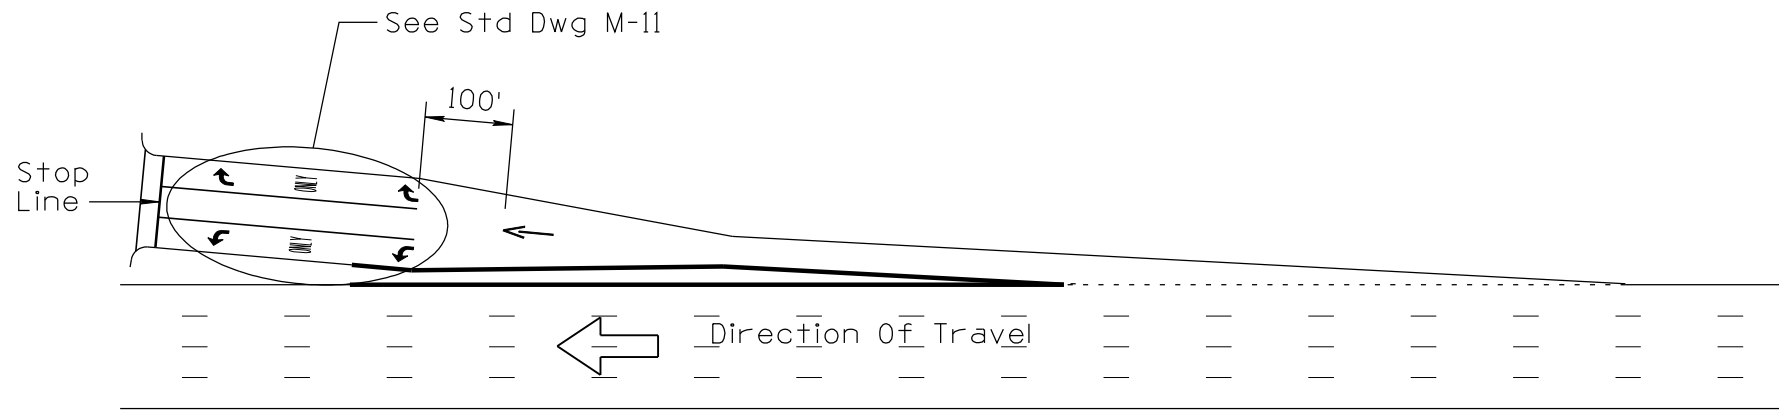

Three Lane Terminal With One Exit Lane

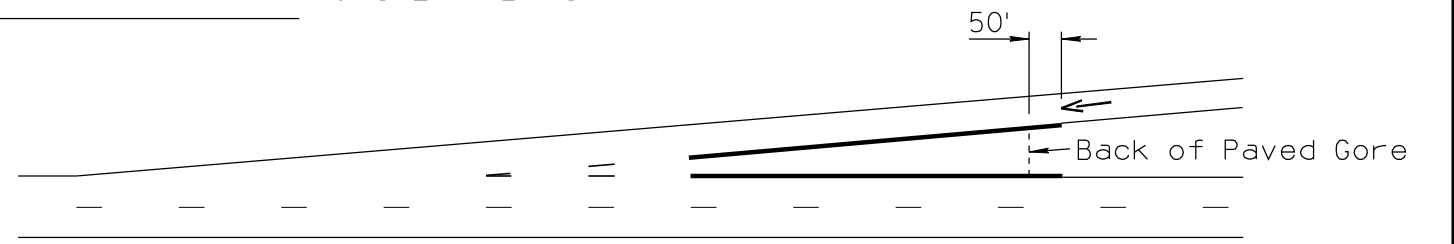

OPTIONAL ON-RAMP APPLICATION

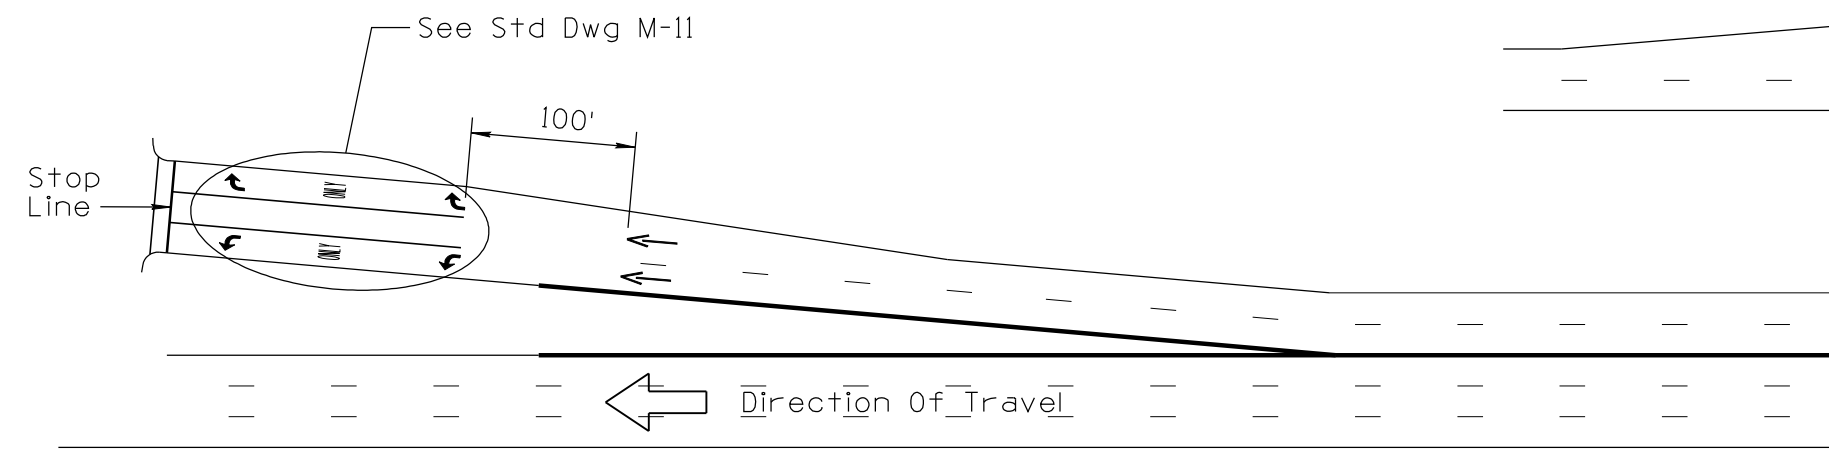

Three Lane Terminal With Two Exit Lanes

NOTES:

- Wrong-way arrows may also be placed in mainline travel lanes on freeways or divided highways based on engineering judgement, but should not be used in lieu of lane use arrows.

NOT TO SCALE

DESIGN APPROVED	ARIZONA DEPARTMENT OF TRANSPORTATION INTERMODAL TRANSPORTATION DIVISION TRAFFIC SIGNING & MARKING STANDARD DRAWINGS	REVISION
SIGNATURES		6/14
APPROVED FOR DISTRIBUTION	WRONG-WAY ARROWS	DRAWING NO.
ON FILE		M-12
		SHEET NO.
		1 OF 1