


| | | | |
|----|---|----------|------|
| NO | DESCRIPTION OF REVISIONS | MADE BY | DATE |
| 1 | RE-ISSUE | L. LOPEZ | 2/02 |
| 2 | ADDED DURABLE TAPE NOTE. | L. LOPEZ | 6/03 |
| NO | DESCRIPTION OF REVISIONS | MADE BY | DATE |
| 3 | REVISED NOTE #1 | L. LOPEZ | 1/10 |
| 4 | CHANGE TEXT CASE, REVISED NOTES AND CALLOUTS. | L. LOPEZ | 6/14 |

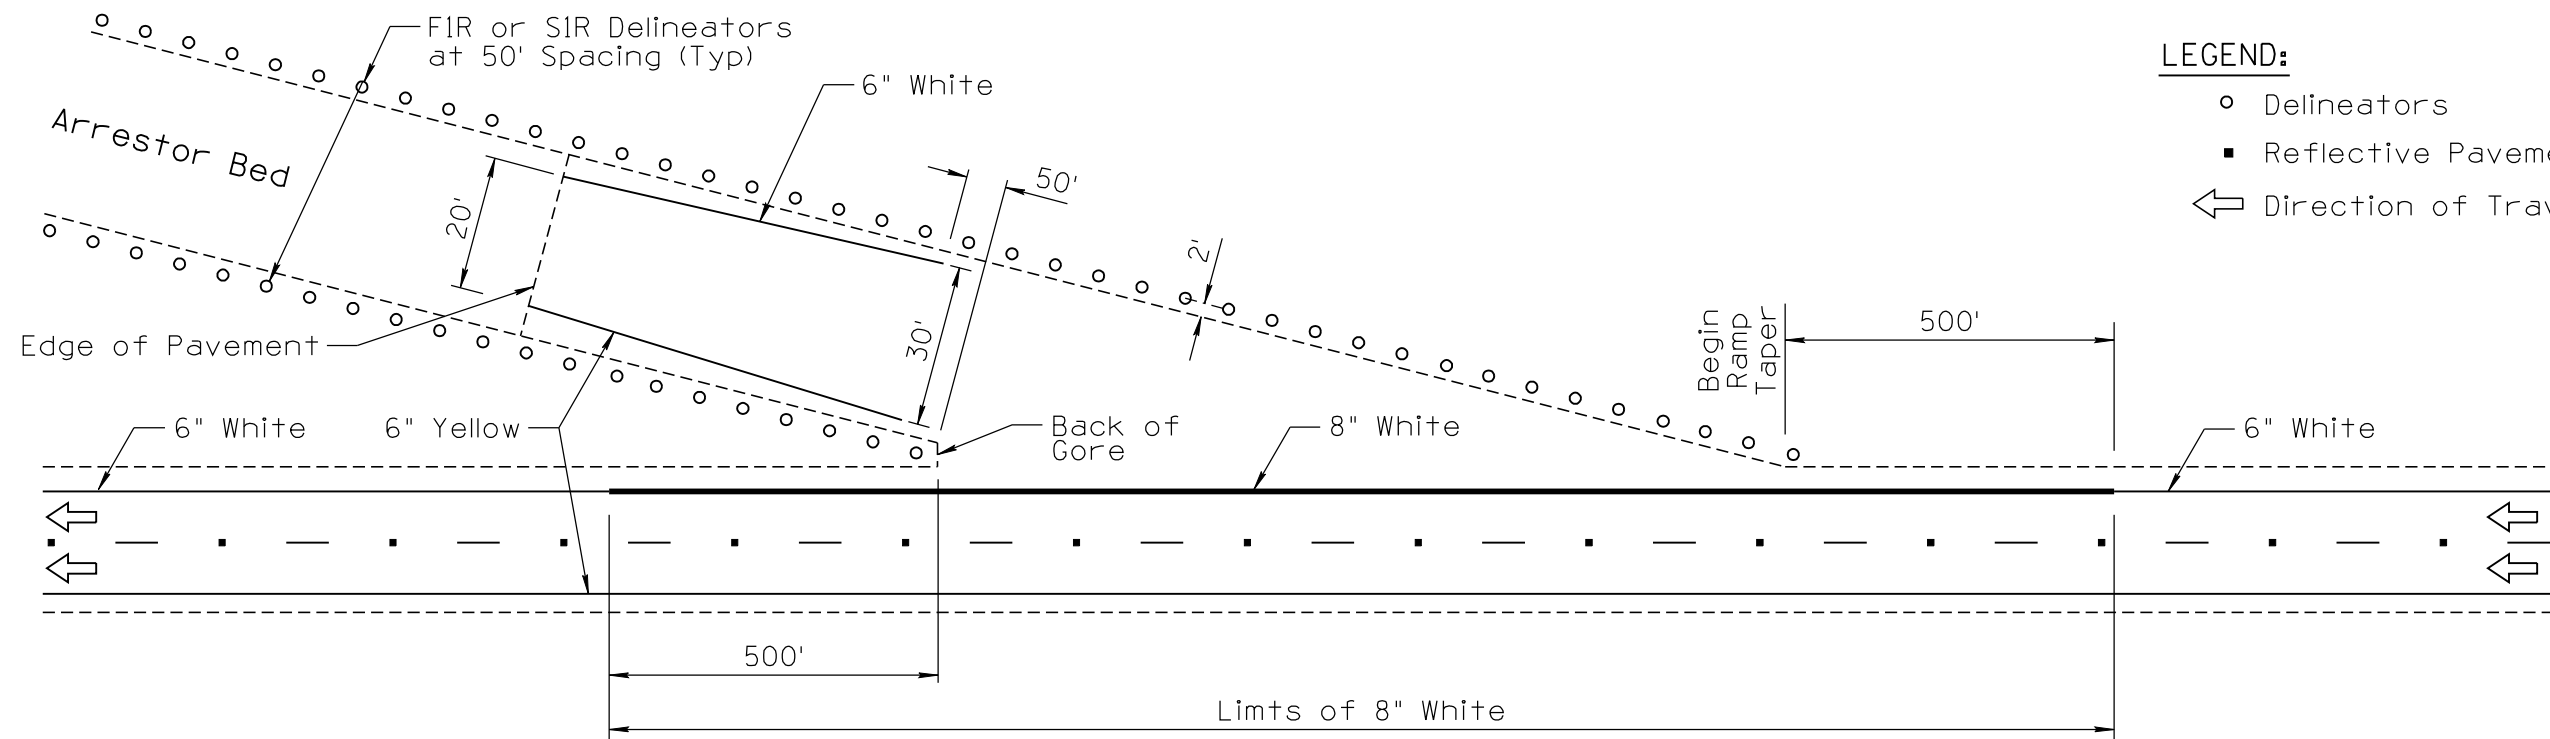


LEGEND:

- Delineators
- Reflective Pavement Marker
- ⇐ Direction of Travel

MULTI-LANE DIVIDED

NOTES:

1. Unless otherwise shown on the project plans, all freeway markings statewide shall use durable preformed markings for lane lines, gores, and HOV lane symbols. When used above elevations of 4,000 ft, durable preformed markings shall be installed in a groove per manufacturer's recommendations.
2. Striping plan may be modified to fit existing conditions.
3. See Std Dwg M-26 for delineator information.

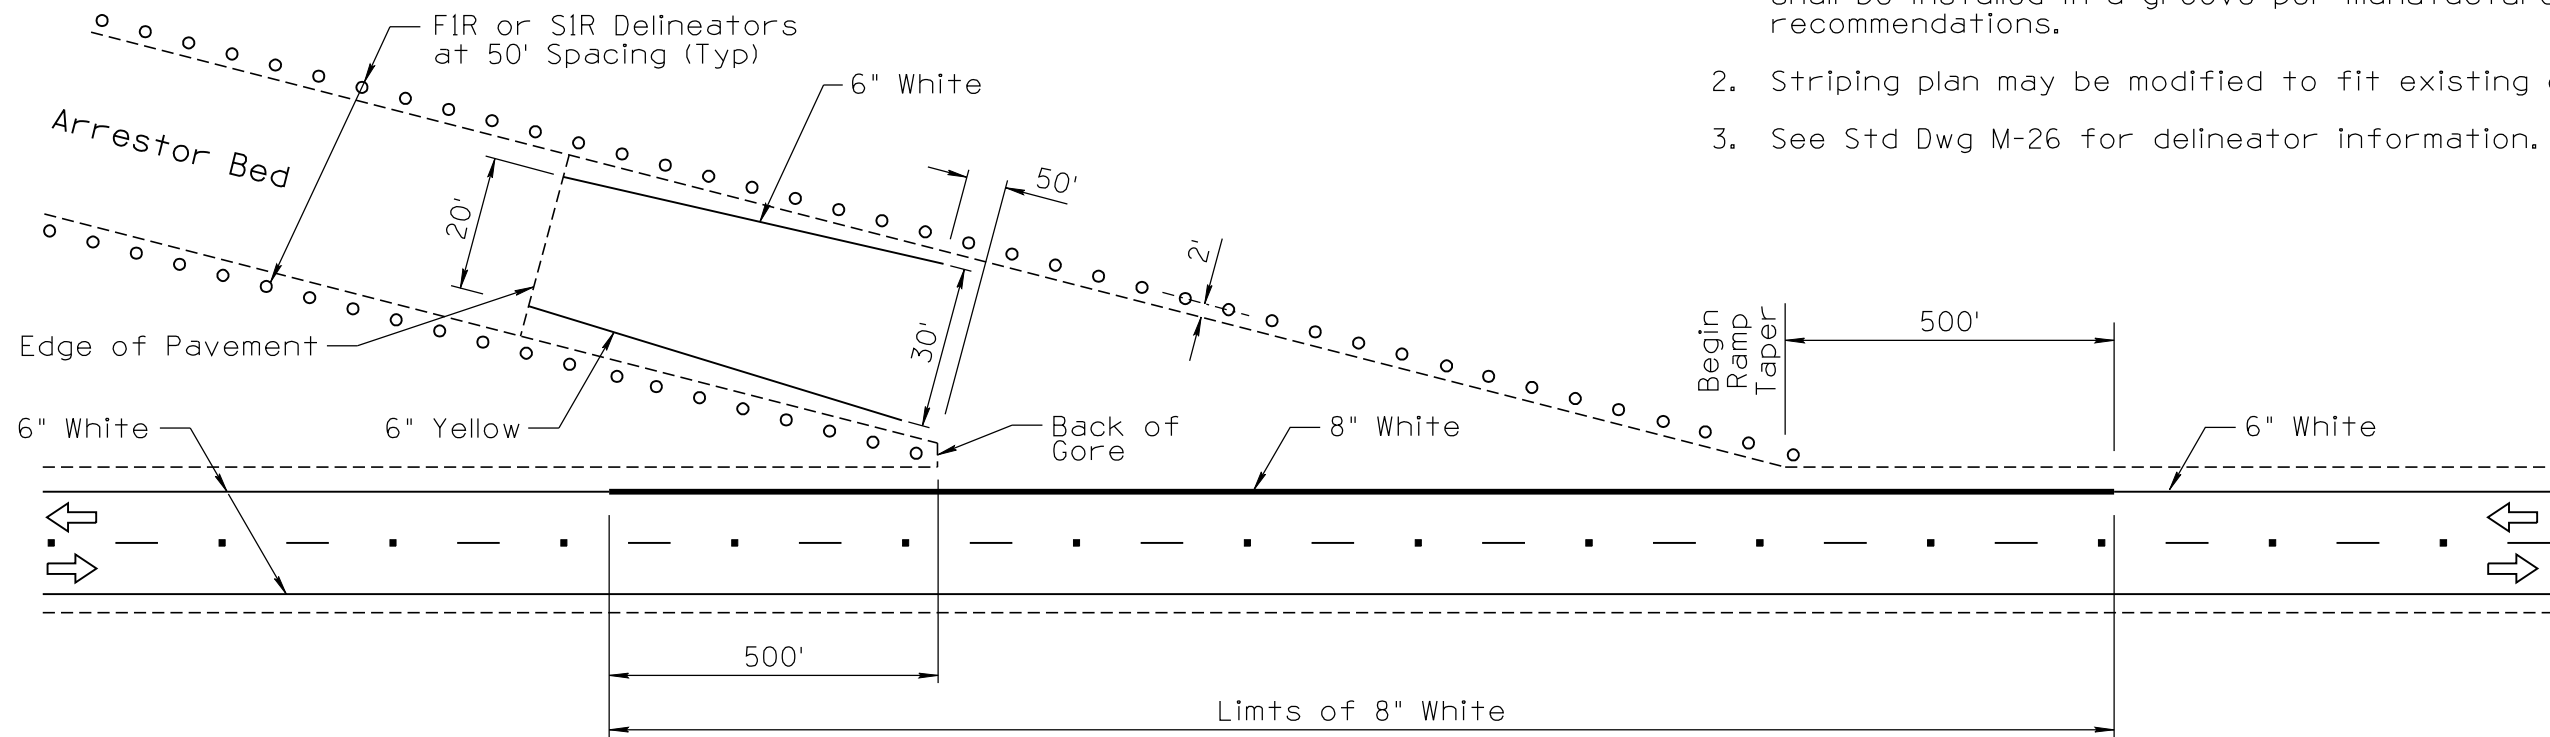

TWO-WAY TRAFFIC

NOT TO SCALE

| | | | |
|---------------------------|--|-------------|--------|
| DESIGN APPROVED | ARIZONA DEPARTMENT OF TRANSPORTATION INTERMODAL TRANSPORTATION DIVISION TRAFFIC SIGNING & MARKING STANDARD DRAWINGS | REVISION | 6/14 |
| SIGNATURES | | DRAWING NO. | M-14 |
| APPROVED FOR DISTRIBUTION | STRIPING AND DELINEATION FOR TRUCK ESCAPE RAMPS | SHEET NO. | 1 OF 1 |
| ON FILE | | | |