



NO	DESCRIPTION OF REVISIONS	DATE	MADE BY
1	RE-ISSUE	2/02	L. LOPEZ
2	ADDED DURABLE TAPE NOTE.	6/03	L. LOPEZ
NO	DESCRIPTION OF REVISIONS	DATE	MADE BY
3	REVISED NOTE #1	1/10	L. LOPEZ
4	CHANGE TEXT CASE, REVISED NOTES AND CALLOUTS.	6/14	L. LOPEZ

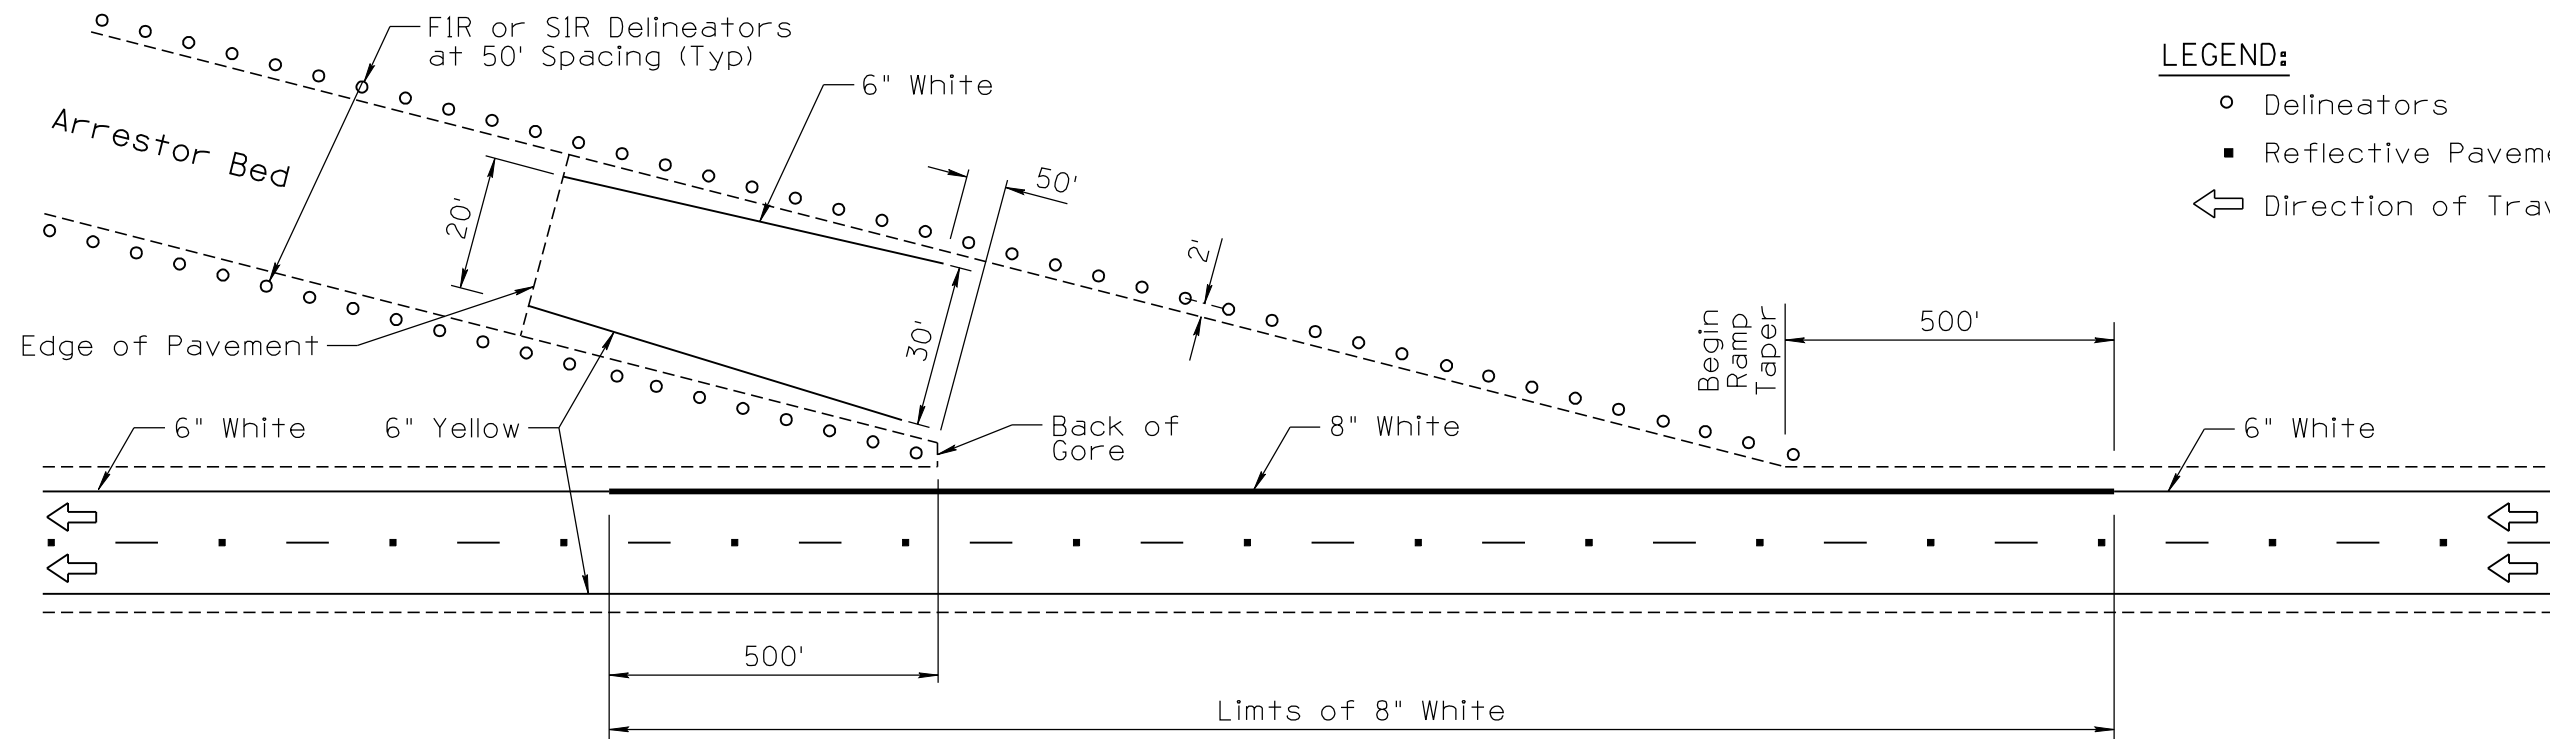

MULTI-LANE DIVIDED

NOTES:

1. Unless otherwise shown on the project plans, all freeway markings statewide shall use durable preformed markings for lane lines, gores, and HOV lane symbols. When used above elevations of 4,000 ft, durable preformed markings shall be installed in a groove per manufacturer's recommendations.
2. Striping plan may be modified to fit existing conditions.
3. See Std Dwg M-26 for delineator information.

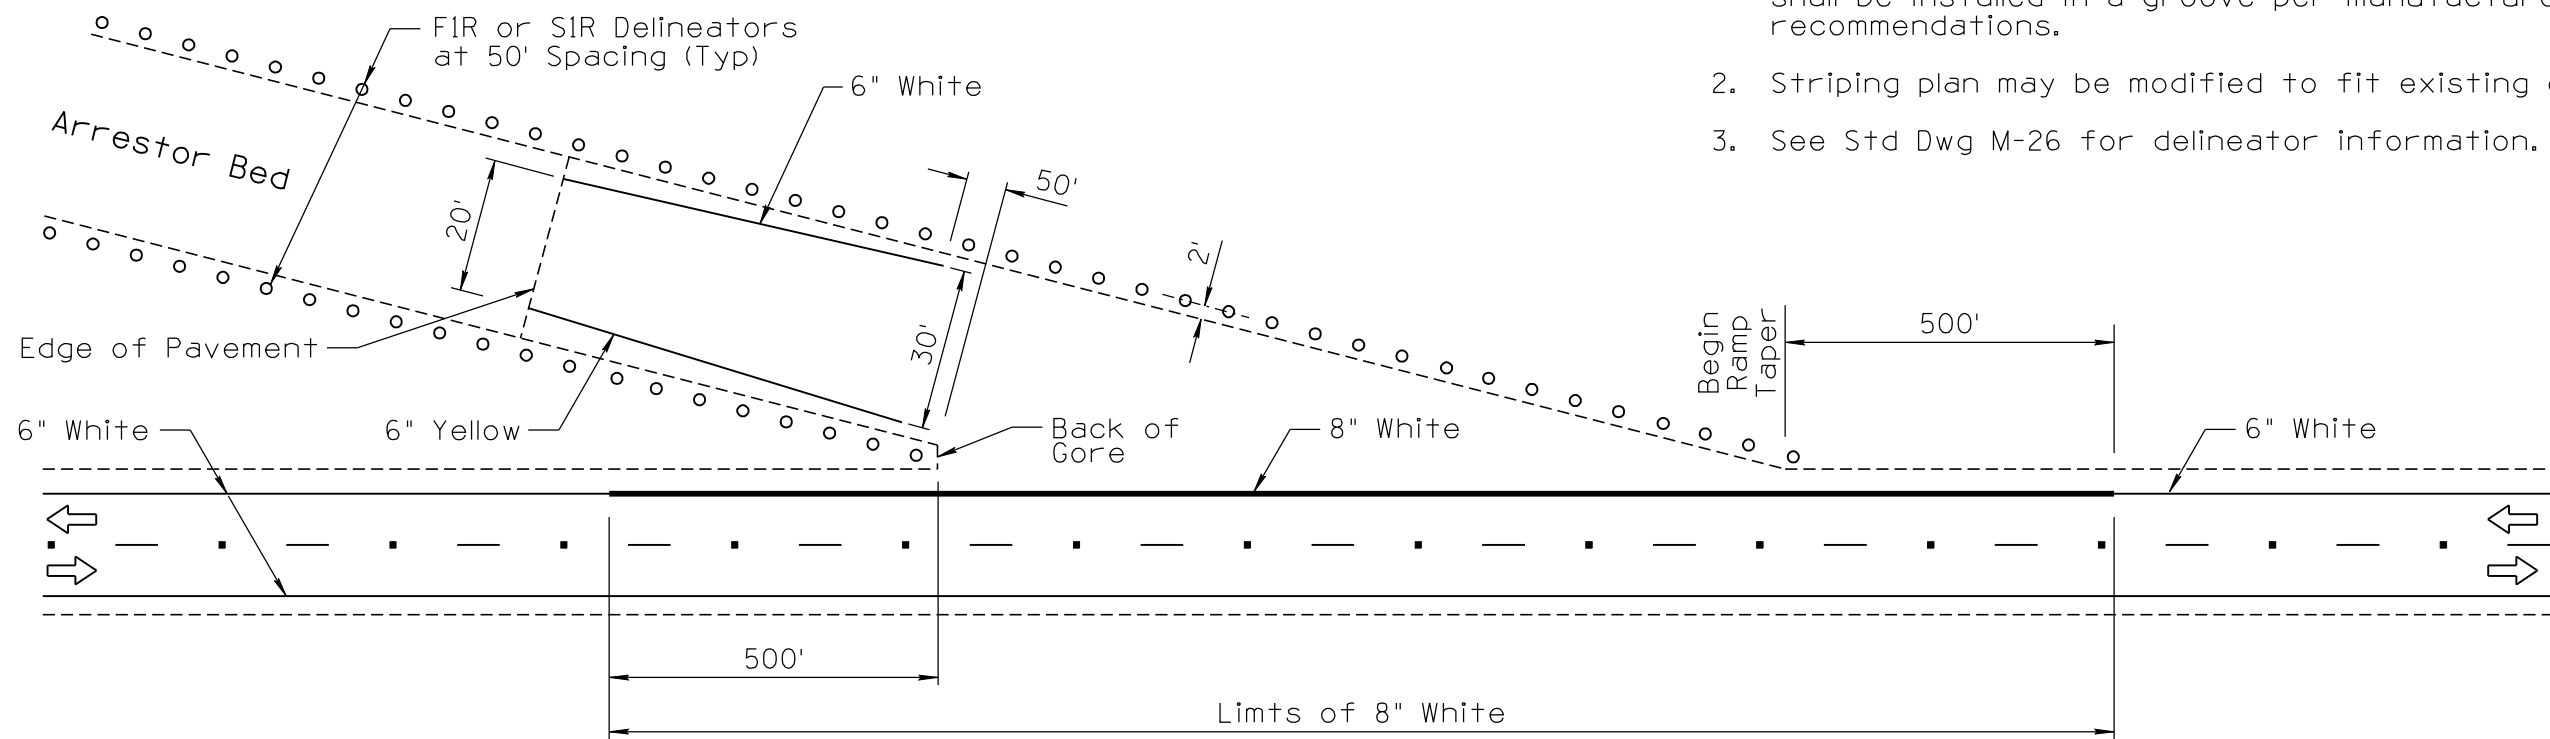

TWO-WAY TRAFFIC

NOT TO SCALE

DESIGN APPROVED	ARIZONA DEPARTMENT OF TRANSPORTATION INTERMODAL TRANSPORTATION & MARKING DIVISION TRAFFIC SIGNING & MARKING STANDARD DRAWINGS	REVISION
<b>SIGNATURES</b>		6/14
APPROVED FOR DISTRIBUTION	STRIPING AND DELINEATION FOR TRUCK ESCAPE RAMPS	DRAWING NO.
<b>ON FILE</b>		M-14
		SHEET NO.
		1 OF 1