


NO	DESCRIPTION OF REVISIONS	MADE BY	DATE	NO
1	RE-ISSUE	L. LOPEZ	2/02	3
2	CHANGED TEXT CASE, UPDATE BORDER, REVISED NOTES.	L. LOPEZ	6/14	4

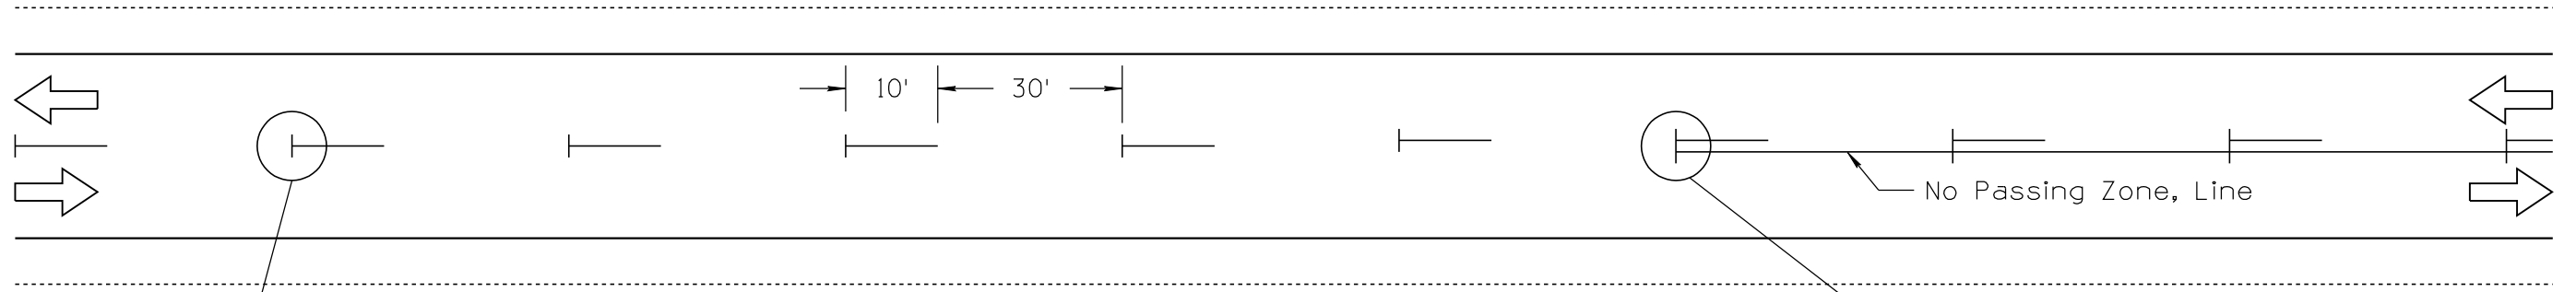


(1) Two-Way Yellow Temporary Pavement Marker

6" White
 (1) One-Way White Temporary Pavement Marker

TWO LANE - TWO WAY

(2) Two-Way Yellow Temporary Pavement Marker

6" Yellow
 6" Space
 6" Yellow

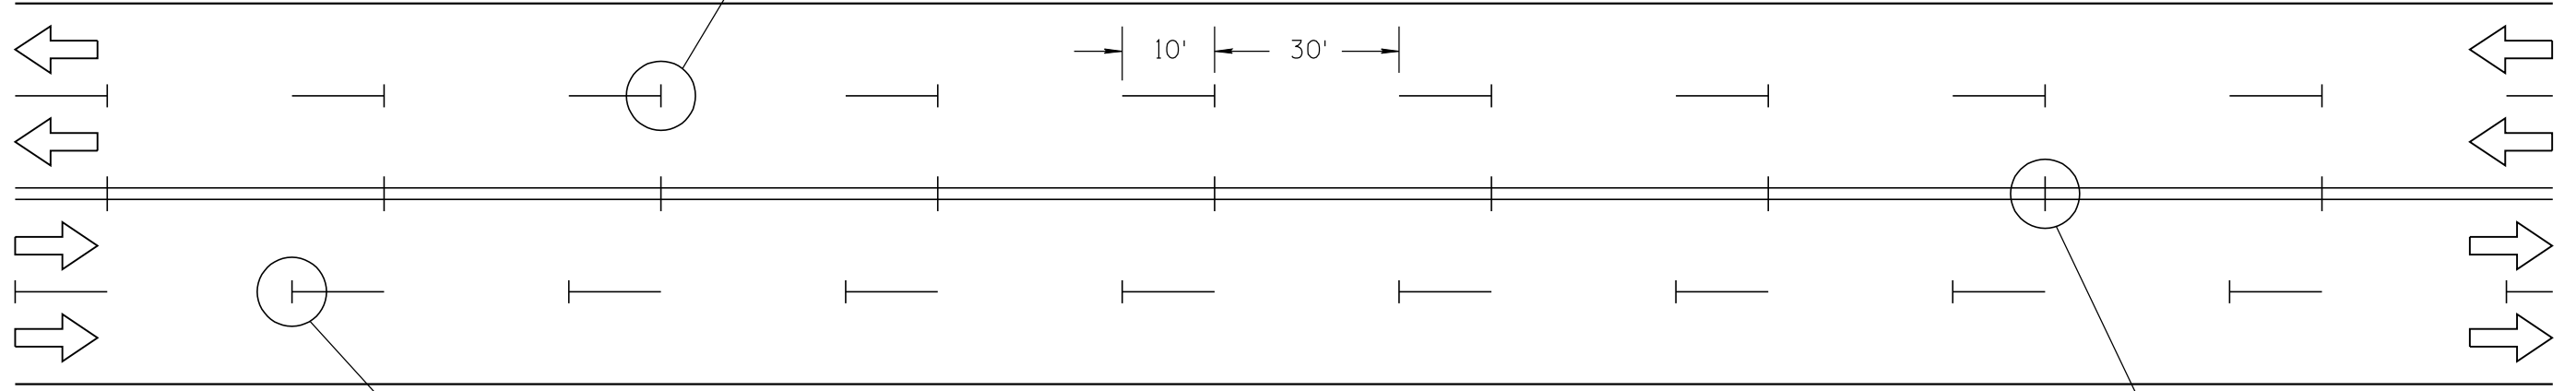

(1) One-Way White Temporary Pavement Marker

6" White

MULTI LANE - UNDIVIDED

(2) Two-Way Yellow Temporary Pavement Marker

6" Yellow
 6" Space
 6" Yellow

NOTES:

1. Chip seal markers are available in both the "L" and "T" designs (see sheet 2) with one or two clear plastic covers. "T" markers should be used on roadways with volumes greater than 5000 ADT.
2. The two options shown above (two lane and four lane) are a "minimum" design - one marker per 40 feet. The designer may require two or three markers per 10 foot broken line segment.

NOT TO SCALE

DESIGN APPROVED	ARIZONA DEPARTMENT OF TRANSPORTATION INTERMODAL TRANSPORTATION DIVISION TRAFFIC SIGNING & MARKING STANDARD DRAWINGS	REVISION
SIGNATURES		6/14
APPROVED FOR DISTRIBUTION	CHIP SEAL MARKER USAGE FOR TEMPORARY MARKINGS	DRAWING NO.
ON FILE		M-20
		SHEET NO.
		1 of 2