


NO	DESCRIPTION OF REVISIONS	MADE BY	DATE	NO	DESCRIPTION OF REVISIONS	MADE BY	DATE
1	REVISED AND RE-ISSUED	C.C. & L.L.	7/09	3	REVISED NOTES, ADDED DELINEATORS PLACEMENT DETAIL, REMOVED SHEET 3 OF 3.	L. LOPEZ	8/11
2	MOVED TABLES, "DELINEATOR OFFSET" DETAIL AND OFFSET NOTES TO SHEET 2 OF 3.	L. LOPEZ	1/10	4	CHANGED TEXT CASE, REVISED AND RE-ISSUED	D.S. & A.H., HOR	6/14

**NOTES:**

1. Delineators may be omitted in areas with continuous illumination.
2. Delineator spacing in curves should be in accordance with Table 3F-1 of the MUTCD. To convert degree of curve to radius, divide 5730 by the degree of curve.
3. When a delineator location falls within a crosswalk, driveway, sidewalk, or turnout, etc., it may be moved in either direction a distance not to exceed one quarter of the normal spacing. If suitable placement still cannot be obtained, the delineator may be omitted.
4. On non-freeway divided roadways, F3Y delineators may be placed at median openings with left turn lanes. If an OM2 object marker is present, and the median width is 4'-0" or less, the OM2 and delineator may be combined.
5. Where delineators are required, there should be a minimum of three delineators continuously visible. Where three delineators are not visible, additional delineators should be placed at the midpoint between the closest two delineators until three become continuously visible.
6. Delineators may be omitted where continuous guardrail or barrier delineators are in place.
7. Retroreflective sheeting shall conform to the plans and Section 1007 of the Standard Specifications.
8. Delineators shall be installed plumb.
9. See ADOT Traffic Engineering PGP 500 for additional information on placement of delineators.
10. Square-tube post delineators may be substituted for flexible-post delineators with the concurrence of the Regional Traffic Engineer.

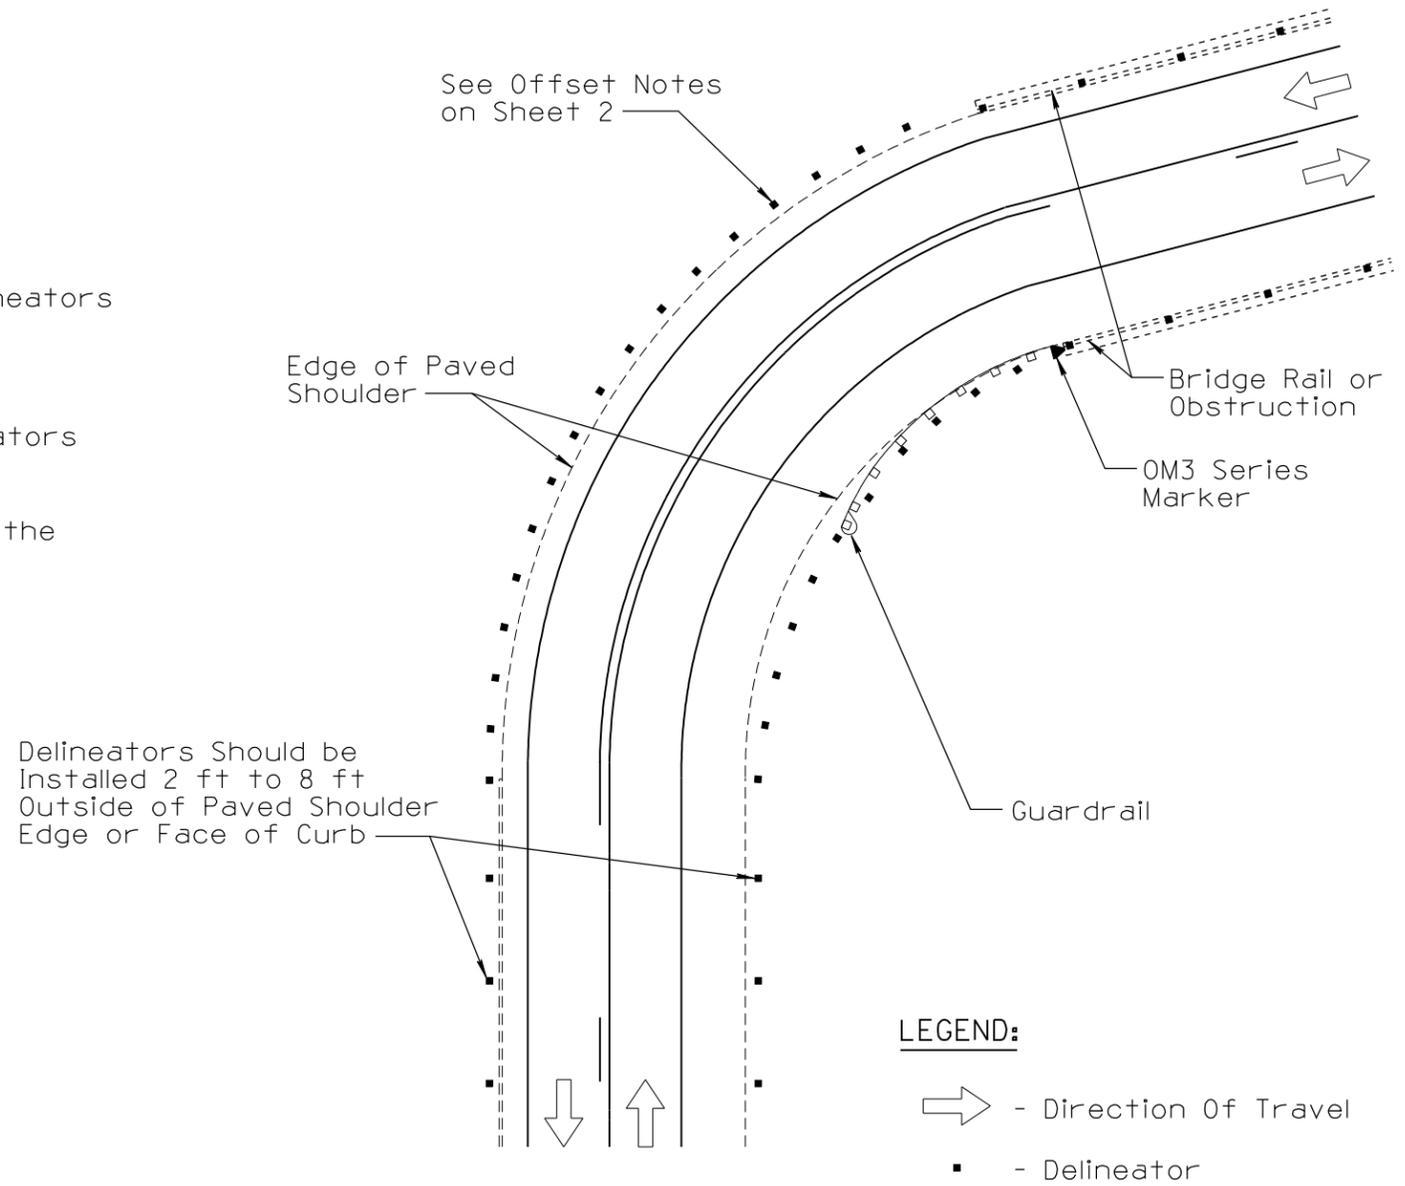

**EXAMPLES OF DELINEATOR PLACEMENT**

NOT TO SCALE

DESIGN APPROVED	ARIZONA DEPARTMENT OF TRANSPORTATION INTERMODAL TRANSPORTATION DIVISION TRAFFIC SIGNING & MARKING STANDARD DRAWINGS	REVISION	6/14
<b>SIGNATURES</b>		DRAWING NO.	M-26
APPROVED FOR DISTRIBUTION	DELINEATOR PLACEMENT AND SPACING	SHEET NO.	1 OF 5
<b>ON FILE</b>			