


NO	DESCRIPTION OF REVISIONS	DATE	MADE BY
1	RE-ISSUE	2/02	L. LOPEZ
2	REVISED NOTES	11/04	L. LOPEZ
3	REVISED DRAWING AND NOTES, CHANGED TEXT CASE, UPDATED BORDER.		
4			

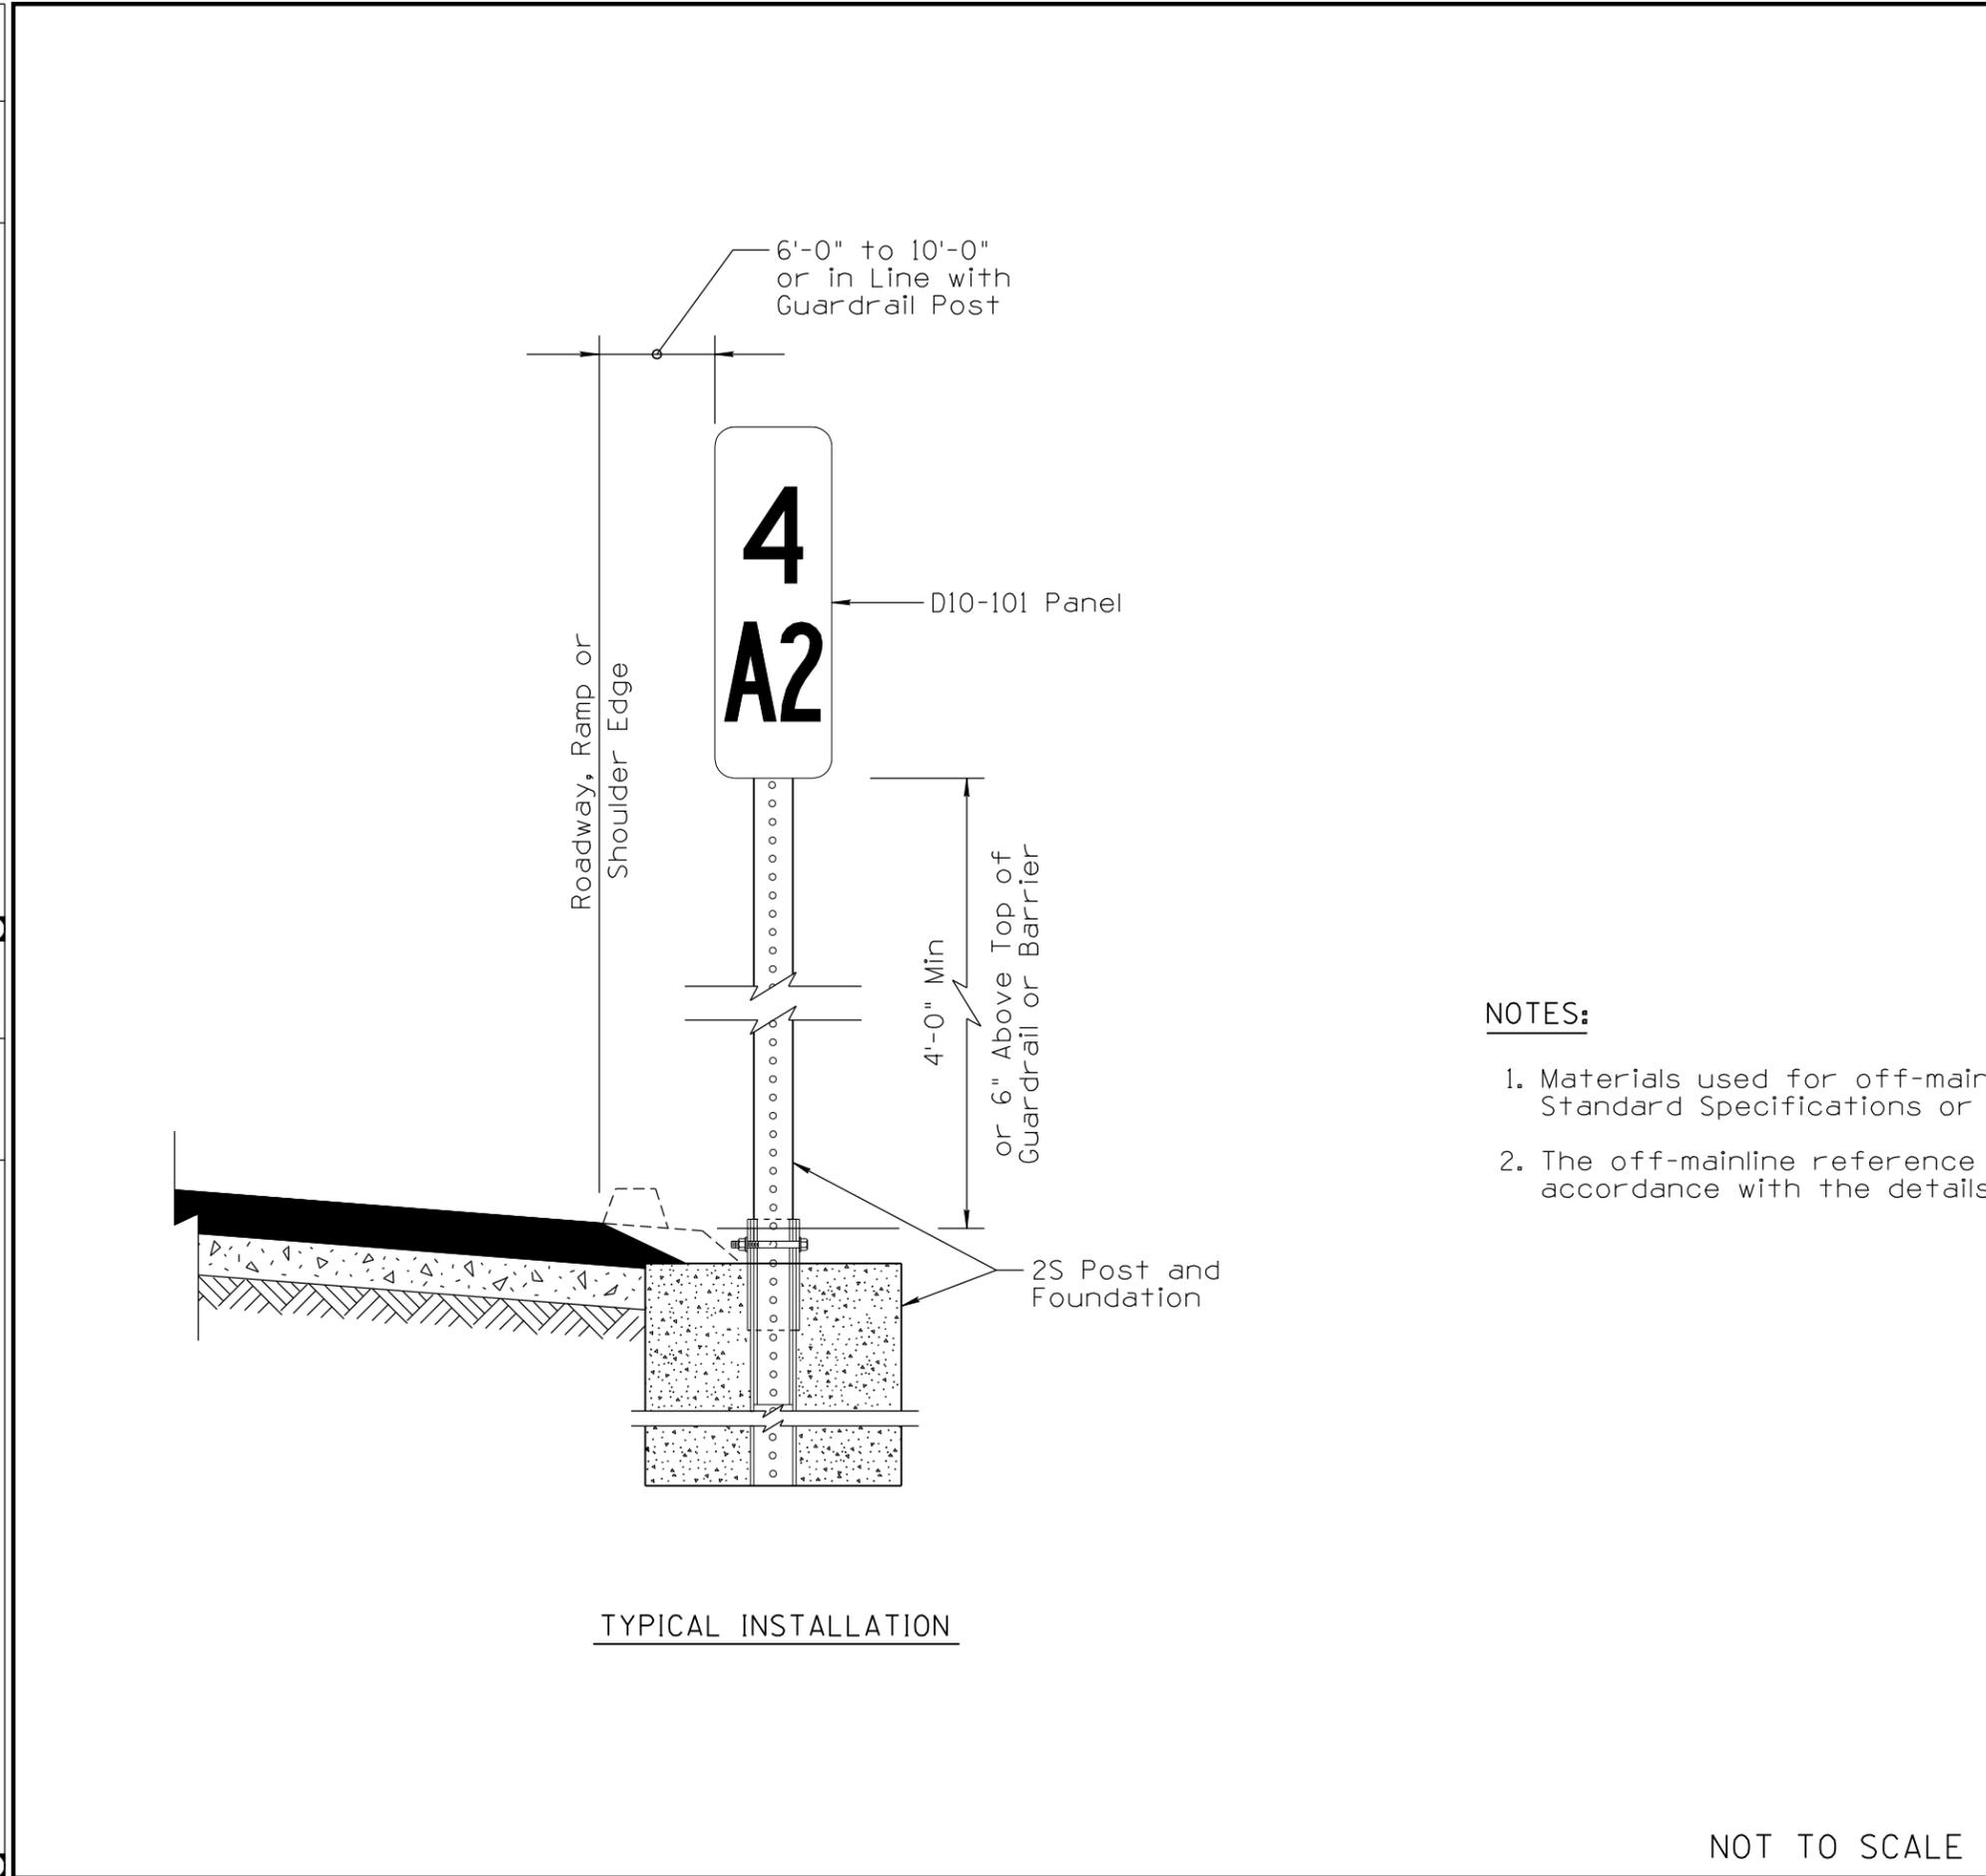

**NOTES:**

1. Materials used for off-mainline reference markers shall conform to the Standard Specifications or project Special Provisions.
2. The off-mainline reference marker panel shall be affixed to its post in accordance with the details depicted in Std Dwg S-3.

NOT TO SCALE

DESIGN APPROVED	ARIZONA DEPARTMENT OF TRANSPORTATION INTERMODAL TRANSPORTATION DIVISION TRAFFIC SIGNING & MARKING STANDARD DRAWINGS	REVISION
<b>SIGNATURES</b>		6/14
APPROVED FOR DISTRIBUTION	OFF MAINLINE REFERENCE MARKER DETAILS	DRAWING NO.
<b>ON FILE</b>		M-30
		SHEET NO.
		1 of 1