




\* When sign is 30'-0" or more from edge of paved shoulder, the 7'-0" shoulder clear may be reduced to 5'-0" minimum.

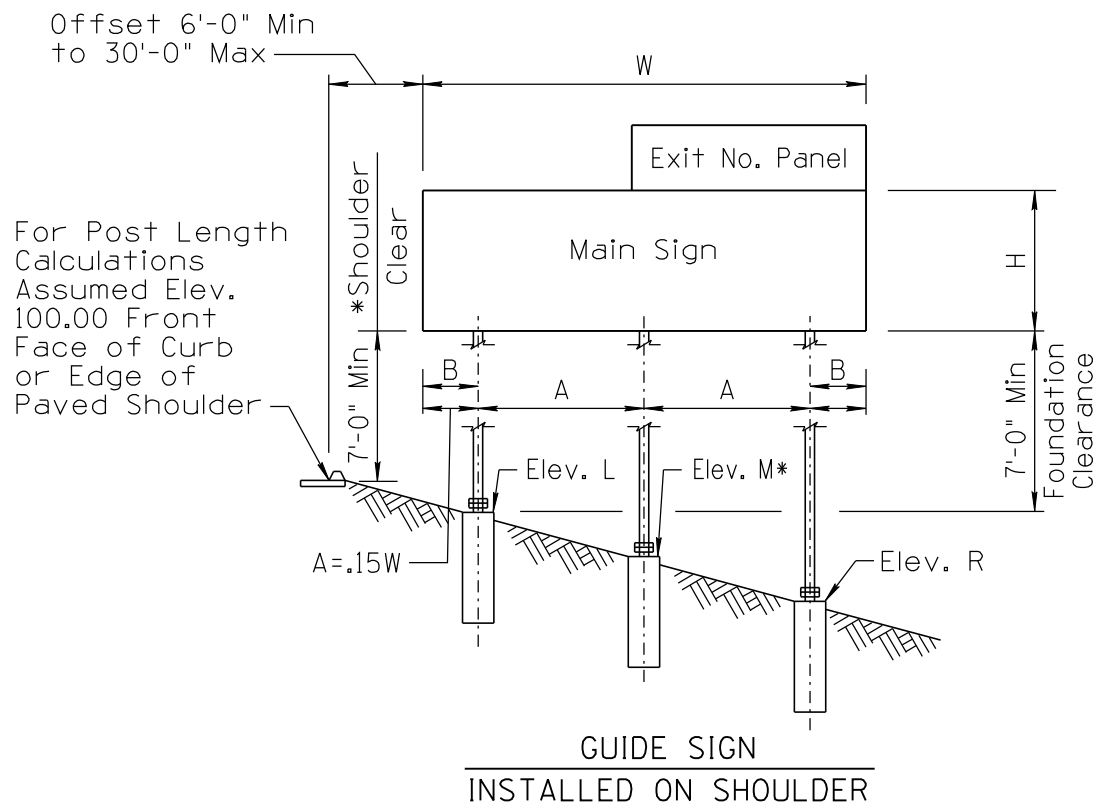

GUIDE SIGN  
 INSTALLED ON SHOULDER

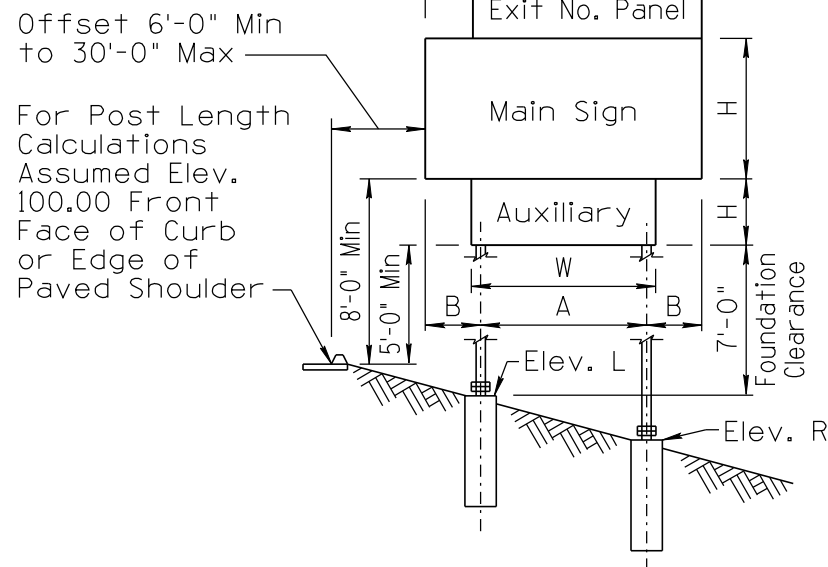


GUIDE SIGN WITH AUXILIARY PANEL  
 INSTALLED ON SHOULDER

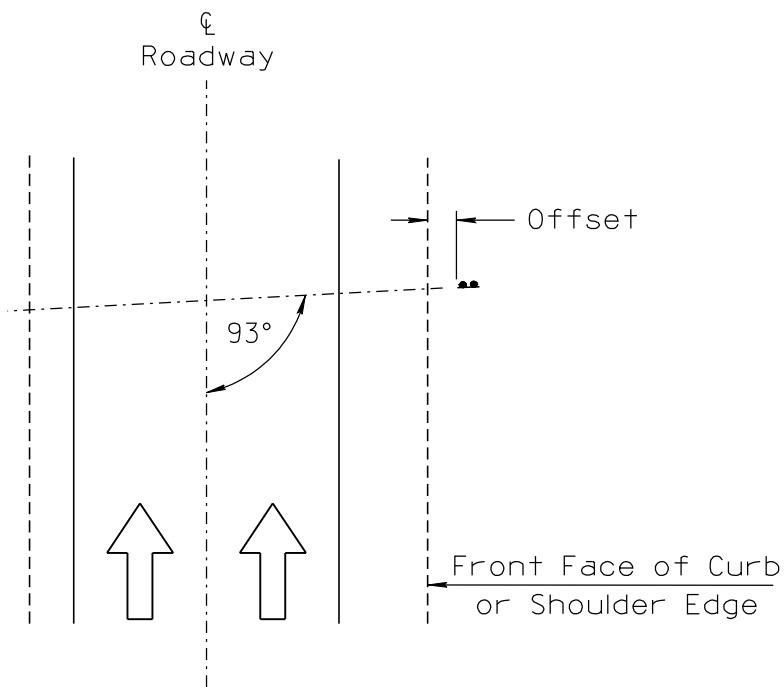

TYPICAL SIGN INSTALLATION  
 ON SHOULDER


\* For post length calculations for four-post signs, use "LM" for the left middle post and "RM" for the right middle post.

SIGN POST SPACING - S & W BREAKAWAY POSTS							
Sign Width (ft)	Number of Posts	B	A	Sign Width (ft)	Number of Posts	B	A
4	2	0'-9"	2'-6"	19	3	2'-0"	7'-6"
5	2	1'-3"	2'-6"	20	3	2'-6"	7'-6"
6	2	1'-3"	3'-6"	21	3	3'-0"	7'-6"
7	2	1'-6"	4'-0"	22	3	3'-0"	8'-0"
8	2	1'-6"	5'-0"	23	3	3'-0"	8'-6"
9	2	1'-6"	6'-0"	24	3	3'-0"	9'-0"
10	2	1'-3"	7'-6"	25	4	1'-3"	7'-6"
11	2	1'-9"	7'-6"	26	4	1'-9"	7'-6"
12	2	2'-3"	7'-6"	27	4	2'-3"	7'-6"
13	2	2'-9"	7'-6"	28	4	2'-9"	7'-6"
14	2	3'-0"	8'-0"	29	4	3'-0"	7'-8"
15	2	3'-0"	9'-0"	30	4	3'-0"	8'-0"
16	3	1'-0"	7'-0"	31	4	3'-0"	8'-4"
17	3	1'-0"	7'-6"	32	4	3'-0"	8'-8"
18	3	1'-6"	7'-6"	33	4	3'-0"	9'-0"

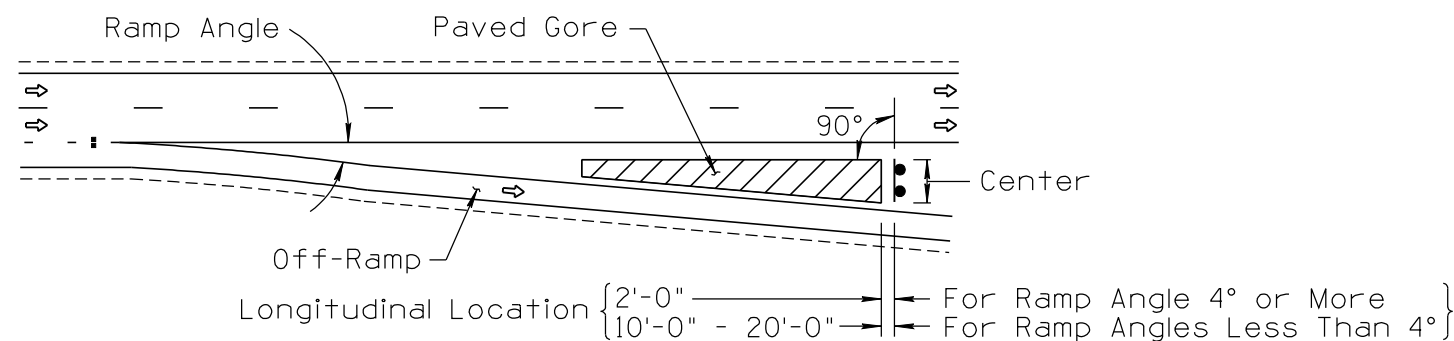

EXIT GORE SIGN LOCATION

The location may be shifted by the Engineer to secure a more desirable location.

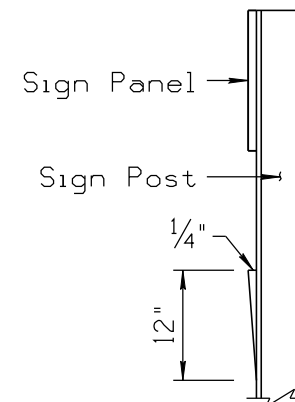

FOR GORE  
 INSTALLATIONS ONLY

NOT TO SCALE

DESIGN APPROVED	ARIZONA DEPARTMENT OF TRANSPORTATION INTERMODAL TRANSPORTATION DIVISION TRAFFIC SIGNING & MARKING STANDARD DRAWINGS	REVISION 6/14
<b>SIGNATURES</b>		DRAWING NO. S-2
APPROVED FOR DISTRIBUTION	S & W BREAKAWAY POST INSTALLATION DETAILS	SHEET NO. 2 of 2
<b>ON FILE</b>		