



NO	DESCRIPTION OF REVISIONS	MADE BY	DATE	NO	DESCRIPTION OF REVISIONS	MADE BY	DATE
1	ORIGINAL ISSUE	D. PERRY	4/07	3			
2	REVISED NOTES, CHANGE TEXT CASE, UPDATED BORDER.	L. LOPEZ	6/14	4			

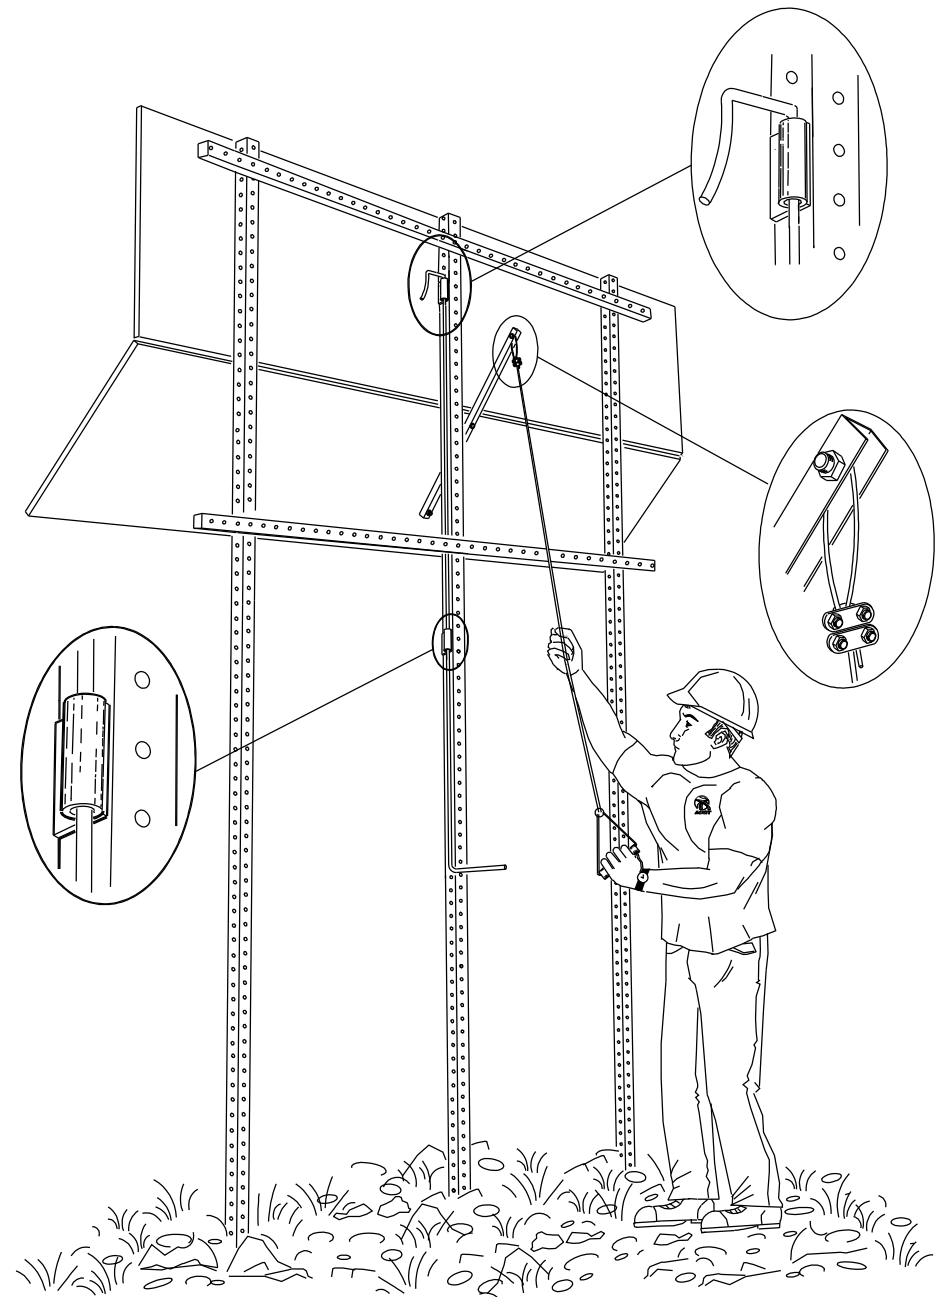

PERSPECTIVE VIEW  
3 POST

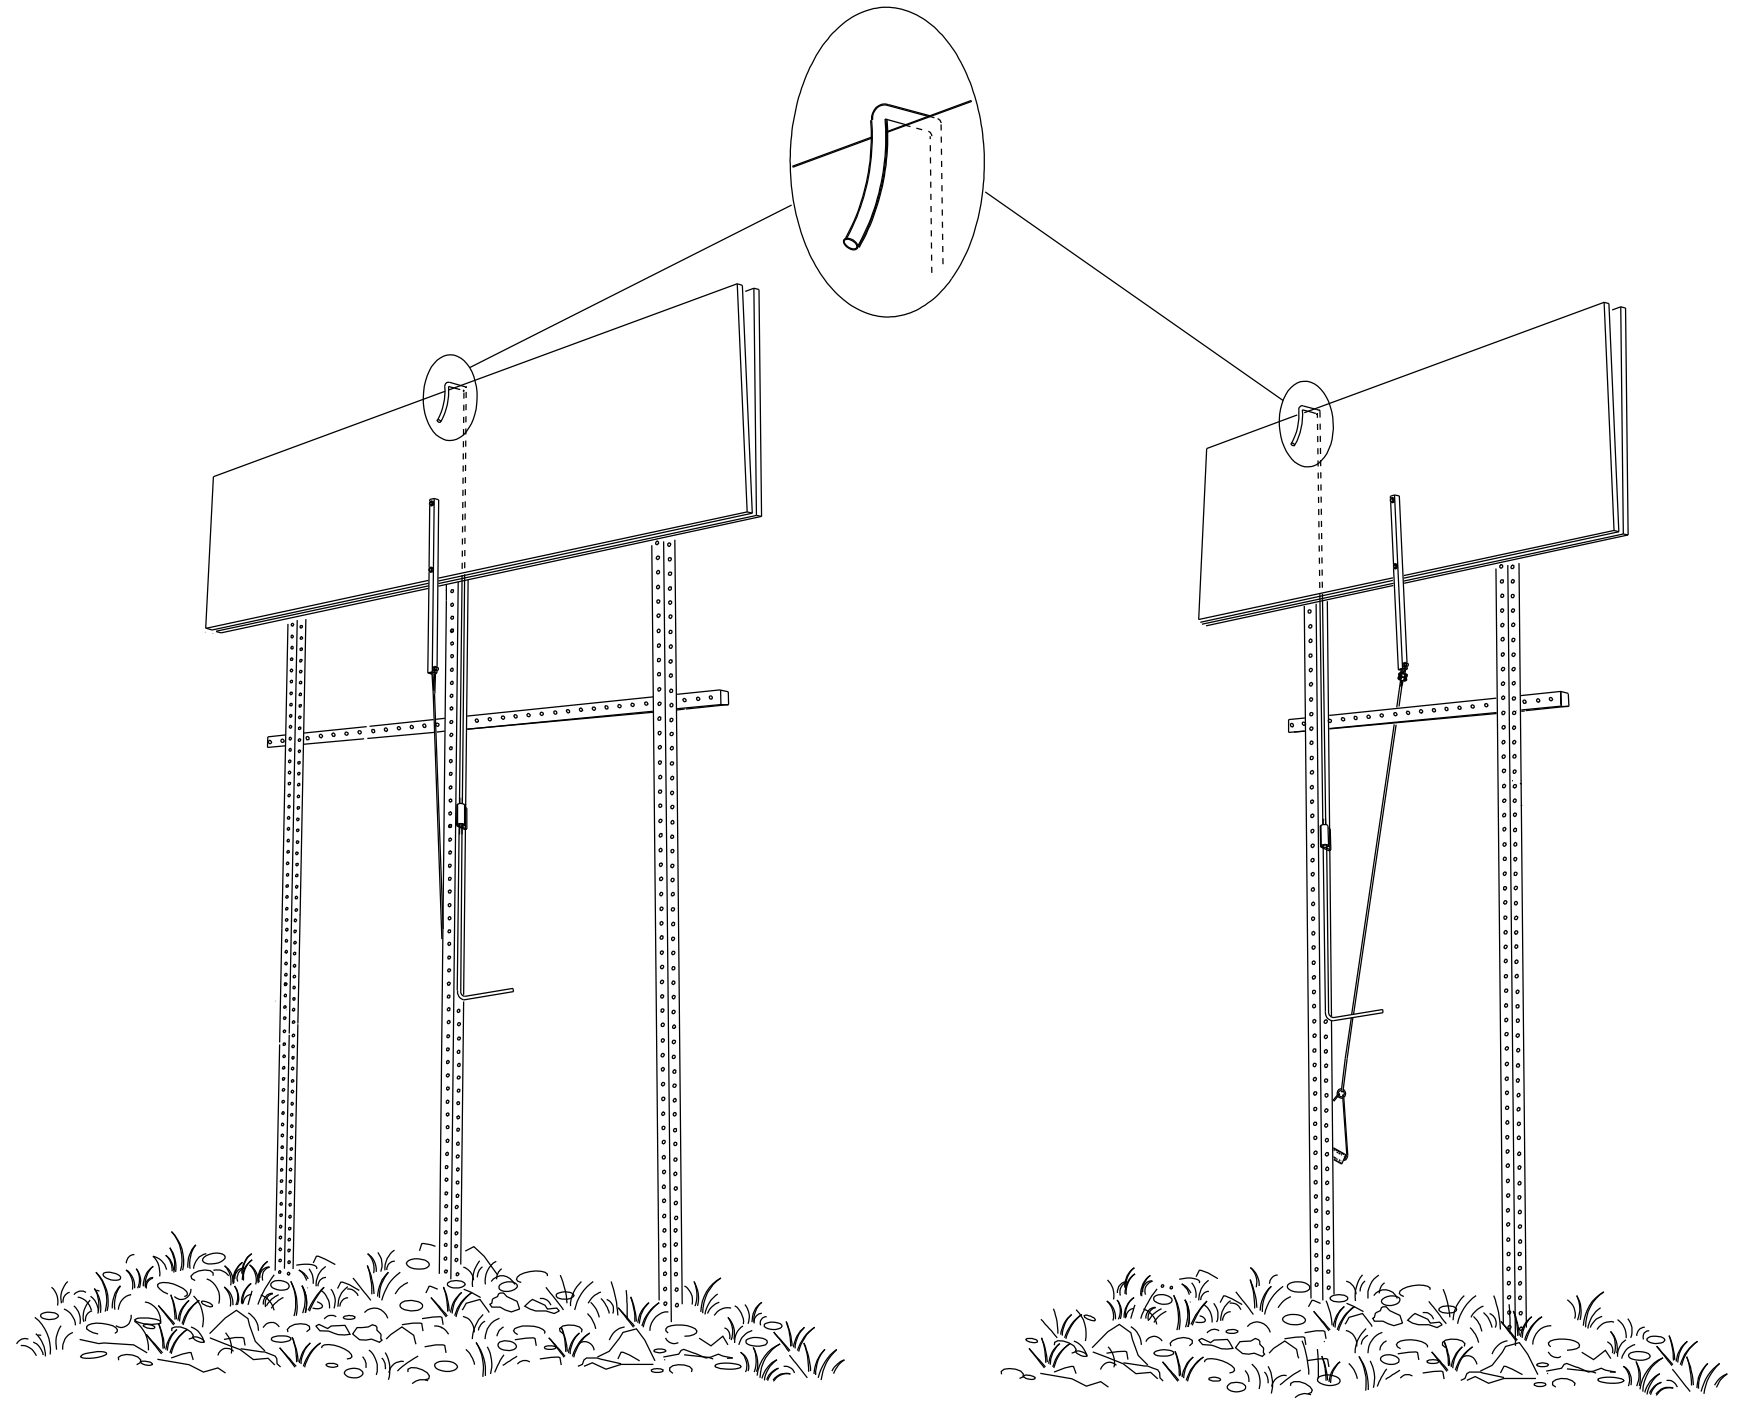

PERSPECTIVE VIEW  
2 POST

**NOTE:**

1. See Std Dwg S-3 for additional details.

SHEET 2 OF 3  
NOT TO SCALE

DESIGN APPROVED	ARIZONA DEPARTMENT OF TRANSPORTATION INTERMODAL TRANSPORTATION DIVISION TRAFFIC SIGNING & MARKING STANDARD DRAWINGS	REVISION	6/14
<b>SIGNATURES</b>		DRAWING NO.	S-15
APPROVED FOR DISTRIBUTION	FOLDING RECTANGULAR SIGN OPERATION	SHEET NO.	2 of 3
<b>ON FILE</b>			