



NO	DESCRIPTION OF REVISIONS	MADE BY	DATE	NO
1	RE-ISSUE	L. LOPEZ	2/02	3
2	CHANGE TEXT CASE, UPDATE BORDER, EDITED NOTES.	L. LOPEZ	6/14	4

6" White
(See Note #3)

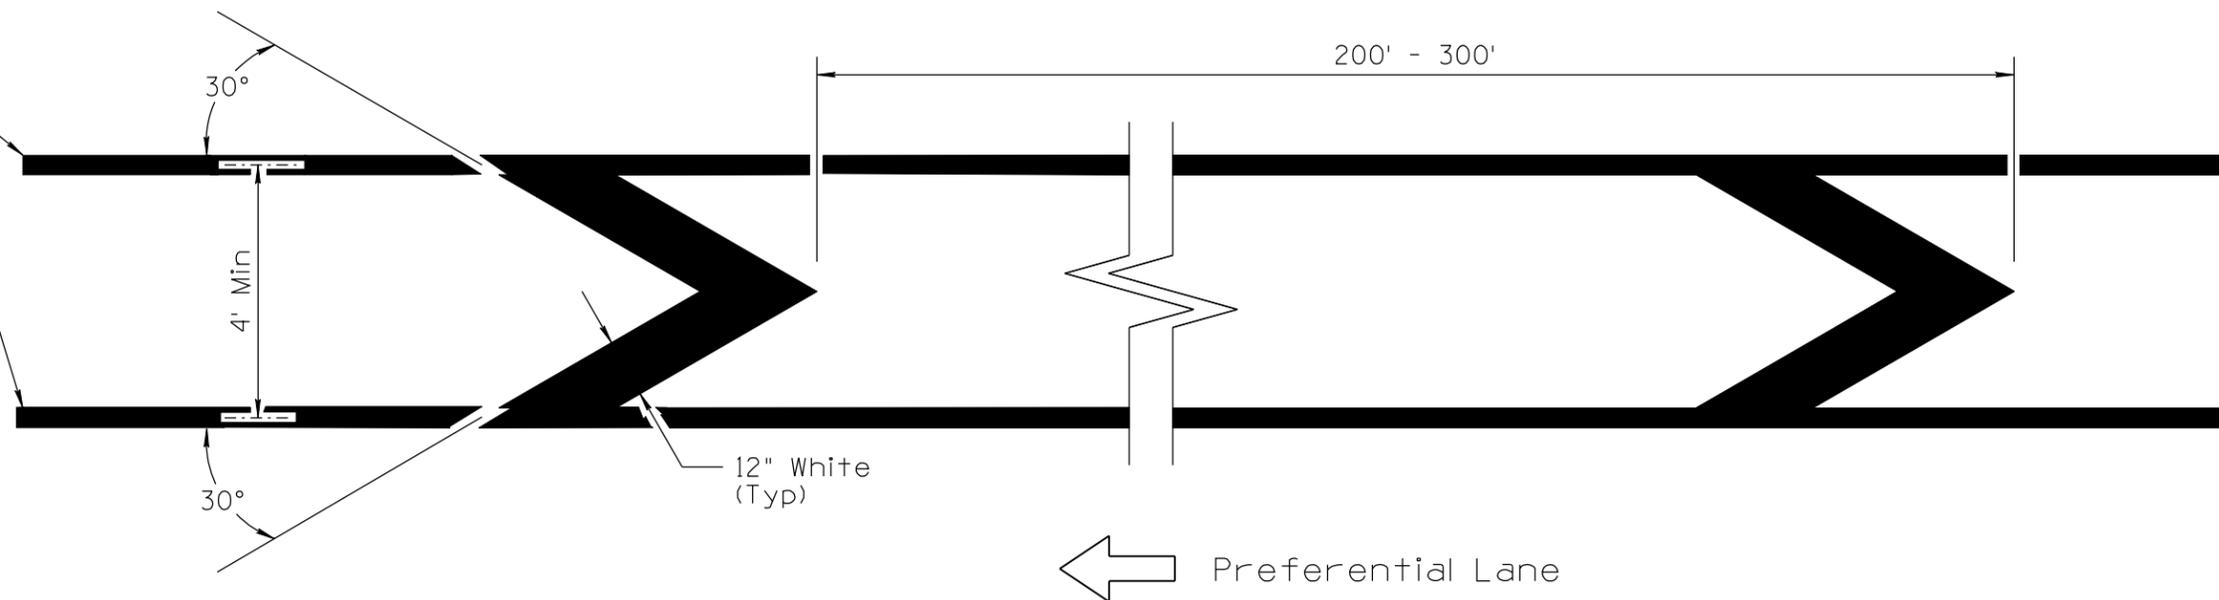

PREFERENTIAL LANE BUFFER

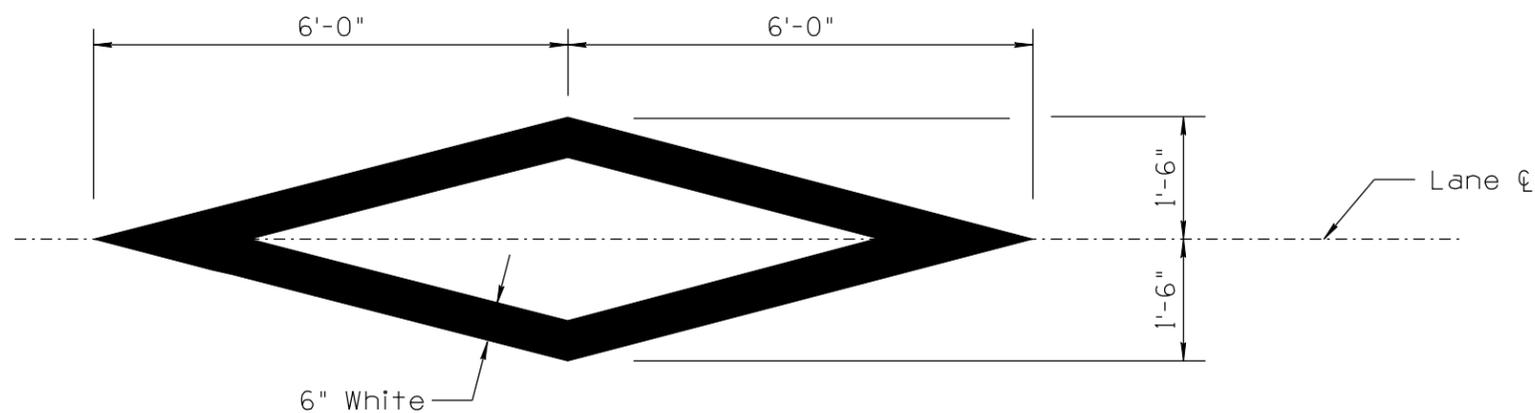

PREFERENTIAL LANE DIAMOND

NOTES:

1. Preferential lane diamonds should be located 500 ft to 1000 ft apart.
2. All markings shown are solid white.
3. In restricted-width areas, the buffer island can be reduced to a single 12 inch solid white line.

NOT TO SCALE

DESIGN APPROVED	ARIZONA DEPARTMENT OF TRANSPORTATION INTERMODAL TRANSPORTATION DIVISION TRAFFIC SIGNING & MARKING STANDARD DRAWINGS	REVISION	6/14
SIGNATURES		DRAWING NO.	M-13
APPROVED FOR DISTRIBUTION	PREFERENTIAL LANE PAVEMENT MARKINGS	SHEET NO.	1 of 1
ON FILE			