


NO	DESCRIPTION OF REVISIONS	DATE	MADE BY
1	RE-ISSUE	2/02	L. LOPEZ
2	TEXT EDITS, ADDED DURABLE TAPE NOTE	6/03	L. LOPEZ
3	MOVED DRAWINGS TO NEW SHEET NUMBER, EDIT NOTES.		
4	ADDED NEW BORDER, CHANGED TEXT CASE, REVISED CALLOUTS.		

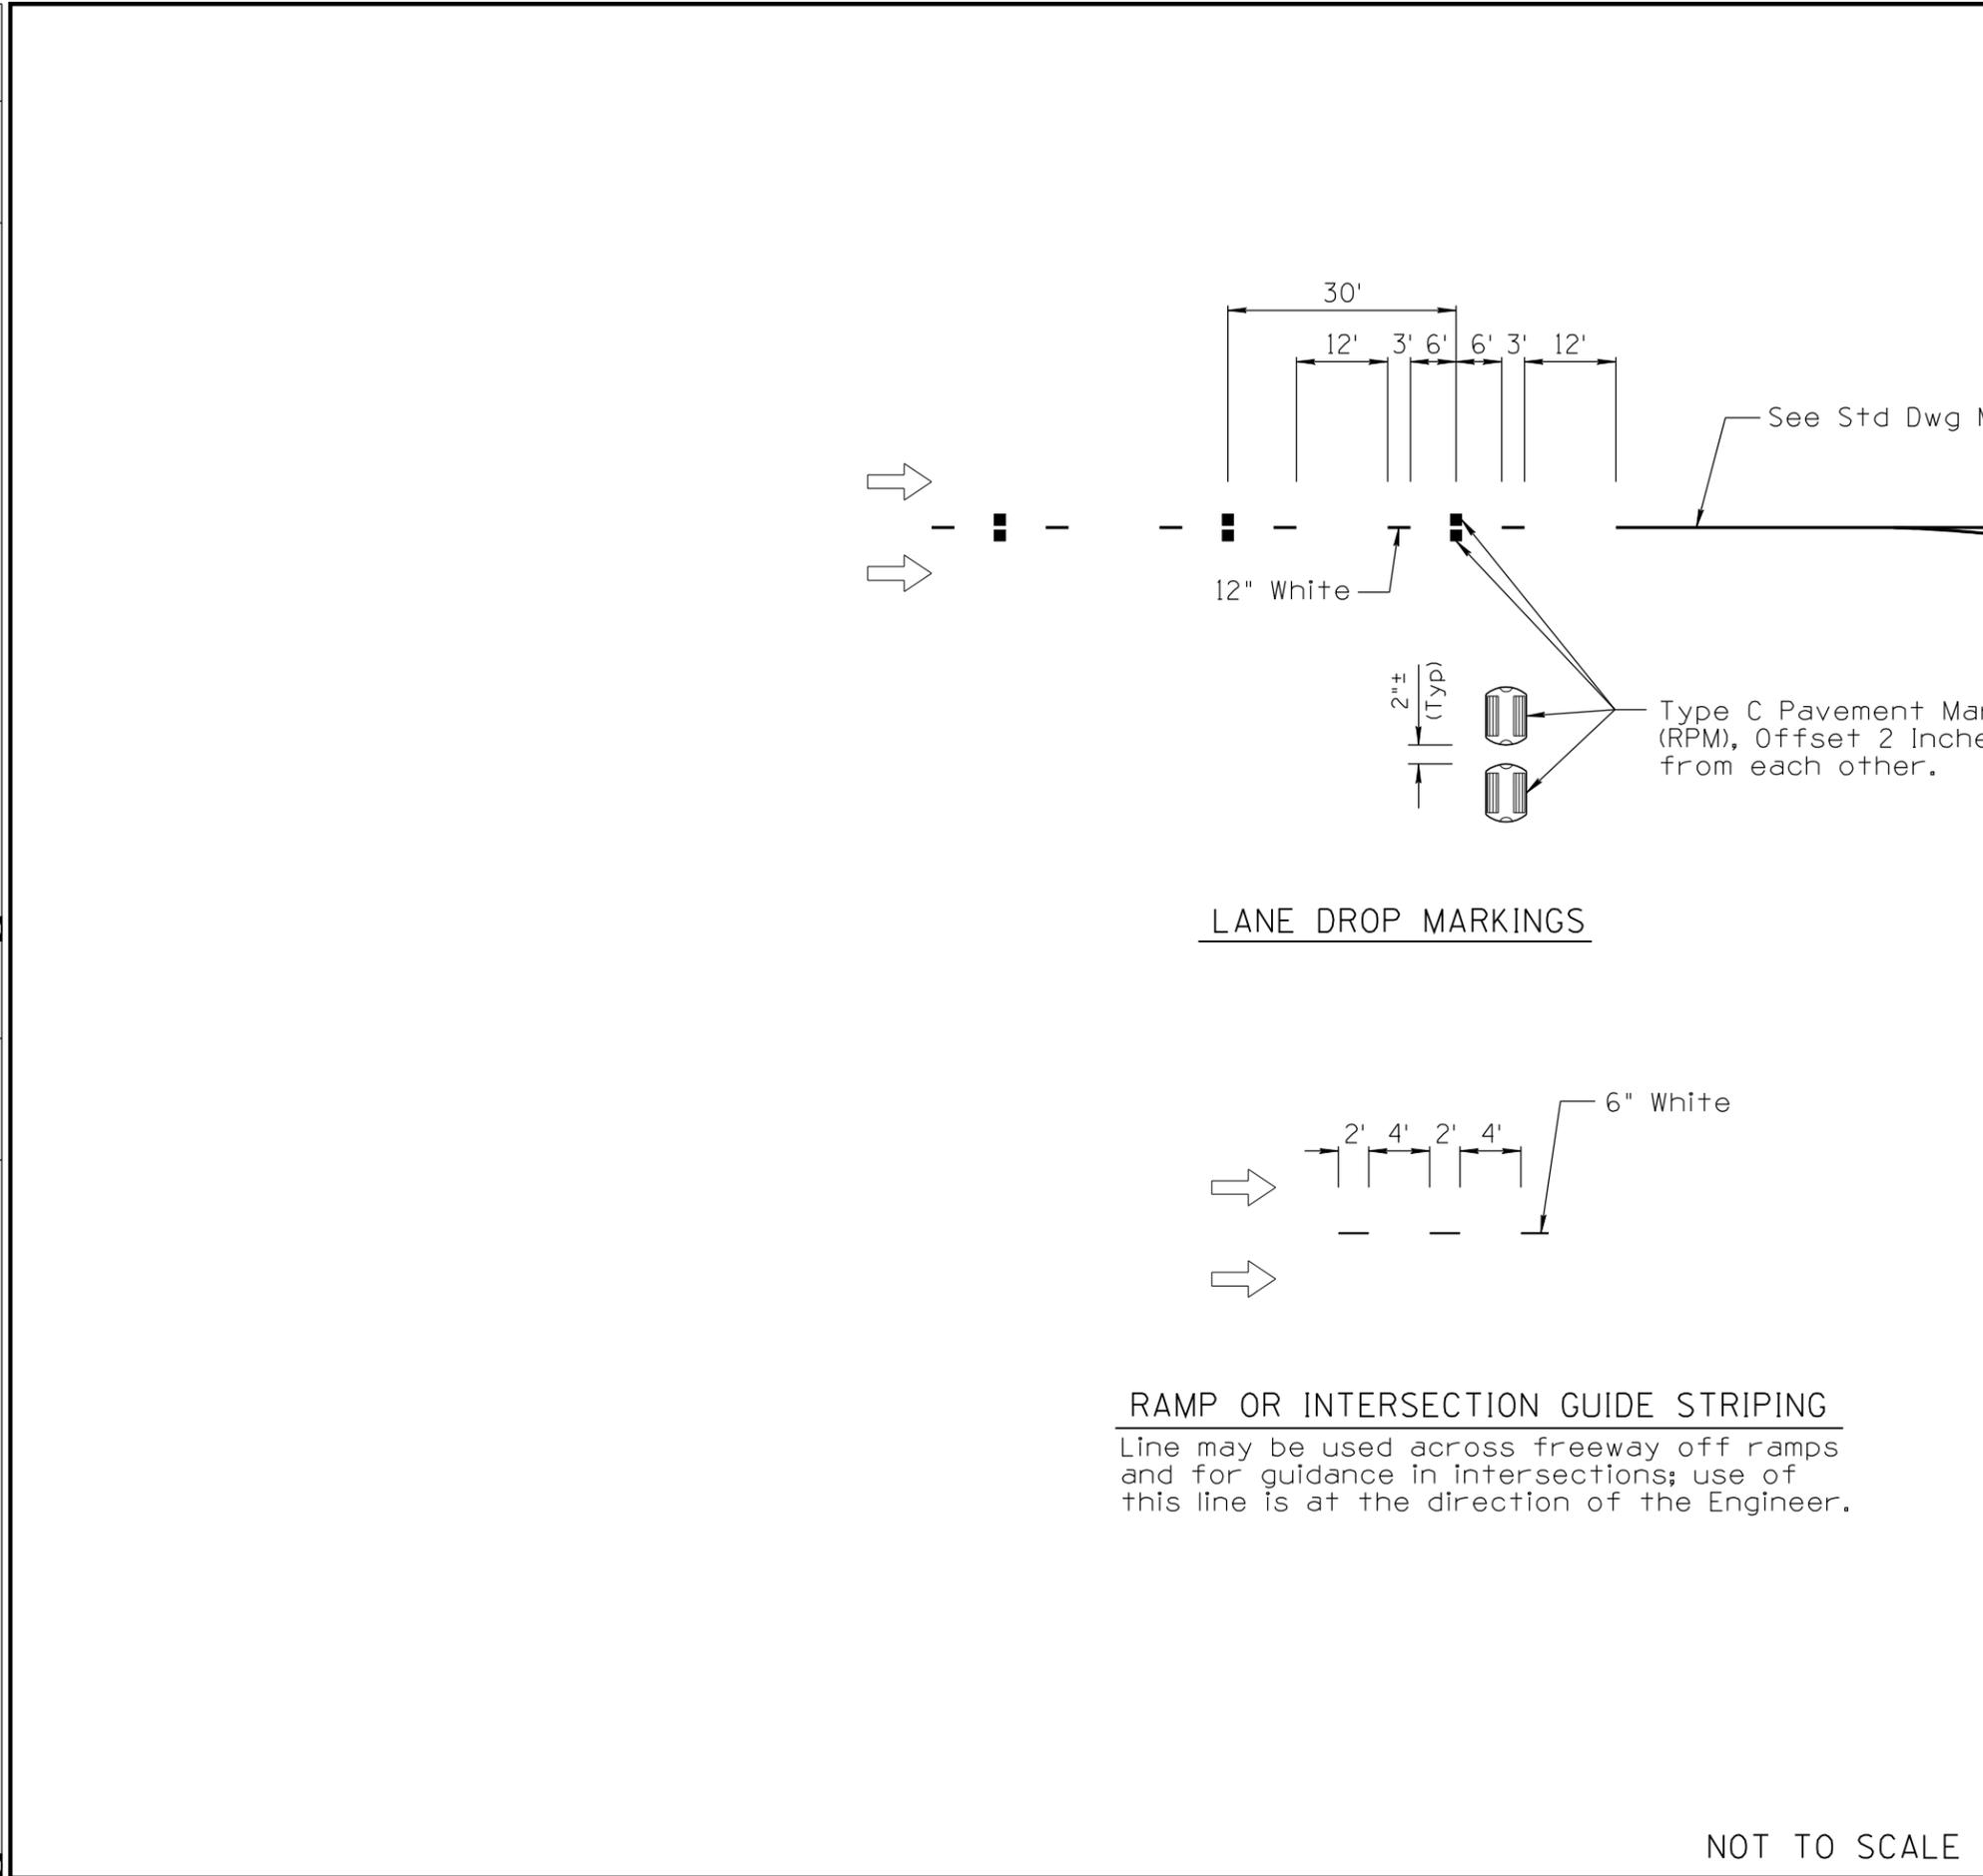

NOT TO SCALE

DESIGN APPROVED	ARIZONA DEPARTMENT OF TRANSPORTATION INTERMODAL TRANSPORTATION DIVISION TRAFFIC SIGNING & MARKING STANDARD DRAWINGS	REVISION	6/14
APPROVED FOR DISTRIBUTION		DRAWING NO.	M-19
		SHEET NO.	8 of 9