


PLAN

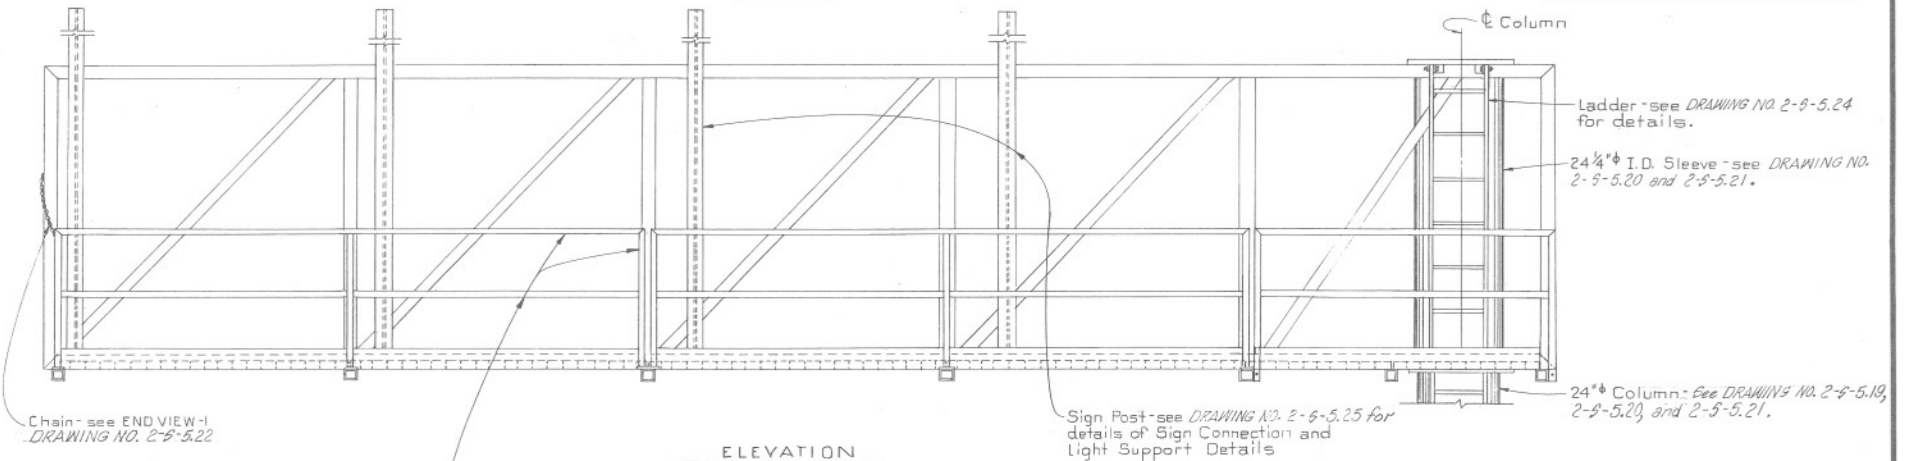

ELEVATION



DESIGN APPROVED
J.D. Baird
 11-20-85

APPROVED FOR DISTRIBUTION
James A. Smith

STATE OF ARIZONA
 DEPARTMENT OF TRANSPORTATION
 DIVISION OF HIGHWAYS
 STANDARD DRAWINGS

CANTILEVER SIGN
 LAYOUT DETAILS

REV.
 8-86
 5-87

DRAWING NO.
 2-S-5.18