



TOP VIEW
(Looking Down)

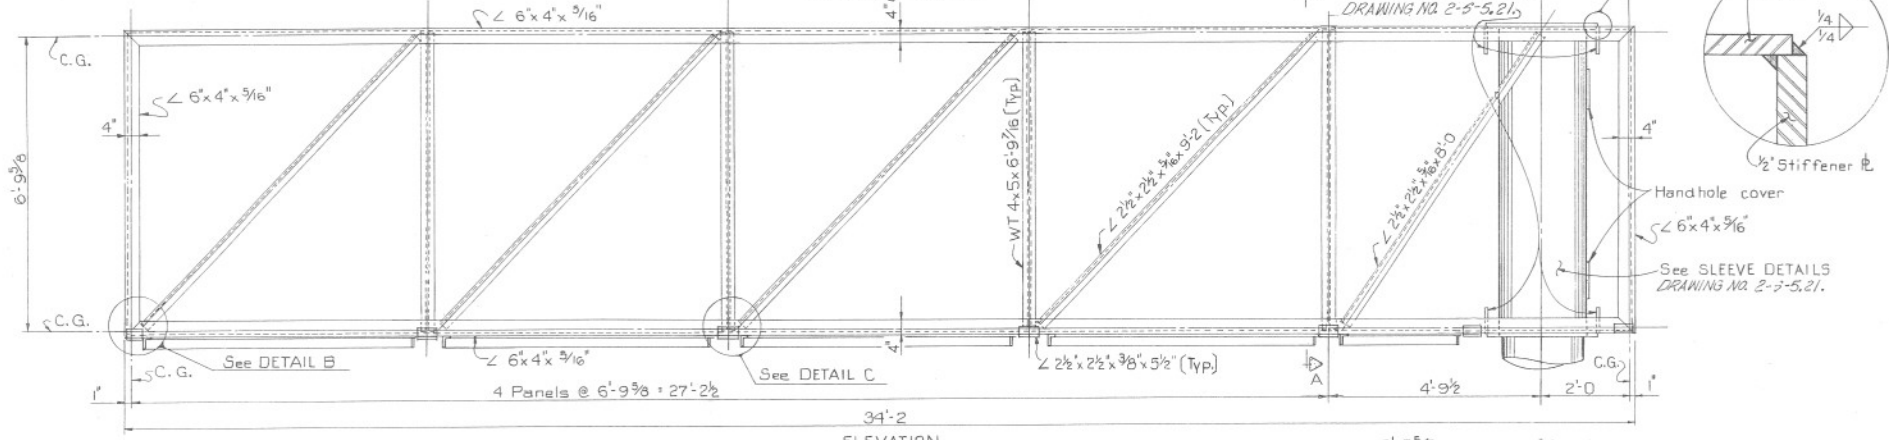

ELEVATION

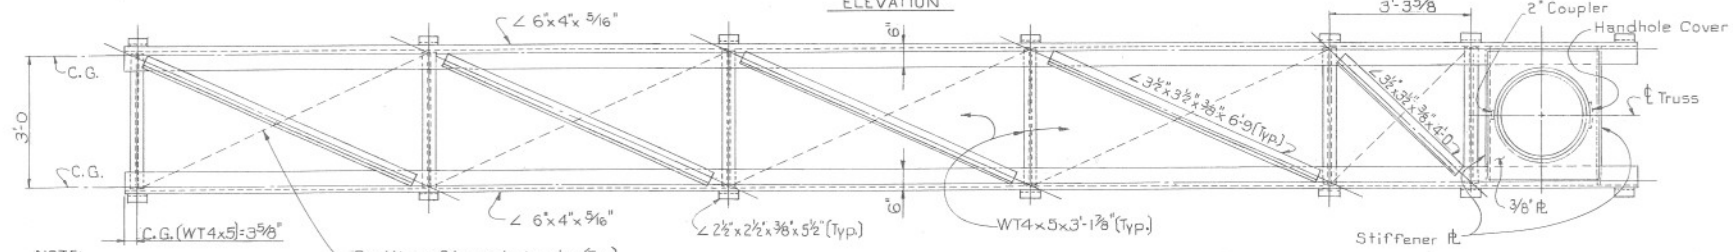

BOTTOM VIEW
(Looking Up)

NOTE:
For SECTION A-A and DETAILS thru
DETAIL C see DRAWING NO. 2-5-5.21.



DESIGN APPROVED
J.O. Baird
11-20-85
APPROVED FOR
DISTRIBUTION
James A. Miller

STATE OF ARIZONA
DEPARTMENT OF TRANSPORTATION
DIVISION OF HIGHWAYS
STANDARD DRAWINGS
CANTILEVER SIGN
TRUSS DETAILS No. 1

REV
8-86
5-87
DRAWING NO.
2-S-5.20