


TYPICAL MEDIAN ISLAND END TREATMENT ON CROSS STREETS

NOTES:

1. Median Island end plus 15' of curb on each side of the island shall be painted as indicated by the legend
2. Curbs of Islands 50 square feet or less in area shall be painted.
3. Curbs at openings in a continuous median island shall not be painted unless directed by the Traffic Engineer.
4. Raised pavement markers shall be placed so that the reflective face of the marker is facing traffic.

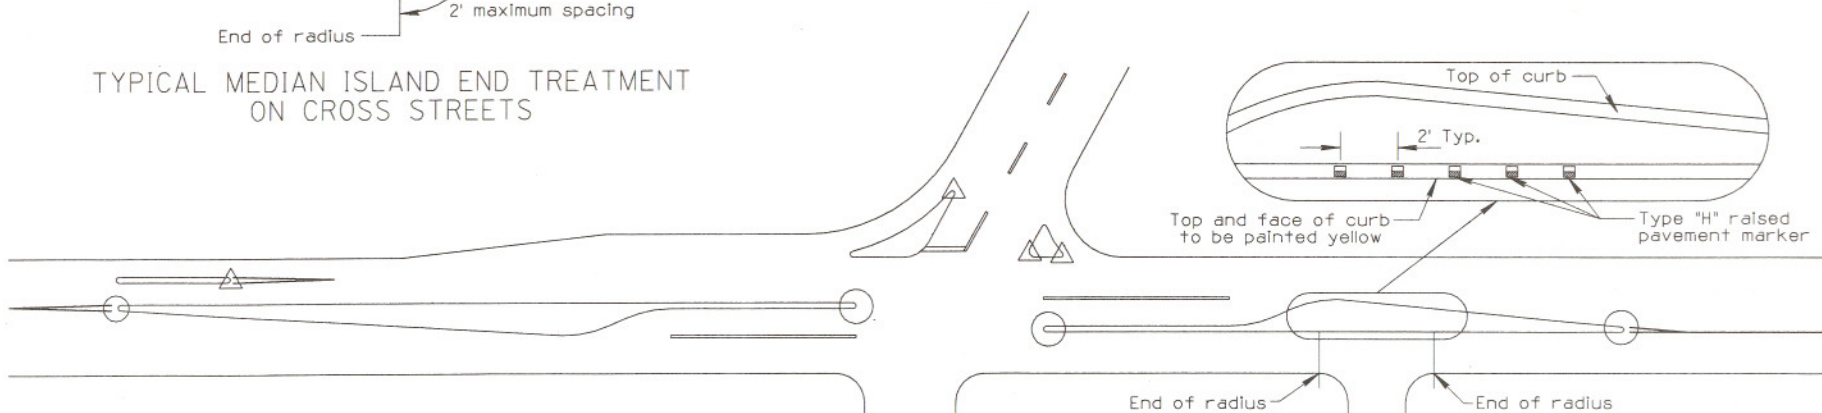

DO NOT SCALE

LEGEND:

- To be painted yellow
- △ To be painted white

DESIGN APPROVED
Robert Walter - 12/12/90
 APPROVED FOR DISTRIBUTION
[Signature]

STATE OF ARIZONA
 DEPARTMENT OF TRANSPORTATION
 DIVISION OF HIGHWAYS
 STANDARD DRAWINGS
 CURB MARKINGS FOR

REV. 12-90

DRAWING NO. 4-111-00