


2-LANE HIGHWAY

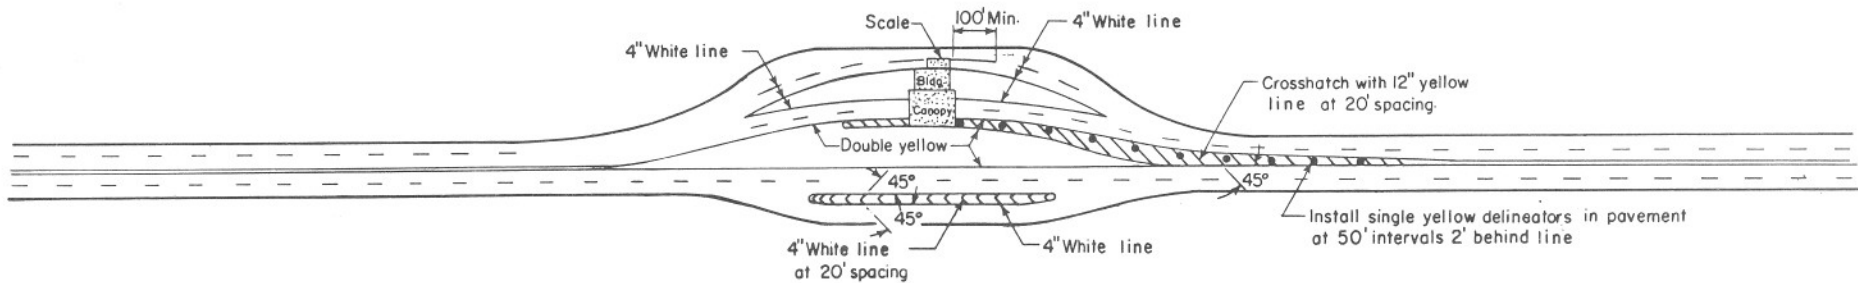

4-LANE HIGHWAY

NOTE:

Where roadway conditions do not permit the use of this standard, alternate treatment shall be as directed by the Traffic Engineer.

DO NOT SCALE

DESIGN APPROVED <i>[Signature]</i>	STATE OF ARIZONA DEPARTMENT OF TRANSPORTATION DIVISION OF HIGHWAYS STANDARD DRAWINGS	REV 1-1-77 10-82
APPROVED FOR DISSEMINATION <i>[Signature]</i>	INSPECTION STATION MARK- INGS FOR NON-FREEWAYS	DRAWING NO. 4-M-1.05