


NOTES:

1. Downgrade lane shall be striped in accordance with available sight distance or as directed by the Traffic Engineer.

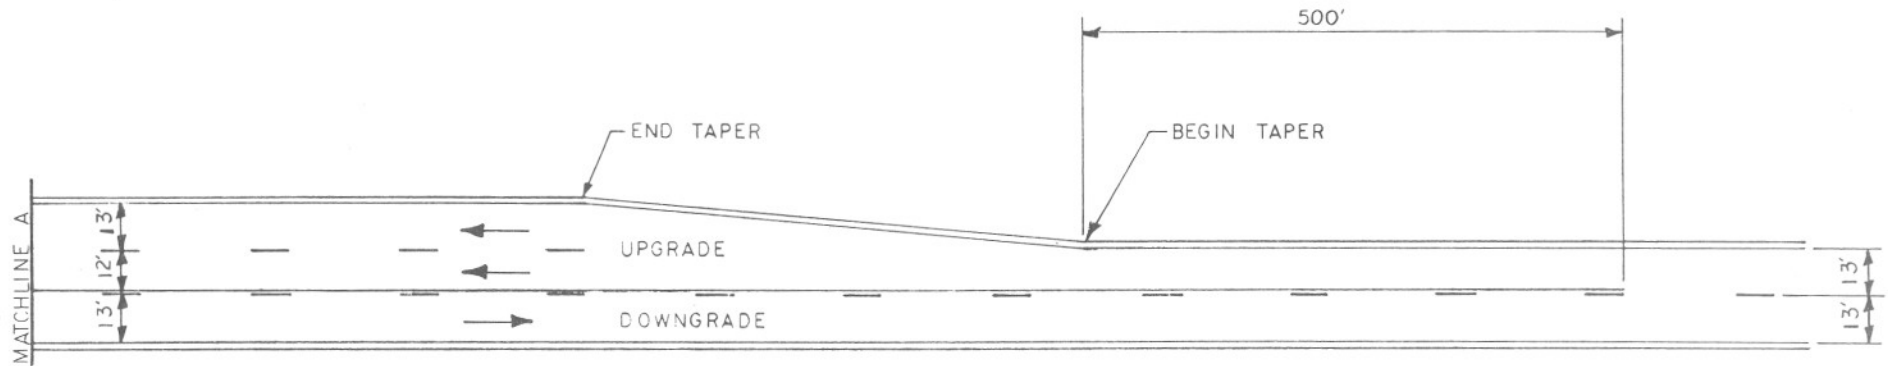

DO NOT SCALE

DESIGN APPROVED <i>[Signature]</i>	STATE OF ARIZONA DEPARTMENT OF TRANSPORTATION DIVISION OF HIGHWAYS STANDARD DRAWINGS	REV 1-1-77 8-77 11-78
APPROVED FOR DISSEMINATION <i>[Signature]</i>	UPHILL PASSING LANE STRIPING DETAILS	DRAWING NO. 4-M-1.08