


LANE WIDTH TABLE			
Ramp width A(ft)	Lane width X(ft)	Right shoulder Y(ft)	Left shoulder Z(ft)
18	14	2	2
22	14	6	2
24	16	6	2

TAPERED ACCELERATION AND DECELERATION LANES

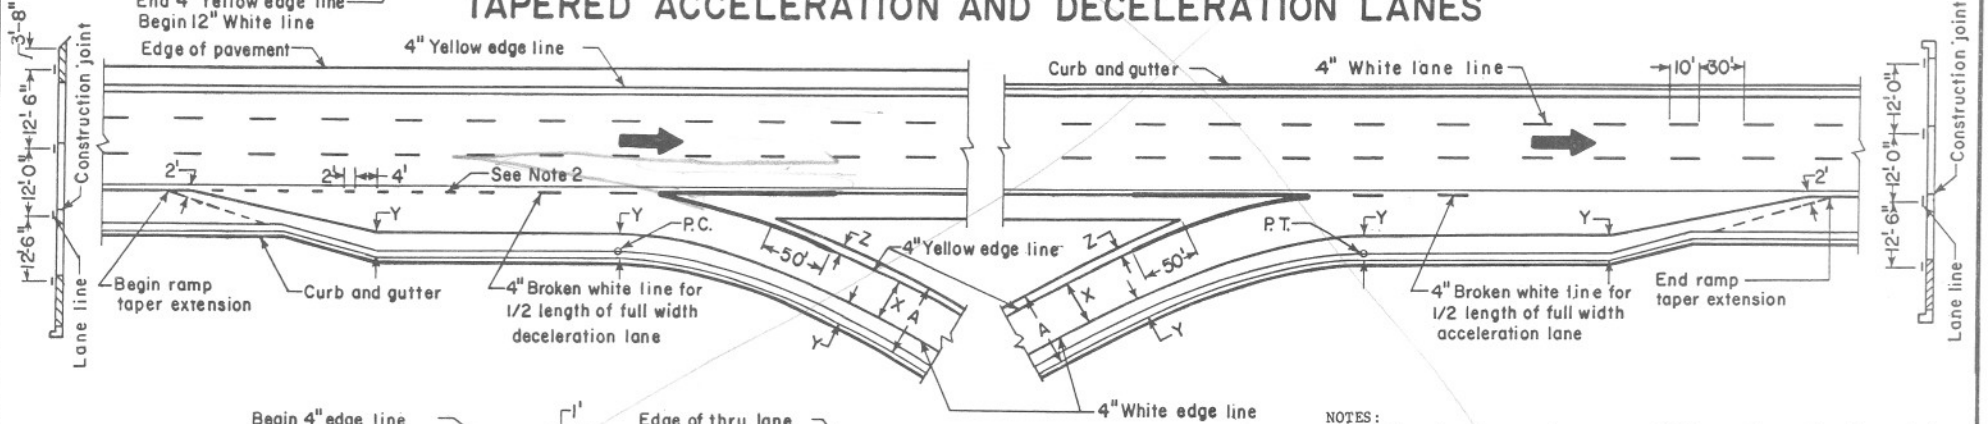

- NOTES:
1. Dimensions are to the center of lines unless otherwise noted.
 2. To be installed only when directed by the Traffic Engineer.
 3. Curbed off-ramp noses shall be painted only when directed by the Traffic Engineer.

DO NOT SCALE

PARALLEL ACCELERATION AND DECELERATION LANES

DESIGN APPROVED <i>[Signature]</i>	STATE OF ARIZONA DEPARTMENT OF TRANSPORTATION DIVISION OF HIGHWAYS STANDARD DRAWINGS	REV. 8-77 10-82 1-85
APPROVED FOR DISTRIBUTION <i>[Signature]</i>	STRIPING FOR ENTRANCE RAMP, EXIT RAMP AND EDGE LINES	DRAWING NO. 4-M-1.09

date