


MULTI LANE DIVIDED

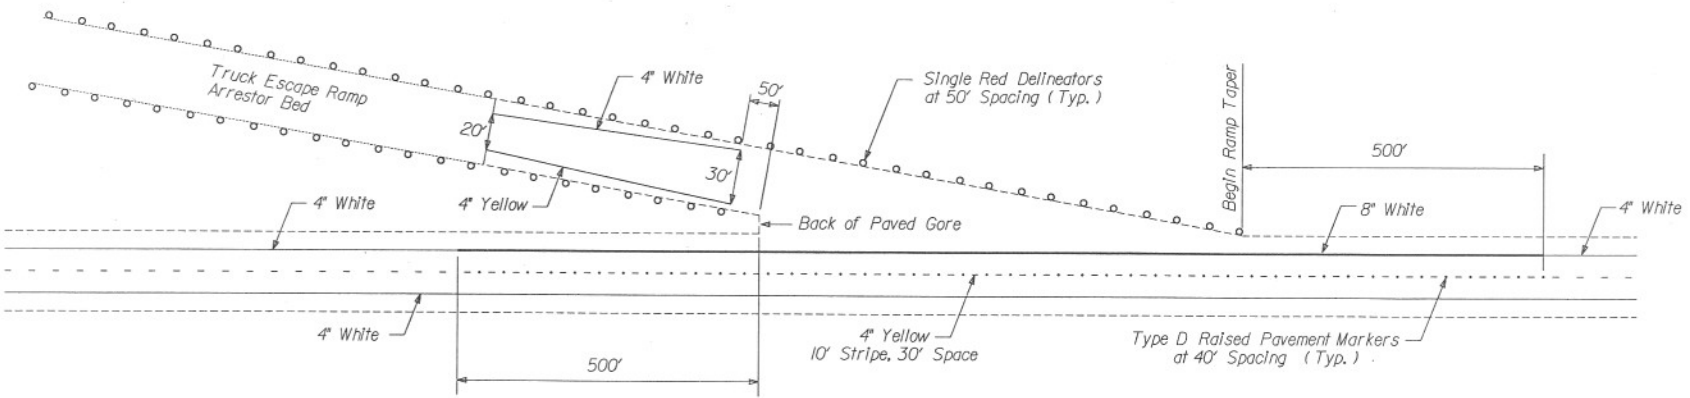

TWO LANE TWO WAY

NOTE: Striping Plan may be modified to fit existing conditions.

DESIGN APPROVED <i>Stephen J. [Signature]</i> 2/21/87	STATE OF ARIZONA DEPARTMENT OF TRANSPORTATION DIVISION OF HIGHWAYS STANDARD DRAWINGS		REV.
	APPROVED FOR DISTRIBUTION <i>[Signature]</i> 3-29-87	STRIPING AND DELINEATION FOR TRUCK ESCAPE RAMPS	