


TAPERED DECELERATION LANES

LANE WIDTH TABLE			
Ramp width A(ft)	Lane width X(ft)	Right shoulder Y(ft)	Left shoulder Z(ft)
18	14	2	2
22	14	6	2
24	16	6	2

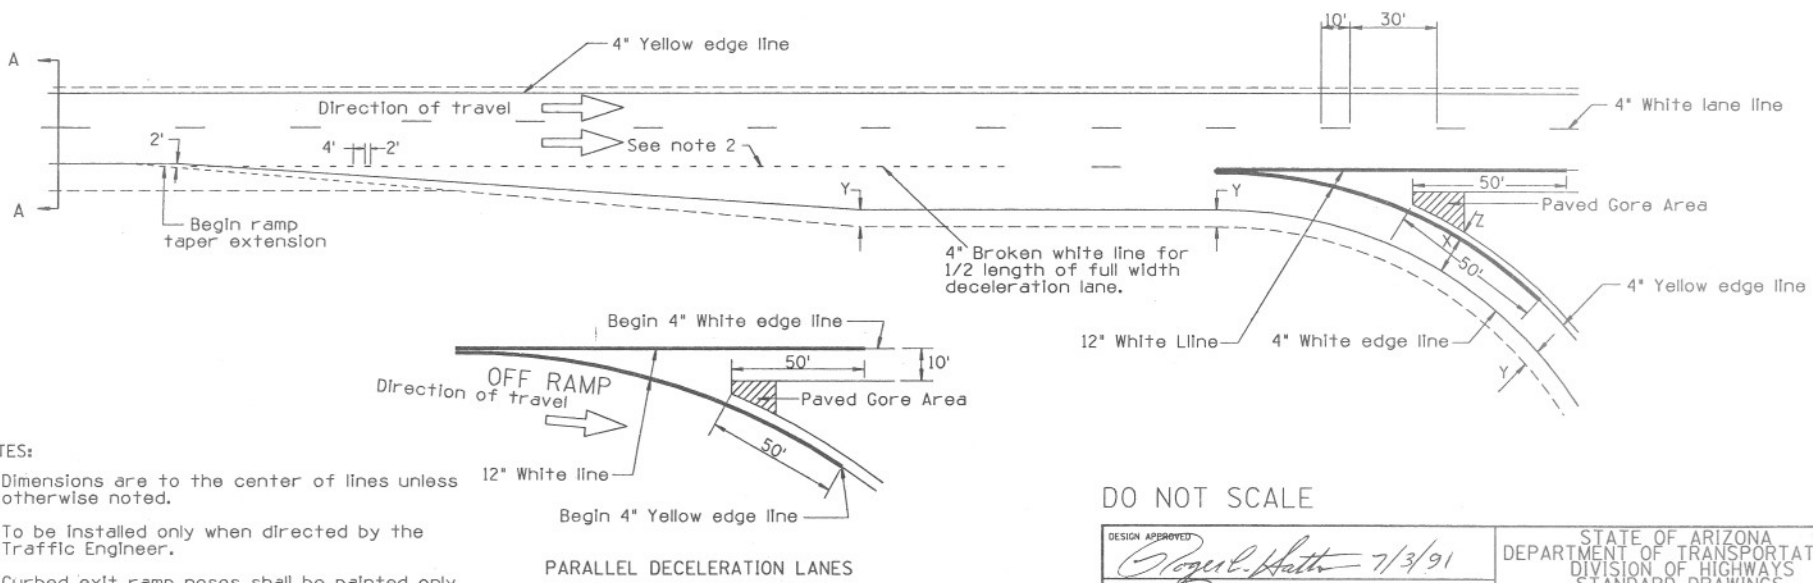

- NOTES:**
1. Dimensions are to the center of lines unless otherwise noted.
 2. To be installed only when directed by the Traffic Engineer.
 3. Curbed exit ramp noses shall be painted only when directed by the Traffic Engineer.

DO NOT SCALE

DESIGN APPROVED <i>Reginald Heath</i> 7/3/91	STATE OF ARIZONA DEPARTMENT OF TRANSPORTATION DIVISION OF HIGHWAYS STANDARD DRAWINGS	REV. 7-91
APPROVED FOR DISTRIBUTION <i>August V. Hunt</i> 7/5/91	PAVEMENT MARKING FOR FREEWAY EXIT RAMP	DRAWING NO. 4-M-1.27